


PROP. HOT-MIX ASPHALT SURFACE REMOVAL, 2 1/4"  
 PROP. HOT-MIX ASPHALT SURFACE COURSE, MIX "D", N70, 1 1/2"  
 PROP. POLY. LEVELING BINDER (MACHINE METHOD), IL-4.75, N50, 3/4"

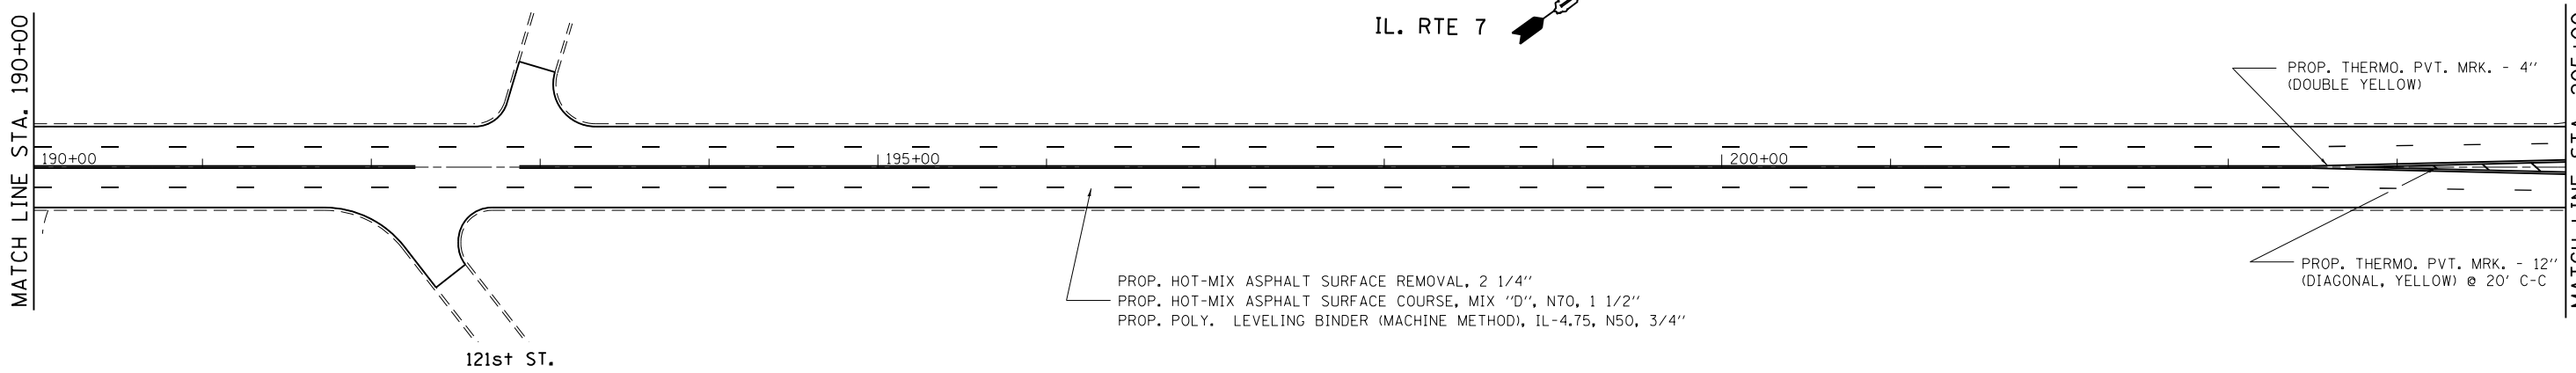

PROP. HOT-MIX ASPHALT SURFACE REMOVAL, 2 1/4"  
 PROP. HOT-MIX ASPHALT SURFACE COURSE, MIX "D", N70, 1 1/2"  
 PROP. POLY. LEVELING BINDER (MACHINE METHOD), IL-4.75, N50, 3/4"

FILE NAME =	USER NAME = guillaumefp	DESIGNED -	REVISED -
ct:\pw\work\p1dot\guillaumefp\d0238770\0106411-sht-plan.dgn		DRAWN -	REVISED -
	PLOT SCALE = 100.0000' / in.	CHECKED -	REVISED -
	PLOT DATE = 12/24/2012	DATE -	REVISED -

**STATE OF ILLINOIS  
 DEPARTMENT OF TRANSPORTATION**

<b>IL 7 (SOUTHWEST HWY) ROADWAY AND PAVEMENT MARKING PLAN</b>			
SCALE:	SHEET NO.	OF SHEETS	STA. TO STA.

F.A.U. RTE.	SECTION	COUNTY	TOTAL SHEETS	SHEET NO.
3578	3178 (B&C) RS-1	COOK	34	14
CONTRACT NO. 60L97				
ILLINOIS FED. AID PROJECT				