


Layout for ATR Site 1190

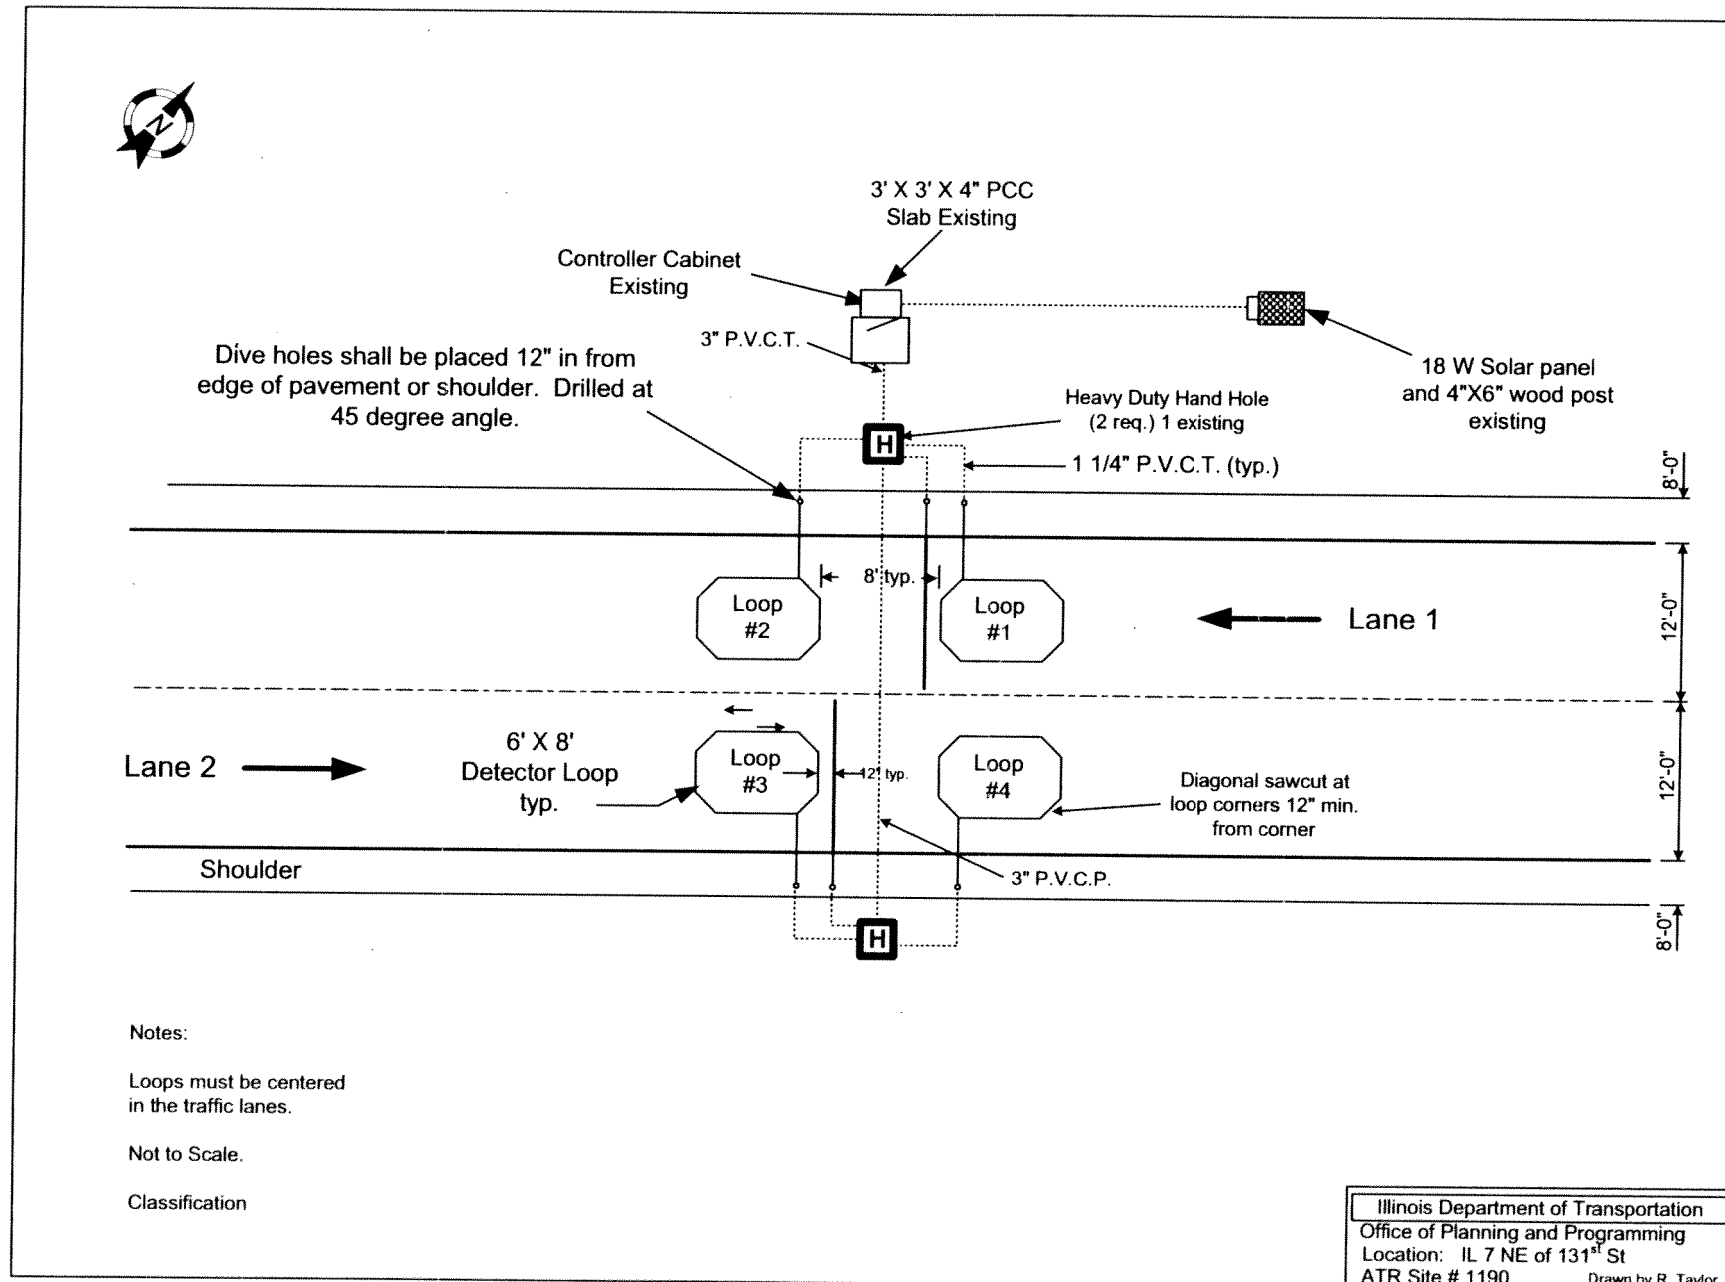

FILE NAME =	USER NAME = abebwa	DESIGNED - Designed By	REVISED - Revised By1	STATE OF ILLINOIS DEPARTMENT OF TRANSPORTATION	IL 7 (SOUTHWEST HWY) FROM CAL-SAG CHANNEL TO 143RD ST. DETAIL FOR ATR SITE #1190	F.A.U. RTE.	SECTION	COUNTY	TOTAL SHEETS	SHEET NO.	
cd:\pw\work\p\idot\abebwa\0236770\0108	11-shr-plan.dgn	DRAWN - Drawn By	REVISED - Revised By2			3578	3178 (B&C) RS-1	COOK	34	21	
PLOT SCALE = 99.9998 / in.	CHECKED - Checked By	REVISED - Revised By3				CONTRACT NO. 60L97					
PLOT DATE = 8/8/2012	DATE - Checked Date	REVISED - Revised By4				SCALE: Scale	SHEET NO. OF SHEETS	STA. TO STA.	FED. ROAD DIST. NO. ILLINOIS FED. AID PROJECT		