
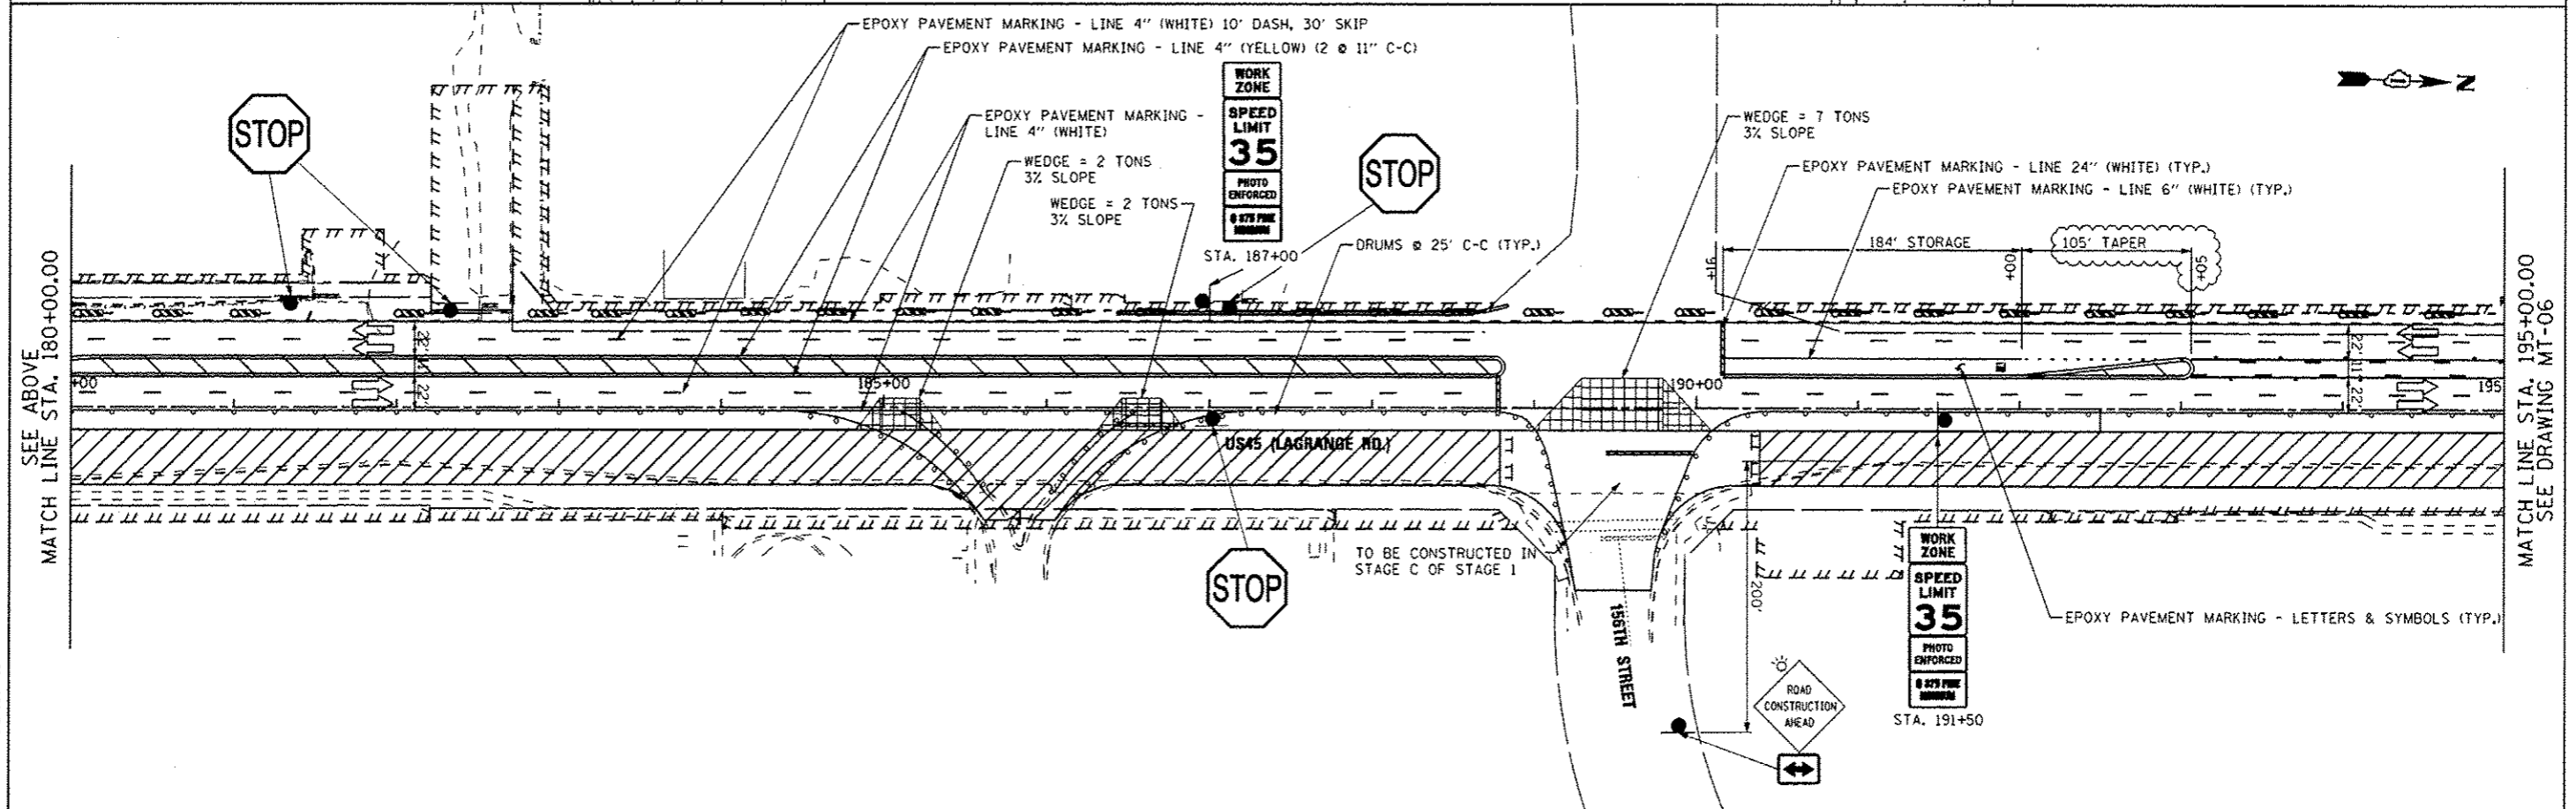


- LEGEND**
- BARRICADE WITH EDGE LINE
 - CONE, DRUM OR BARRICADE
 - BARRICADE TYPE III
 - PANELS I
 - TEMPORARY PAVEMENT
 - PROPOSED PAVEMENT
 - TEMPORARY WEDGE

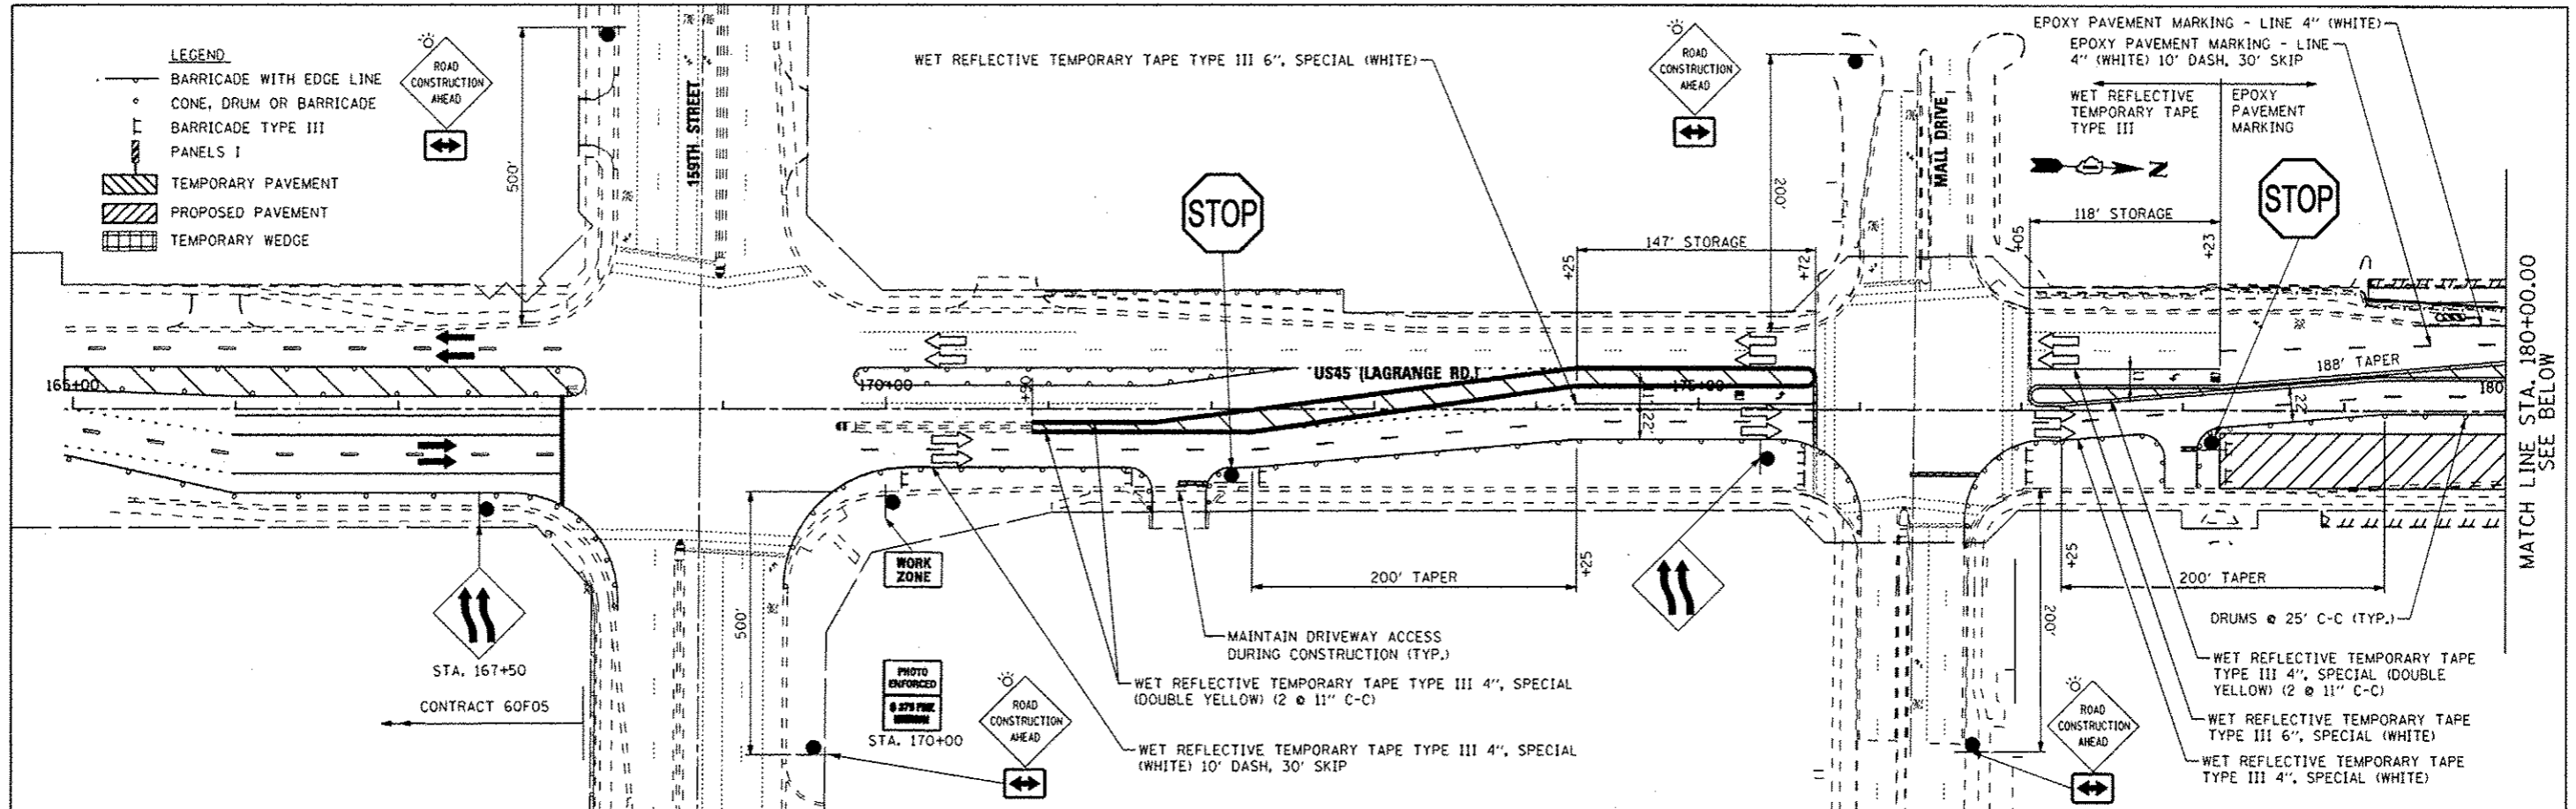

URS
 400 S. WACKER DR.
 SUITE 500
 CHICAGO, IL 60606
 TEL 312-851-9000
 FAX 312-851-9098

FILE NAME * D160461-SHT-STAGING105.dgn	USER NAME * wington	DESIGNED - YSK	REVISED - 04/12/2013
		DRAWN - YSK	REVISED -
		CHECKED - MJT	REVISED -
		DATE - 03/13/2013	REVISED -

**STATE OF ILLINOIS
 DEPARTMENT OF TRANSPORTATION**

**MAINTENANCE OF TRAFFIC STAGE 1 PLAN
 US 45 (LAGRANGE ROAD)**

SCALE: 1"=50' SHEET 1 OF 4 SHEETS STA. BEGIN TO STA. 195+00.00

F.A.P. RTE. 330	SECTION 103R-4	COUNTY COOK	TOTAL SHEETS 877	SHEET NO. 100
CONTRACT NO. 60M61			ILLINOIS FED. AID PROJECT	