


DATE	
BY	
DESIGNED	
DRAWN	
CHECKED	
DATE	
FILE NAME	
USER NAME	
DESIGNED	
DRAWN	
CHECKED	
DATE	

DATE	
BY	
DESIGNED	
DRAWN	
CHECKED	
DATE	
FILE NAME	
USER NAME	
DESIGNED	
DRAWN	
CHECKED	
DATE	

100 S. WACKER DR.  
CHICAGO, IL 60606  
TEL (312) 939-4000  
FAX (312) 939-4398

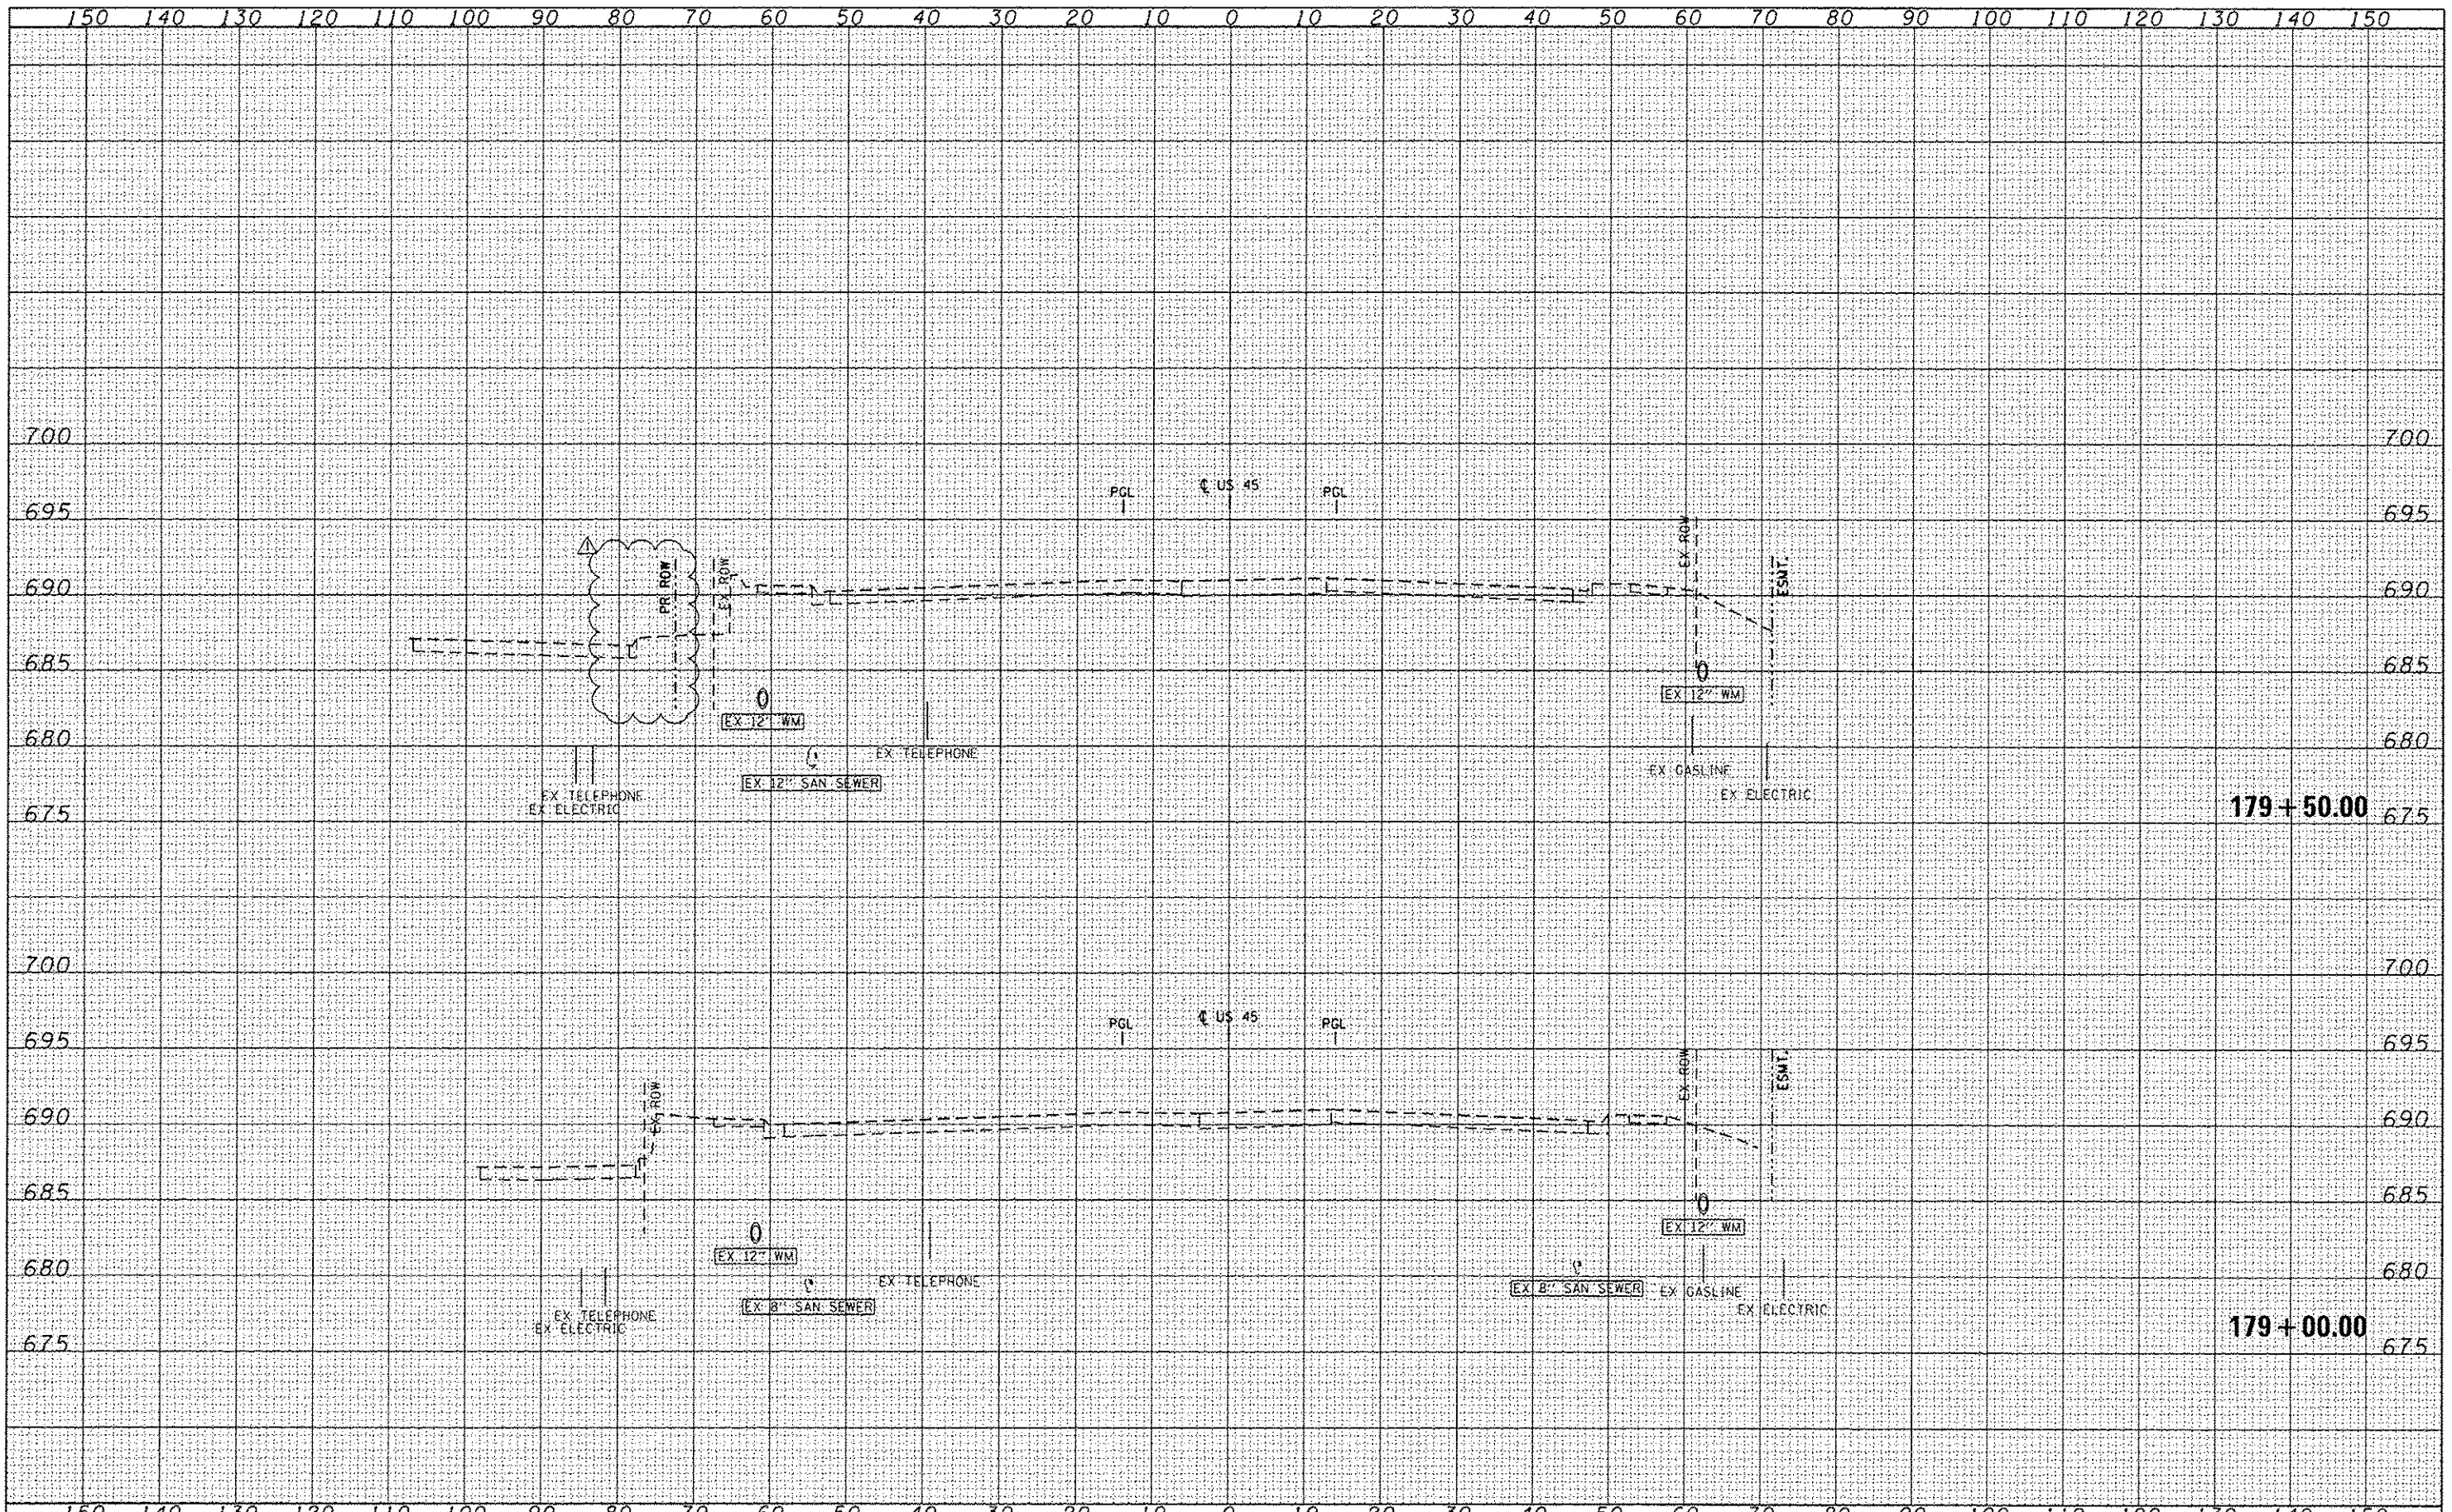

FILE NAME * D:\G06\G1-DHT-X55HT11.dgn	USER NAME * james_pueh	DESIGNED - JCL	REVISED - 04/12/2012	<b>STATE OF ILLINOIS</b> <b>DEPARTMENT OF TRANSPORTATION</b>	<b>US 45 TEMPORARY PAVEMENT CROSS SECTIONS</b>			F.A.P. RTE. 330	SECTION 103R-4	COUNTY COOK	TOTAL SHEETS 877	SHEET NO. 559
	PLOT SCALE * 20.0003 1/16"	CHECKED - MJT	REVISED -		SCALE: 1"=10'H/1"=5'V	SHEET NO. 3 OF 109 SHEETS	STA. 179+00.00 TO STA. 179+50.00	<b>XS-TUS45-03</b>		CONTRACT NO. 60M61		
	PLOT DATE * 4/11/2013	DATE - 03/13/2013	REVISED -		[ILLINOIS] FED. AID PROJECT							