


DATE	
BY	
REVISIONS	
NO.	
DATE	
BY	
REVISIONS	
NO.	
URS
 100 SWACKER DR.
 SUITE 500
 CHICAGO, IL 60606
 TEL (312) 939-0000
 FAX (312) 939-4558

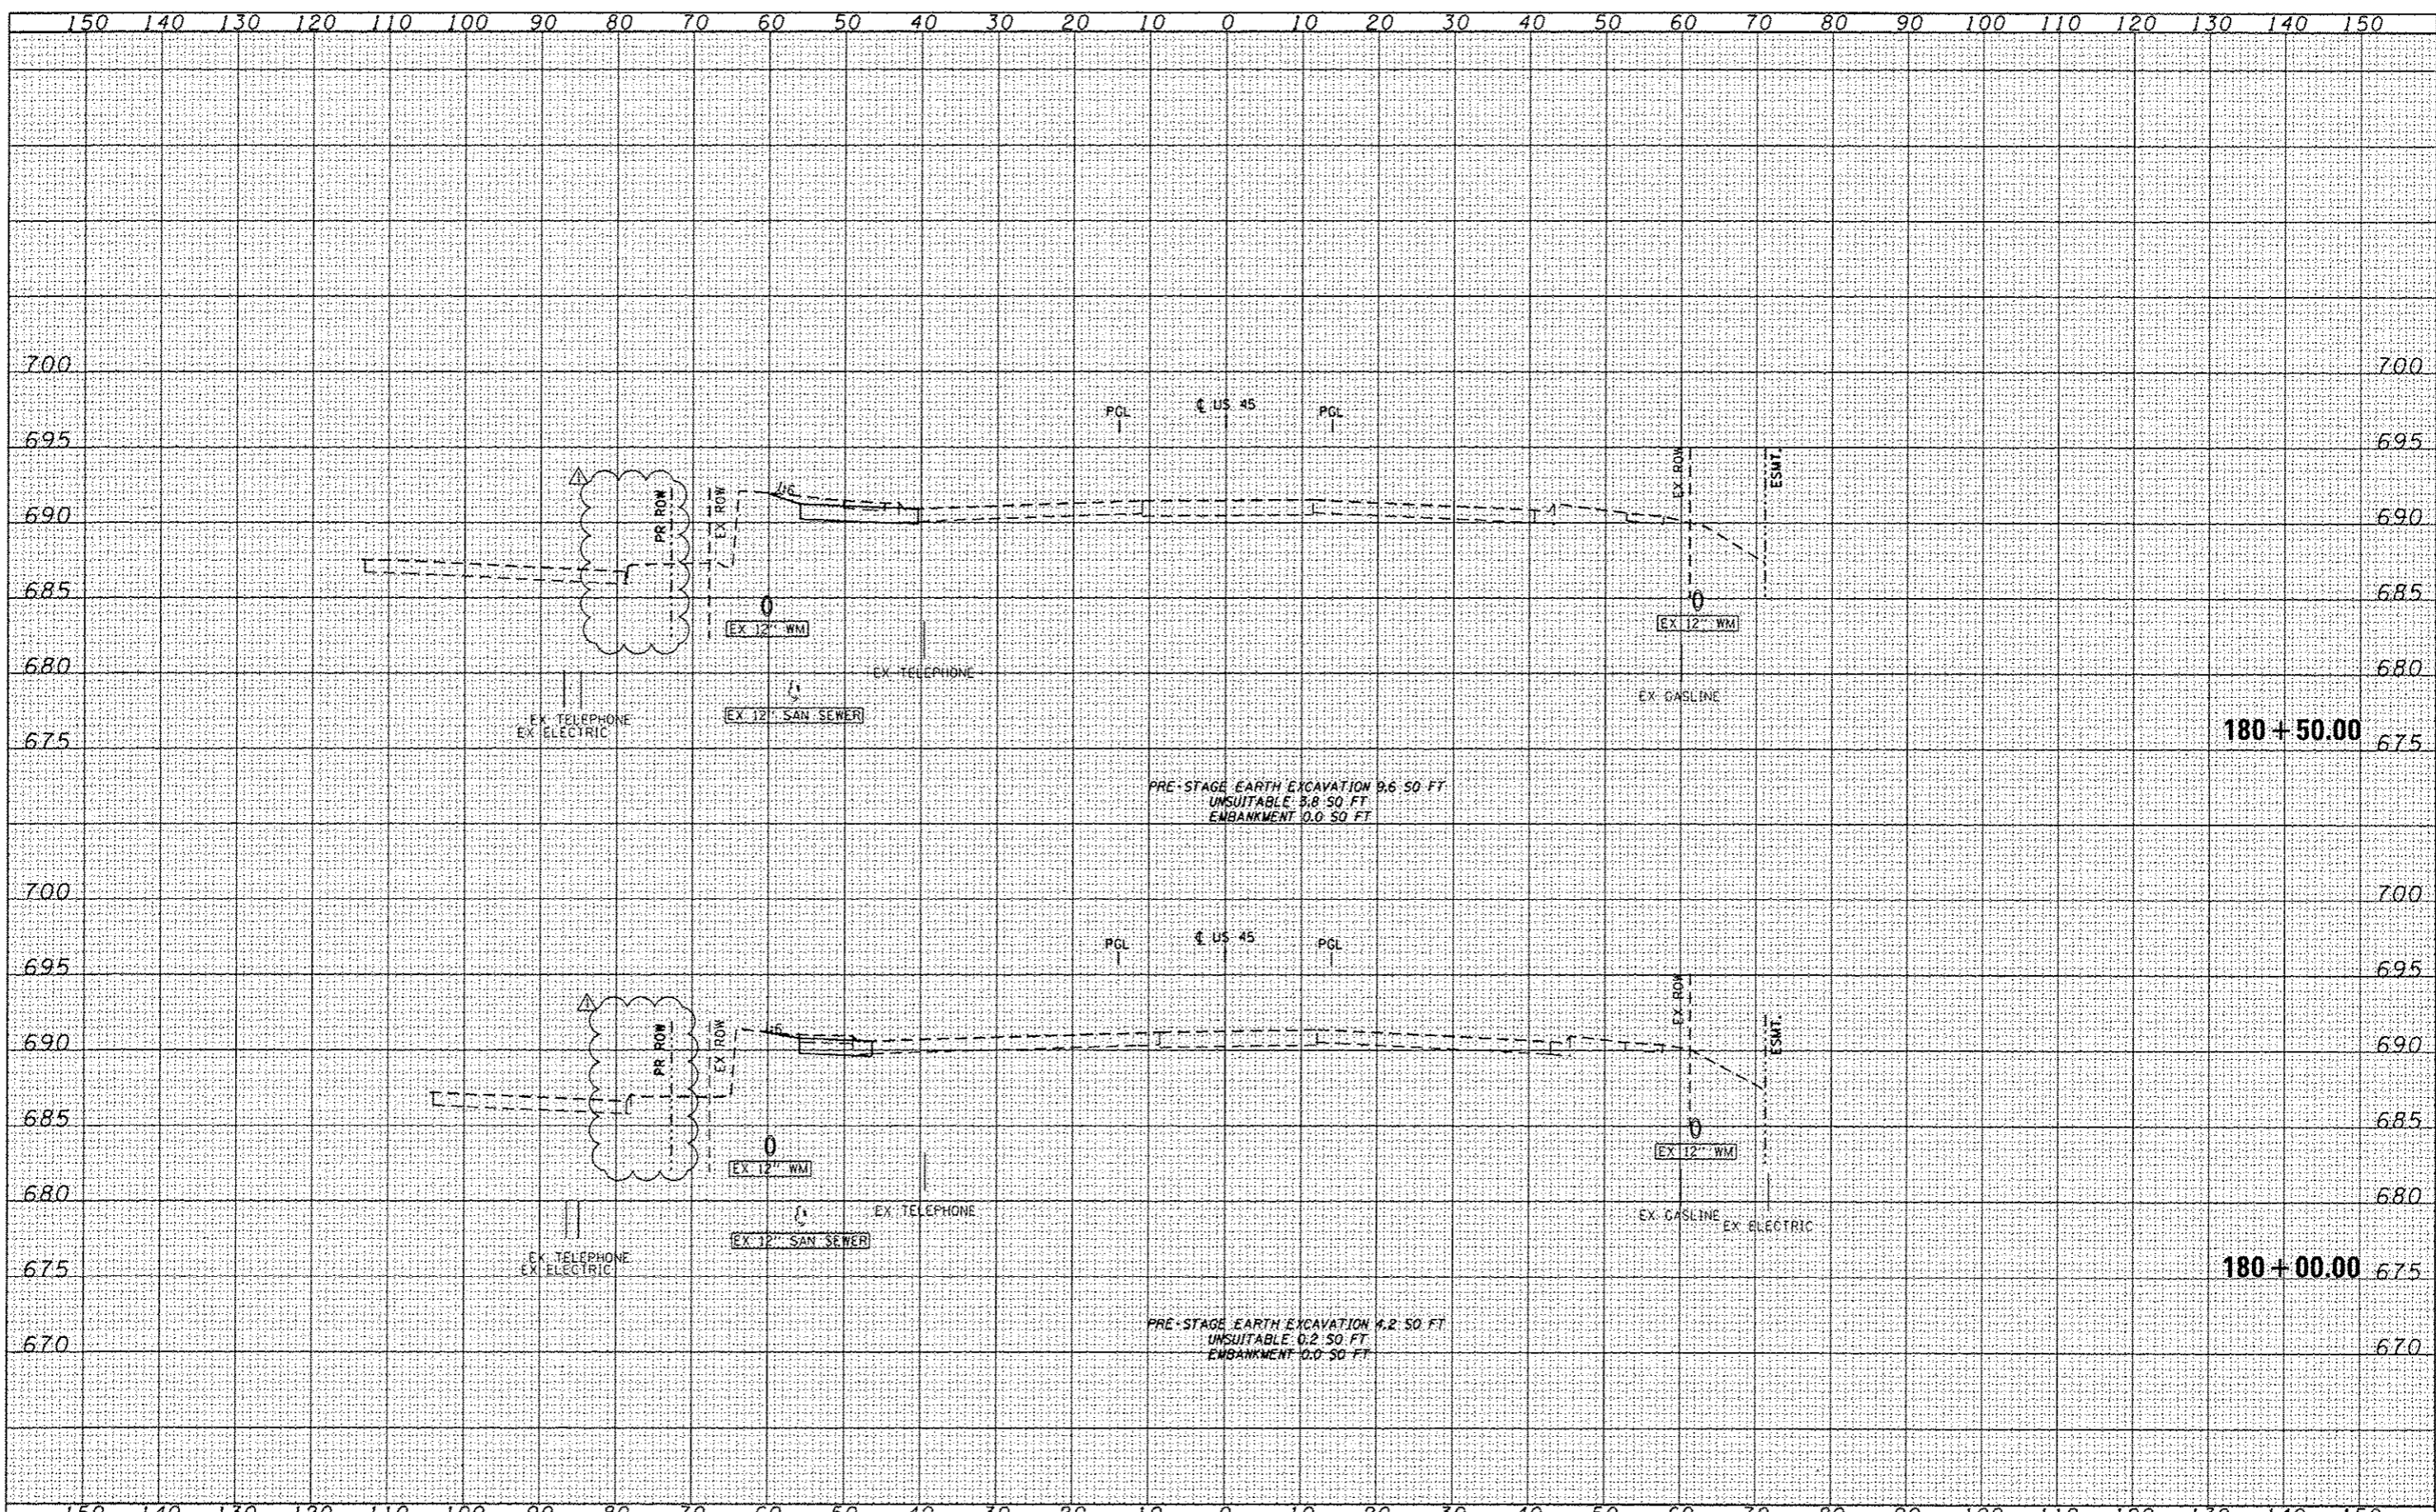

FILE NAME * D:\60M61-SHT-X55H11.dgn	USER NAME * james.push	DESIGNED - JCL	REVISED - 04/12/2012	STATE OF ILLINOIS DEPARTMENT OF TRANSPORTATION	US 45 TEMPORARY PAVEMENT CROSS SECTIONS	F.A.P. RTE. 330	SECTION 103R-4	COUNTY COOK	TOTAL SHEETS 877	SHEET NO. 560
PLOT SCALE * 20.0003' / in.	CHECKED - MJT	REVISED -	SCALE: 1"=10'H/1"=5'V			SHEET NO. 4 OF 109 SHEETS	STA. 180+00.00 TO STA. 180+50.00	XS-TUS45-04		CONTRACT NO. 60M61
PLOT DATE * 4/11/2013	DATE - 03/13/2013	REVISED -				ILLINOIS FED. AID PROJECT				