


DATE	
BY	
DESIGNED	
DRAWN	
CHECKED	
DATE	
FILE NAME	
USER NAME	
DESIGNED	
DRAWN	
CHECKED	
DATE	

DATE	
BY	
DESIGNED	
DRAWN	
CHECKED	
DATE	
FILE NAME	
USER NAME	
DESIGNED	
DRAWN	
CHECKED	
DATE	

100 SWANSEY DR.
 CHICAGO, IL 60606
 TEL (312) 291-0000
 FAX (312) 919-4588

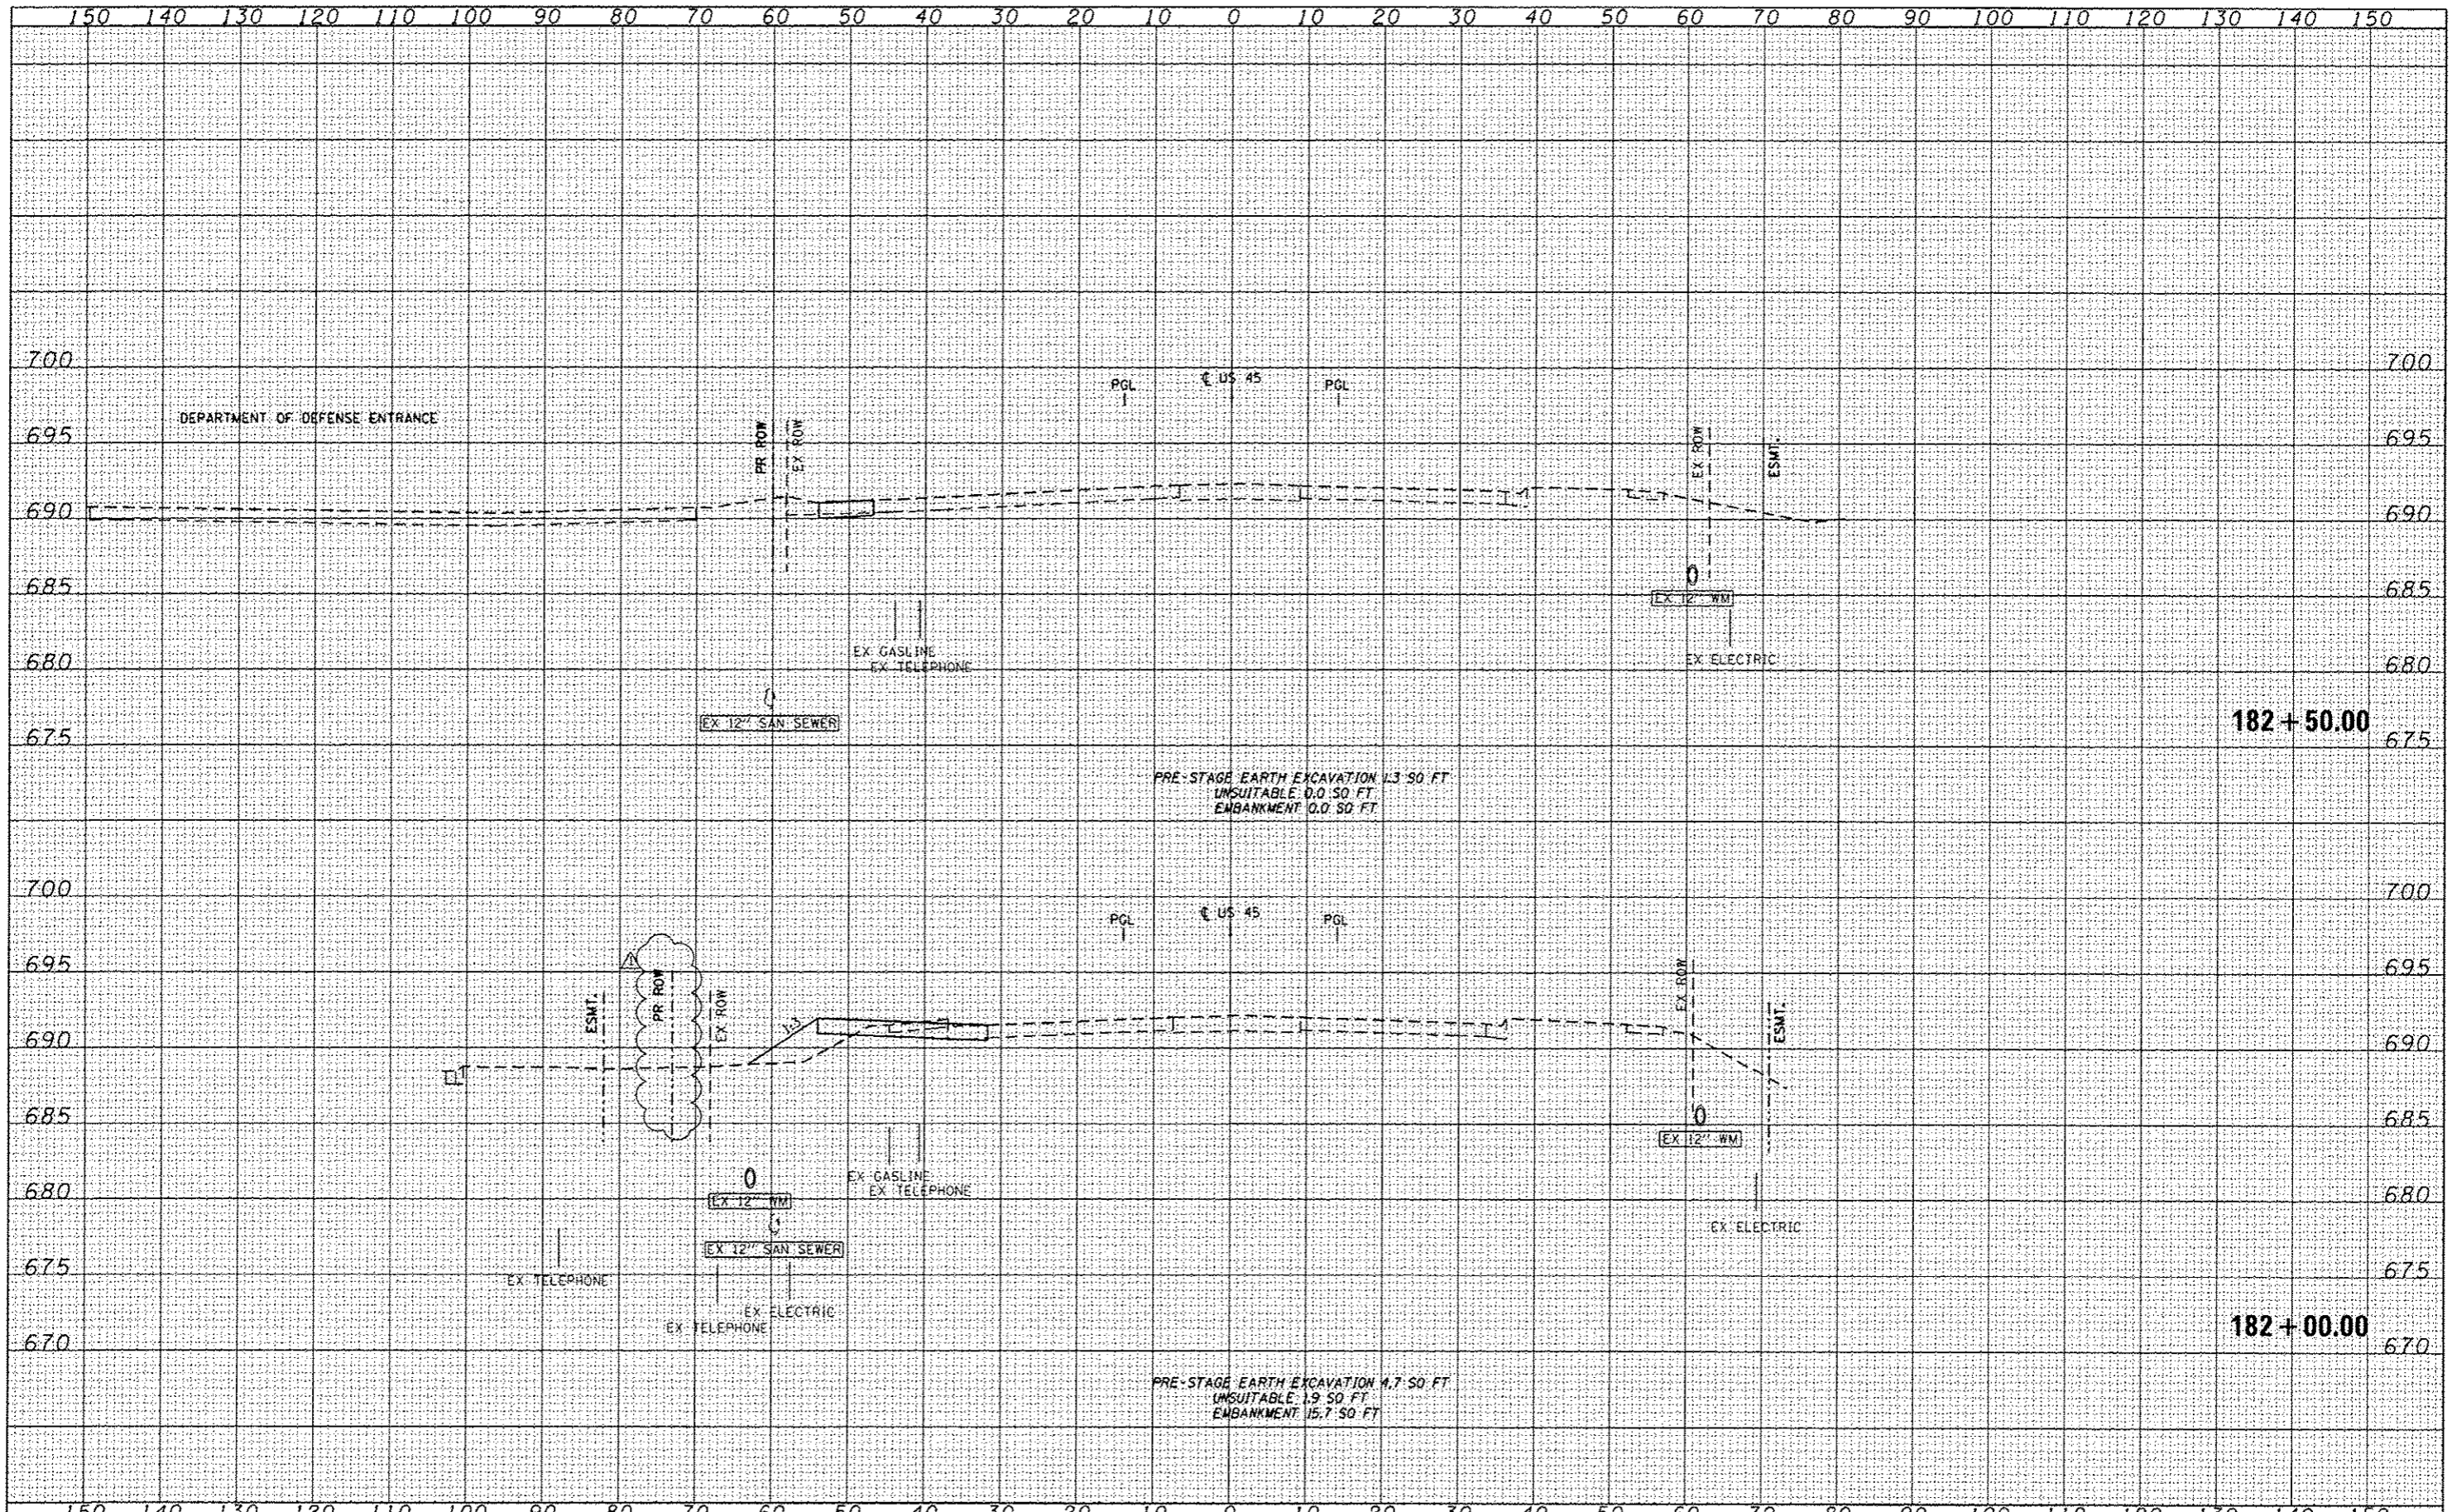

FILE NAME : DIGRMS1-SHT-X55HT111.dgn	USER NAME : j_pomas_pash	DESIGNED - JCL	REVISED - 04/12/2012	STATE OF ILLINOIS DEPARTMENT OF TRANSPORTATION US 55 TEMPORARY PAVEMENT CROSS SECTIONS SCALE: 1"=10'H=1"=5'V SHEET NO. 6 OF 109 SHEETS STA. 182+00.00 TO STA. 182+50.00	F.A.P. RTE. 330	SECTION 103R-4	COUNTY COOK	TOTAL SHEETS 877	SHEET NO. 562
		DRAWN - JCL	REVISED -		XS-TUS45-06		CONTRACT NO. 60M61		
		CHECKED - MJT	REVISED -		[ILLINOIS] FED. AID PROJECT				
		DATE - 03/13/2013	REVISED -						