


FILE NO.	DATE
SURVEY	
NOTE BOOK	
AREA CHECKED	

BY	DATE
DESIGNED	
DRAWN	
CHECKED	
DATE	

URS  
100 SWACKER DR.  
SUITE 500  
CHICAGO, IL 60606  
TEL (312) 939-0000  
FAX (312) 939-0058

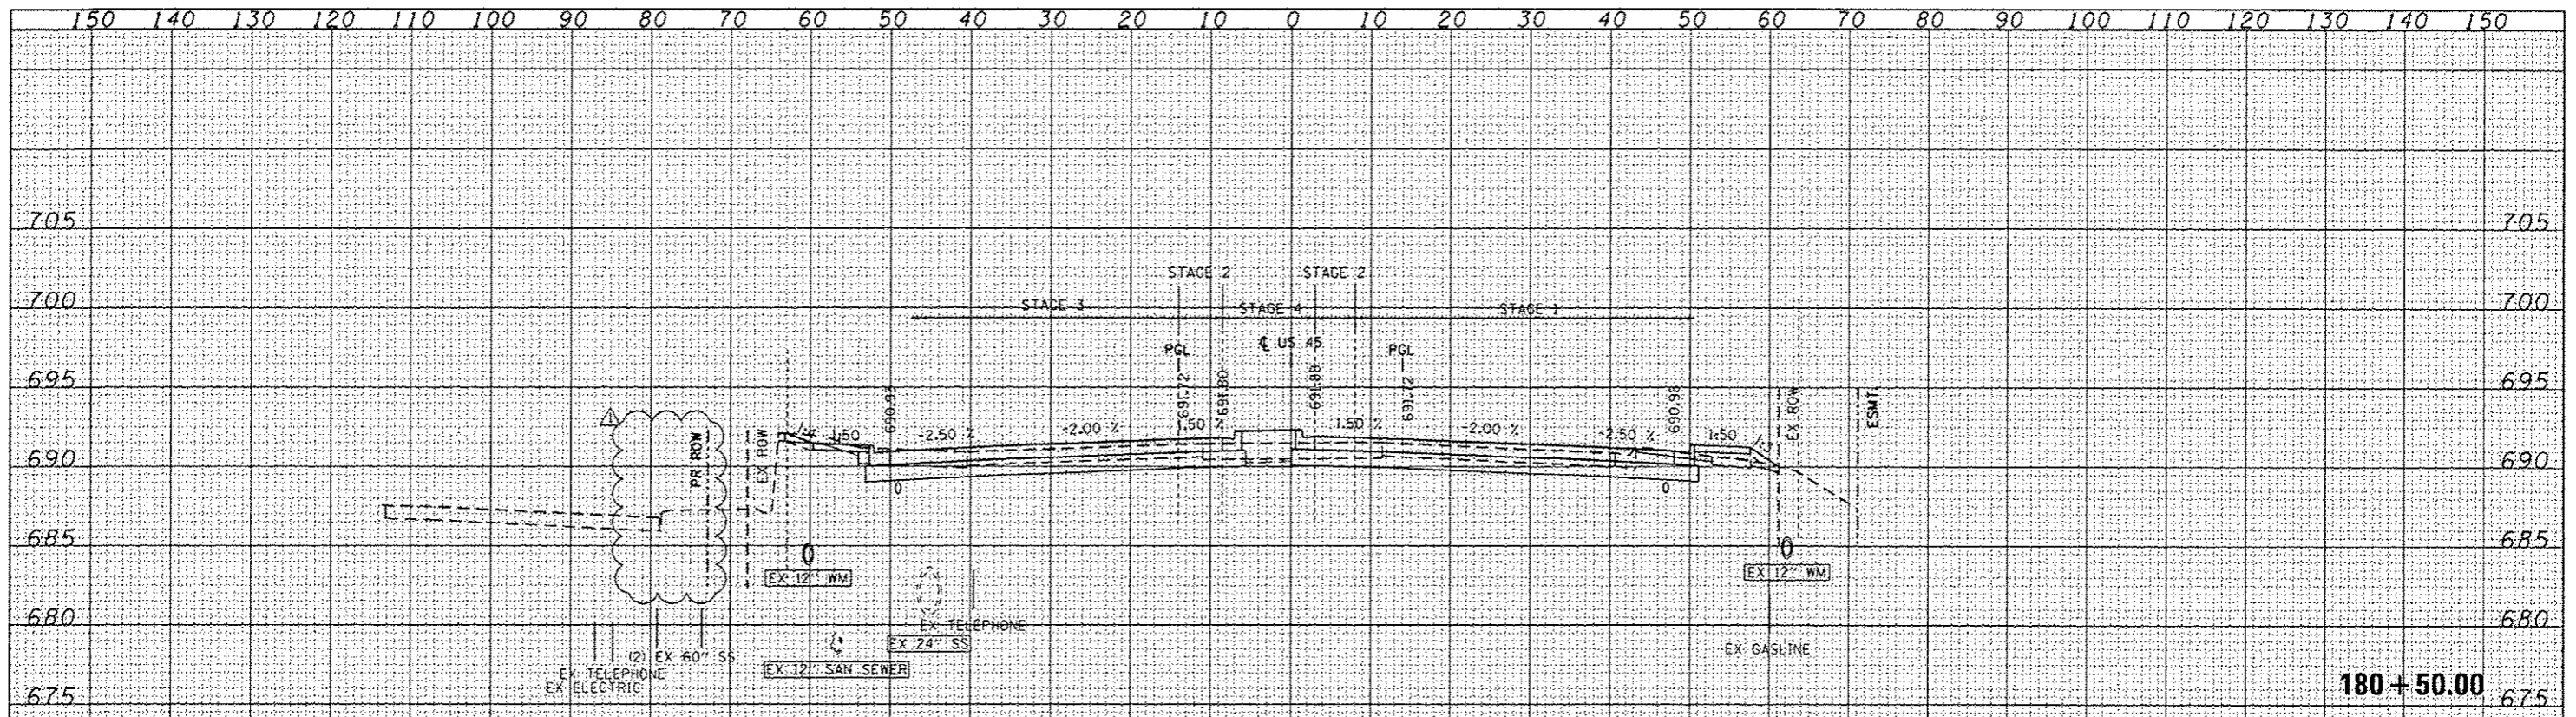


STAGE 1 EARTH EXCAVATION 35.4 SO FT  
UNSUITABLE 4.3 SO FT  
EMBANKMENT 6.1 SO FT  
AGG SUBGRADE IMPROVE 0.0 SO FT

STAGE 2 EARTH EXCAVATION 5.5 SO FT  
UNSUITABLE 0.0 SO FT  
EMBANKMENT 0.0 SO FT  
AGG SUBGRADE IMPROVE 0.0 SO FT

STAGE 3 EARTH EXCAVATION 35.1 SO FT  
UNSUITABLE 0.0 SO FT  
EMBANKMENT 1.0 SO FT  
AGG SUBGRADE IMPROVE 0.0 SO FT

STAGE 4 EARTH EXCAVATION 3.5 SO FT  
UNSUITABLE 0.0 SO FT  
EMBANKMENT 0.0 SO FT  
AGG SUBGRADE IMPROVE 0.0 SO FT

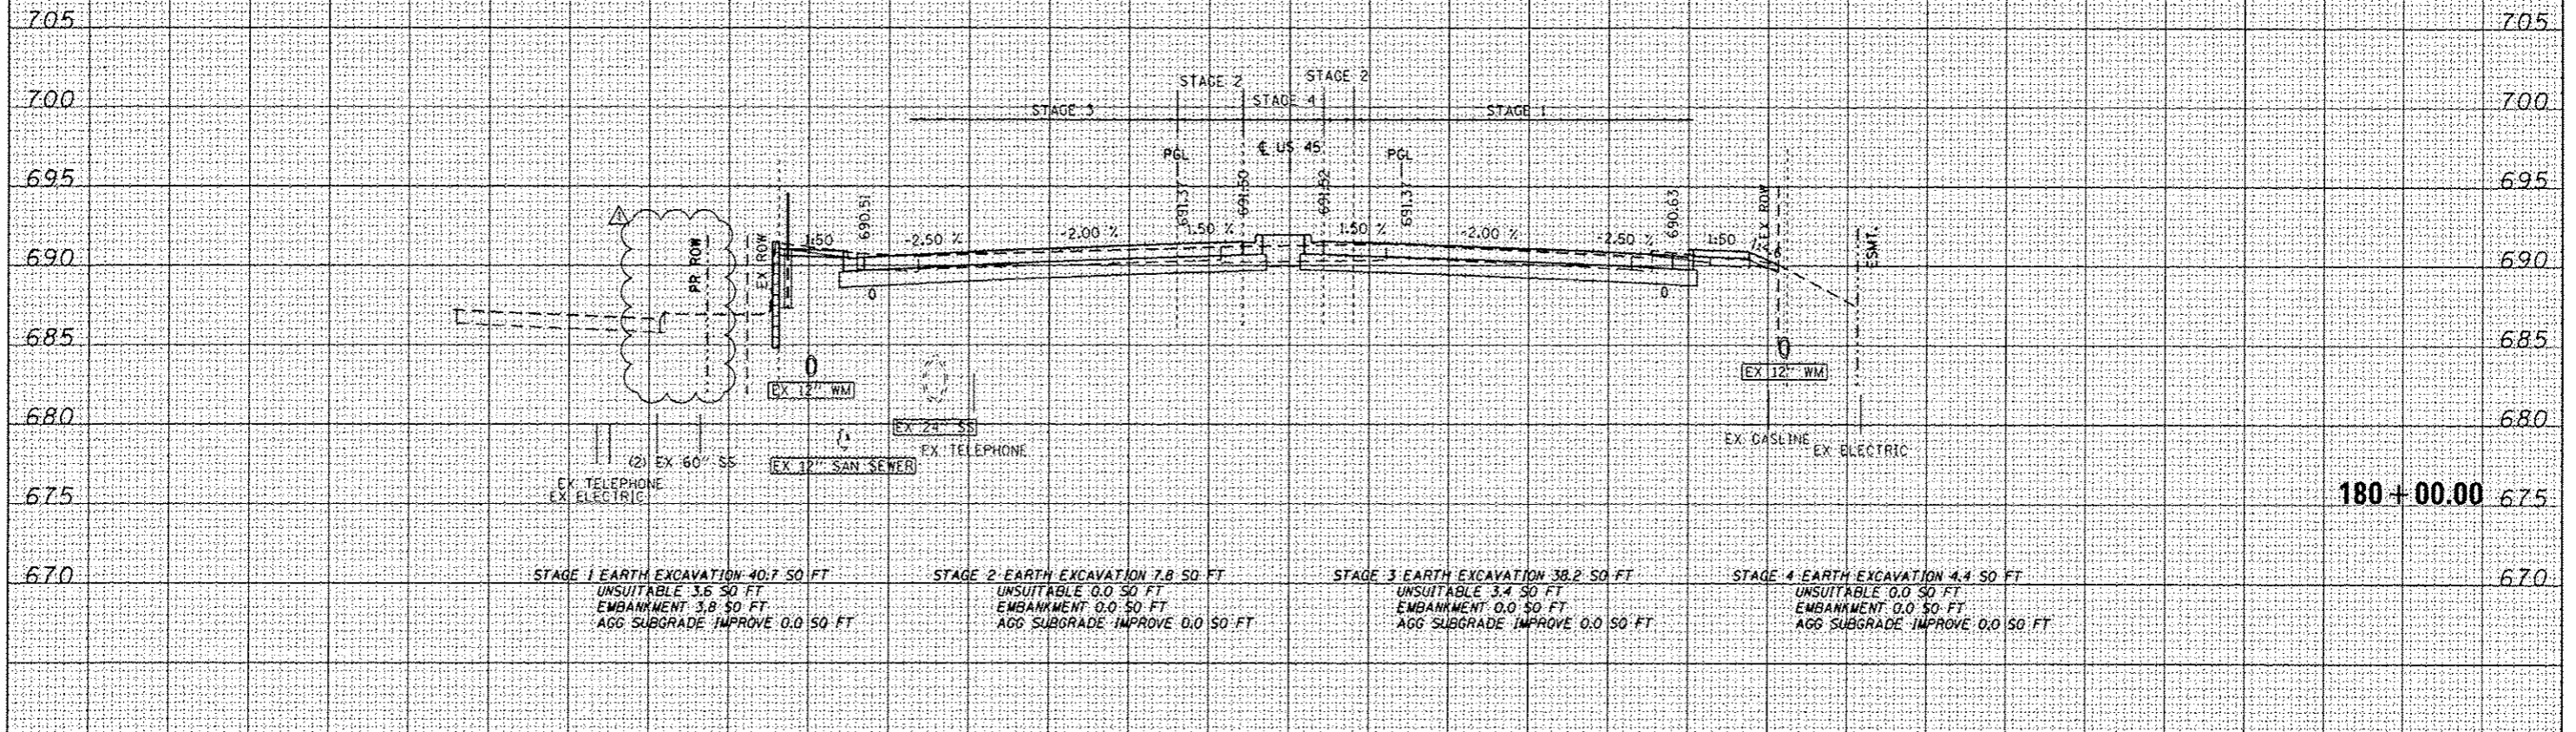

STAGE 1 EARTH EXCAVATION 40.7 SO FT  
UNSUITABLE 3.6 SO FT  
EMBANKMENT 3.8 SO FT  
AGG SUBGRADE IMPROVE 0.0 SO FT

STAGE 2 EARTH EXCAVATION 7.8 SO FT  
UNSUITABLE 0.0 SO FT  
EMBANKMENT 0.0 SO FT  
AGG SUBGRADE IMPROVE 0.0 SO FT

STAGE 3 EARTH EXCAVATION 38.2 SO FT  
UNSUITABLE 3.4 SO FT  
EMBANKMENT 0.0 SO FT  
AGG SUBGRADE IMPROVE 0.0 SO FT

STAGE 4 EARTH EXCAVATION 4.4 SO FT  
UNSUITABLE 0.0 SO FT  
EMBANKMENT 0.0 SO FT  
AGG SUBGRADE IMPROVE 0.0 SO FT

FILE NAME : D:\6061-SHT-X5SHT01.dgn	USER NAME : james.push	DESIGNED - JCL	REVISED - 04/12/2012	STATE OF ILLINOIS DEPARTMENT OF TRANSPORTATION	US 45 CROSS SECTIONS	F.A.P. RTE. 330	SECTION 103R-4	COUNTY COOK	TOTAL SHEETS 877	SHEET NO. 709	
PLLOT SCALE : 20.0000 / 1 in.	CHECKED - MJT	REVISED -	REVISED -			SCALE: 1"=10'HU'=5'V	SHEET NO. 4 OF 123 SHEETS	STA. 180+00.00 TO STA. 180+50.00	CONTRACT NO. 60M61		ILLINOIS FED. AID PROJECT
PLLOT DATE : 4/11/2013	DATE - 03/13/2013	REVISED -	REVISED -								