


DATE	
BY	
NO.	
DATE	
BY	
NO.	
DATE	
BY	
NO.	
DATE	
BY	
NO.	

DATE	
BY	
NO.	
DATE	
BY	
NO.	
DATE	
BY	
NO.	
DATE	
BY	
NO.	

DO SWACKER DR.
SUITE 500
CHICAGO, IL 60606
TEL 312-939-0000
FAX 312-939-0998

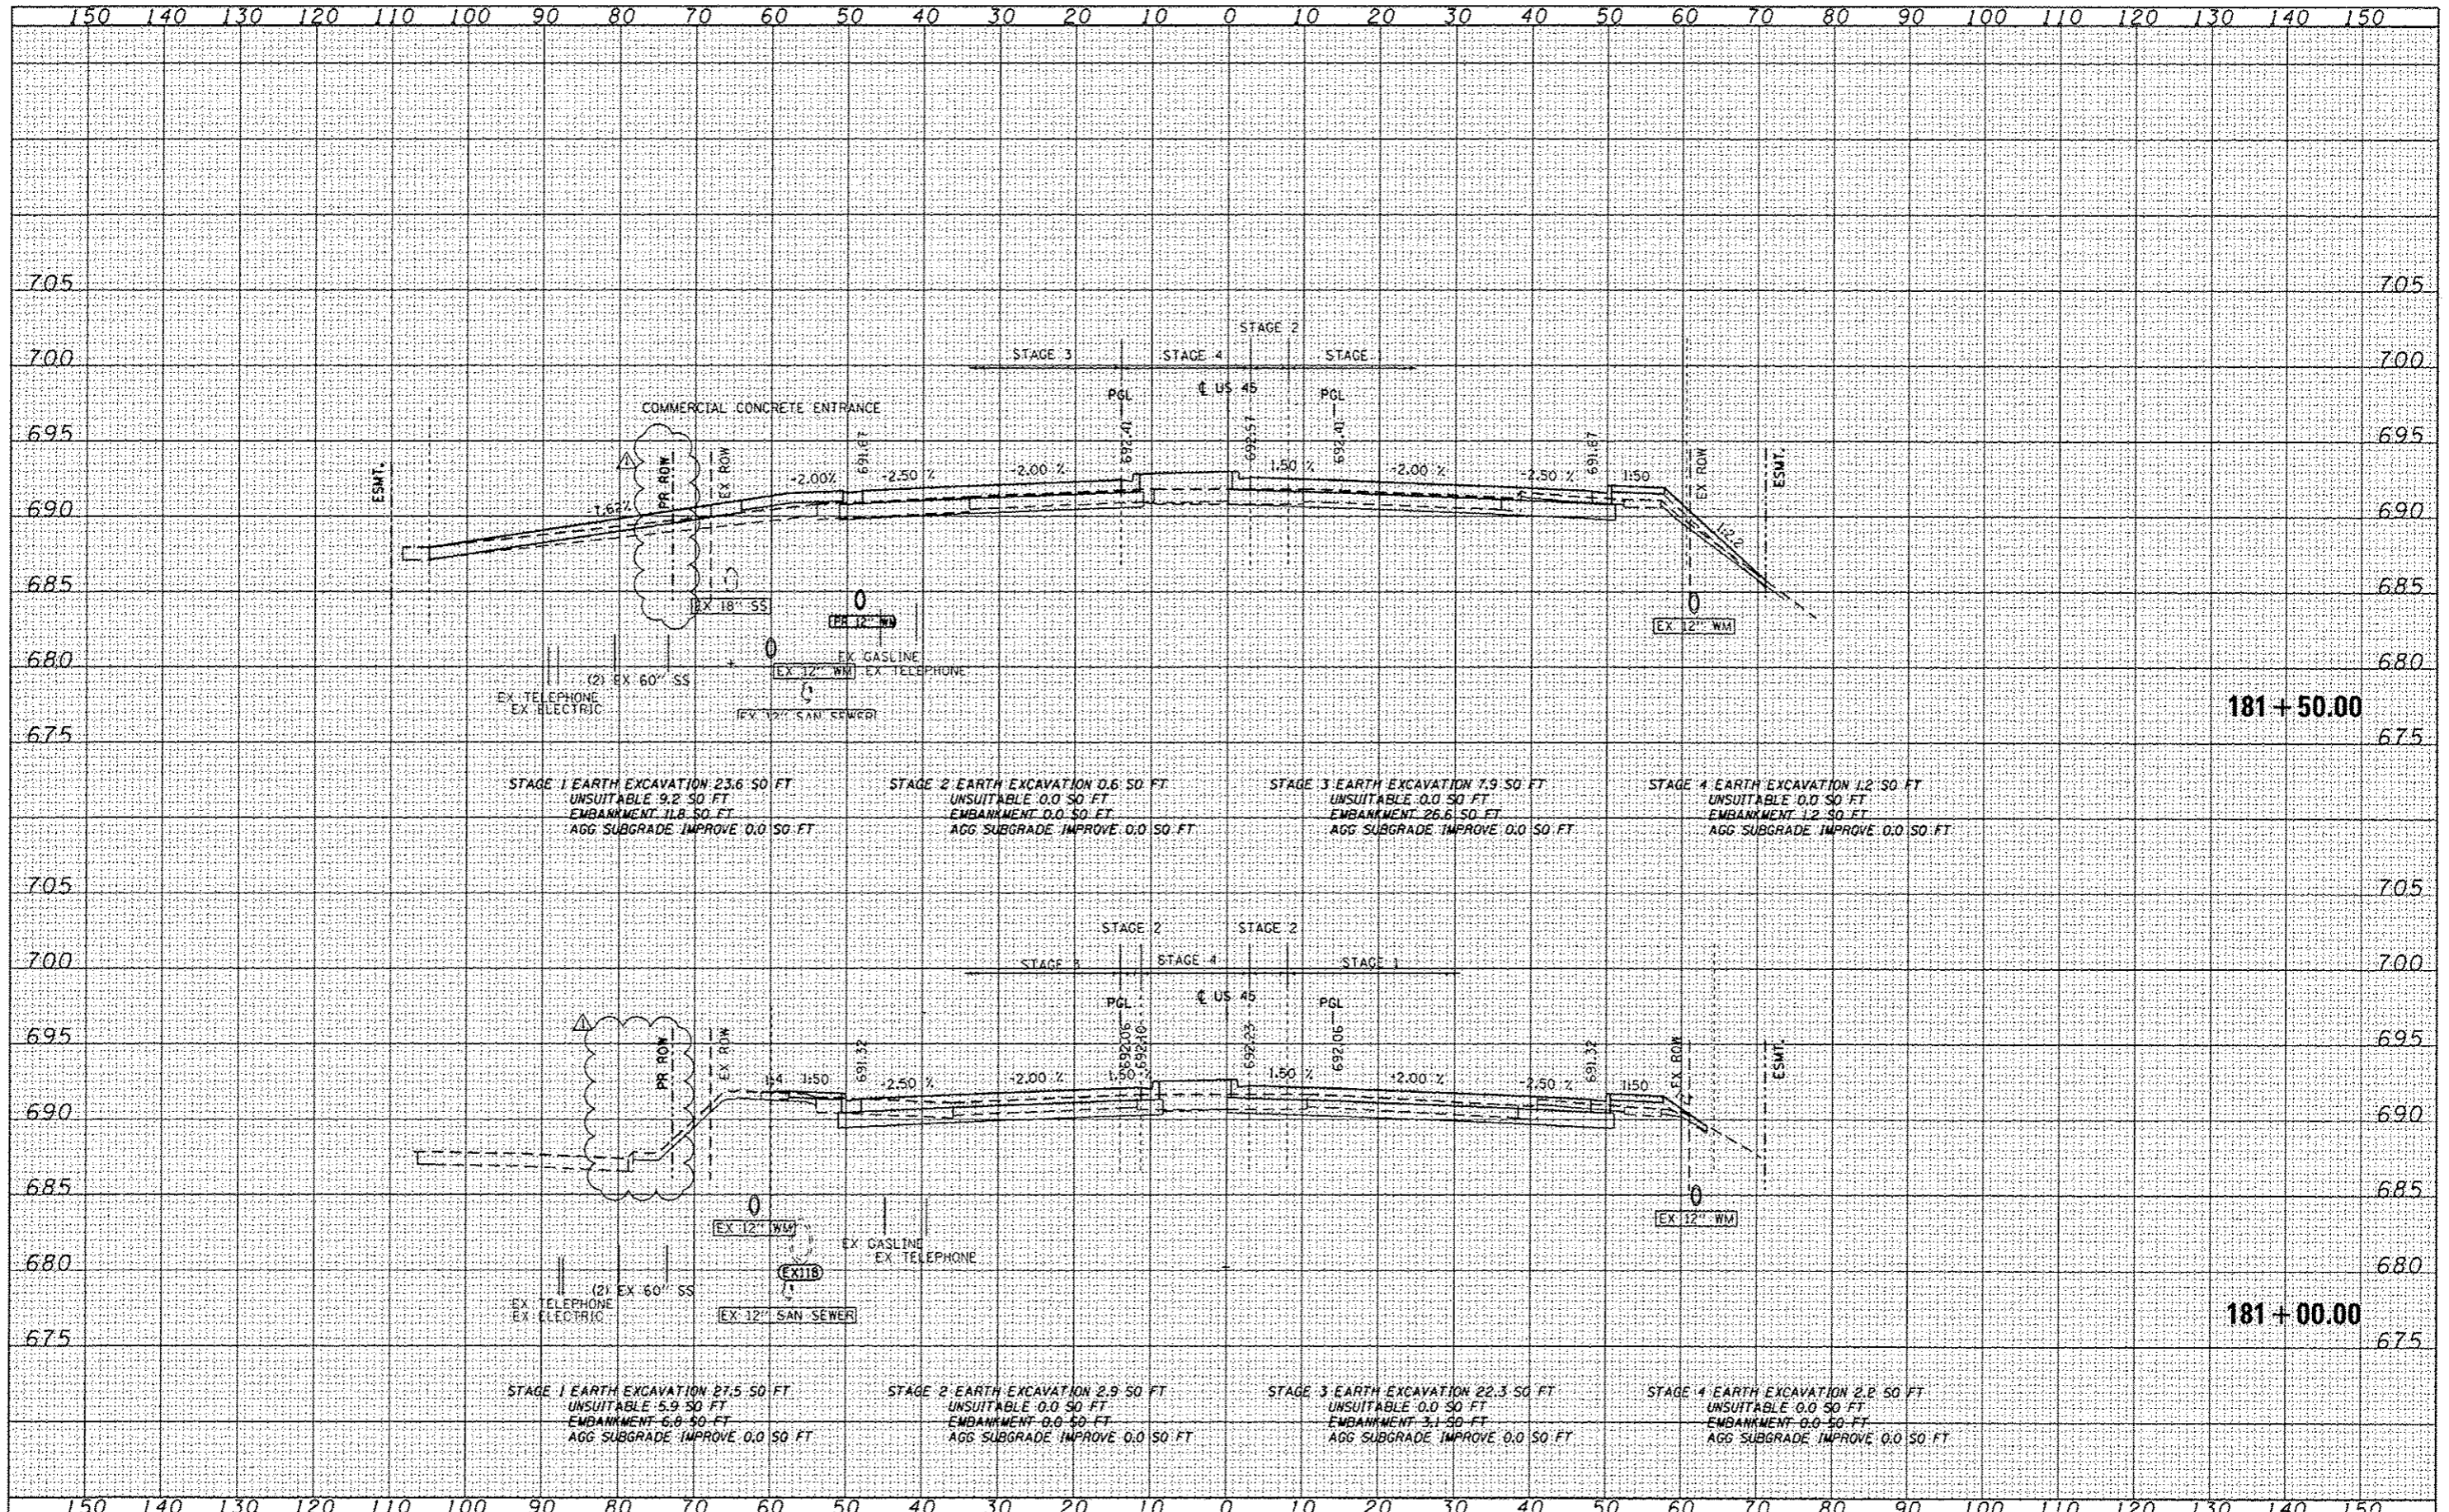

FILE NAME :	USER NAME :	DESIGNED :	REVISED :
DIG02MG1-SHT-XS5HT01.dgn	james.push	JCL	04/12/2012
		DRAWN :	REVISED :
		JCL	
		CHECKED :	REVISED :
		MJT	
		DATE :	REVISED :
		03/13/2013	

FILE NAME :	USER NAME :	DESIGNED :	REVISED :
DIG02MG1-SHT-XS5HT01.dgn	james.push	JCL	04/12/2012
		DRAWN :	REVISED :
		JCL	
		CHECKED :	REVISED :
		MJT	
		DATE :	REVISED :
		03/13/2013	

STATE OF ILLINOIS
DEPARTMENT OF TRANSPORTATION

US 45 CROSS SECTIONS
SCALE: 1"=10'H @ 1/4"=1' V
SHEET NO. 5 OF 123 SHEETS
STA. 181+00.00 TO STA. 181+50.00

F.A.P. RTE.	SECTION	COUNTY	TOTAL SHEETS	SHEET NO.
330	103R-4	COOK	877	710
XS-US45-05		CONTRACT NO. 60M61		
ILLINOIS FED. AID PROJECT				