


DATE	
BY	
DESIGNED	
DRAWN	
CHECKED	
DATE	
REVISION	
NO.	
DATE	
BY	
DESIGNED	
DRAWN	
CHECKED	
DATE	
REVISION	
NO.	

DATE	
BY	
DESIGNED	
DRAWN	
CHECKED	
DATE	
REVISION	
NO.	
DATE	
BY	
DESIGNED	
DRAWN	
CHECKED	
DATE	
REVISION	
NO.	

URS
 100 S WACKER DR.
 SUITE 500
 CHICAGO, IL 60606
 TEL 312/939-0000
 FAX 312/939-0158

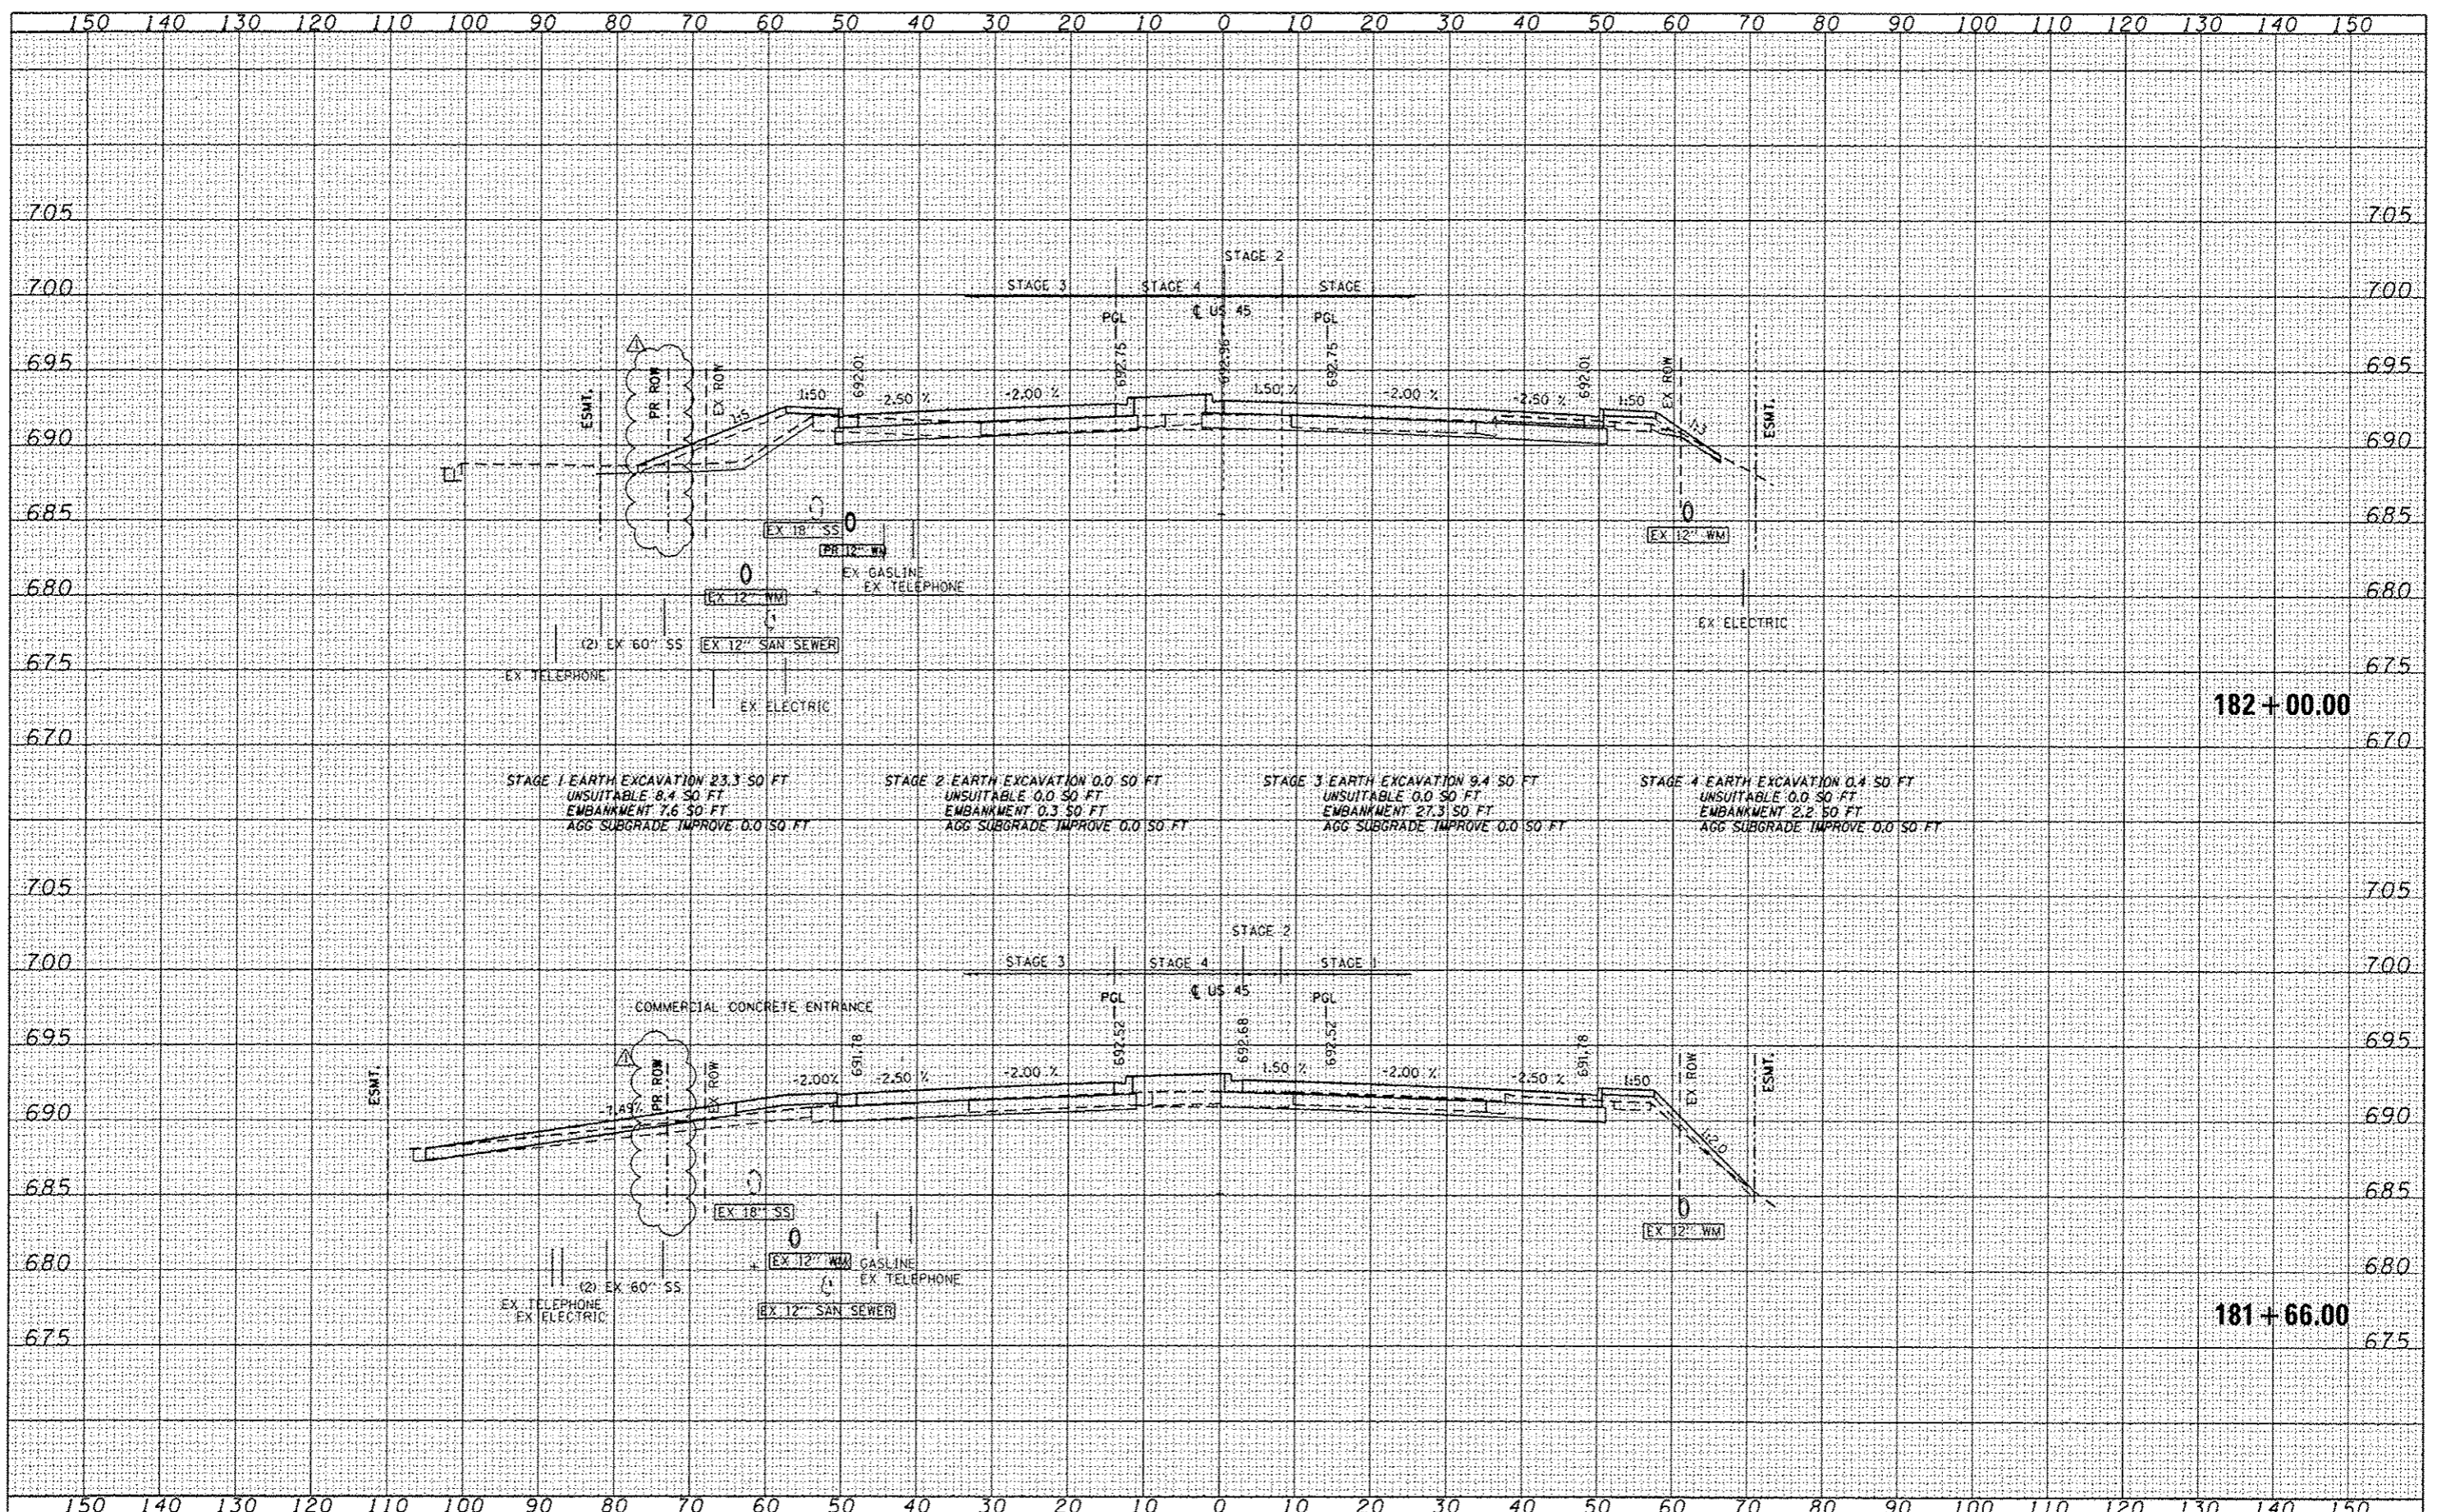

FILE NAME: D:\606M\1-SHT-XSSHT01.dgn
 USER NAME: jones_pash
 PLOT SCALE: 20.0000' / 1" / 11.0000'
 PLOT DATE: 4/11/2013

DESIGNED	JCL	REVISED	04/12/2012
DRAWN	JCL	REVISED	
CHECKED	MJT	REVISED	
DATE	03/13/2013	REVISED	

STATE OF ILLINOIS
 DEPARTMENT OF TRANSPORTATION

US 45 CROSS SECTIONS
 SCALE: 1"=10'H @ 1/5" V
 SHEET NO. 6 OF 123 SHEETS
 STA. 181+66.00 TO STA. 182+00.00

F.A.P. RTE.	SECTION	COUNTY	TOTAL SHEETS	SHEET NO.
330	103R-4	COOK	877	711
XS-US45-06		CONTRACT NO. 60M61		
ILLINOIS FED. AID PROJECT				