



**US RTE. 45 (LAGRANGE ROAD)
STA. 255+00 TO STA. 285+00**

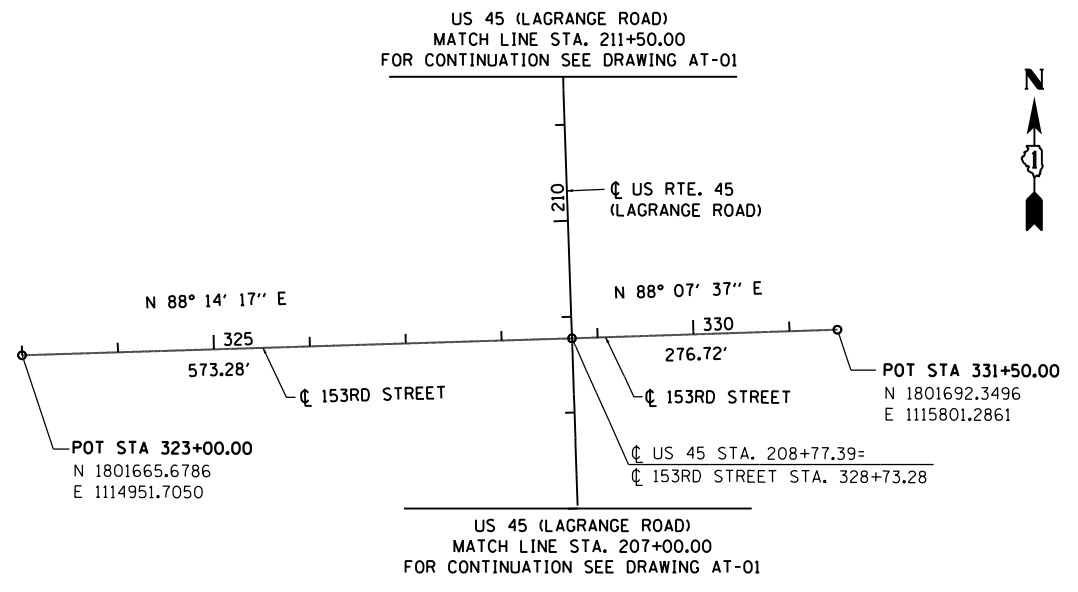

153RD STREET

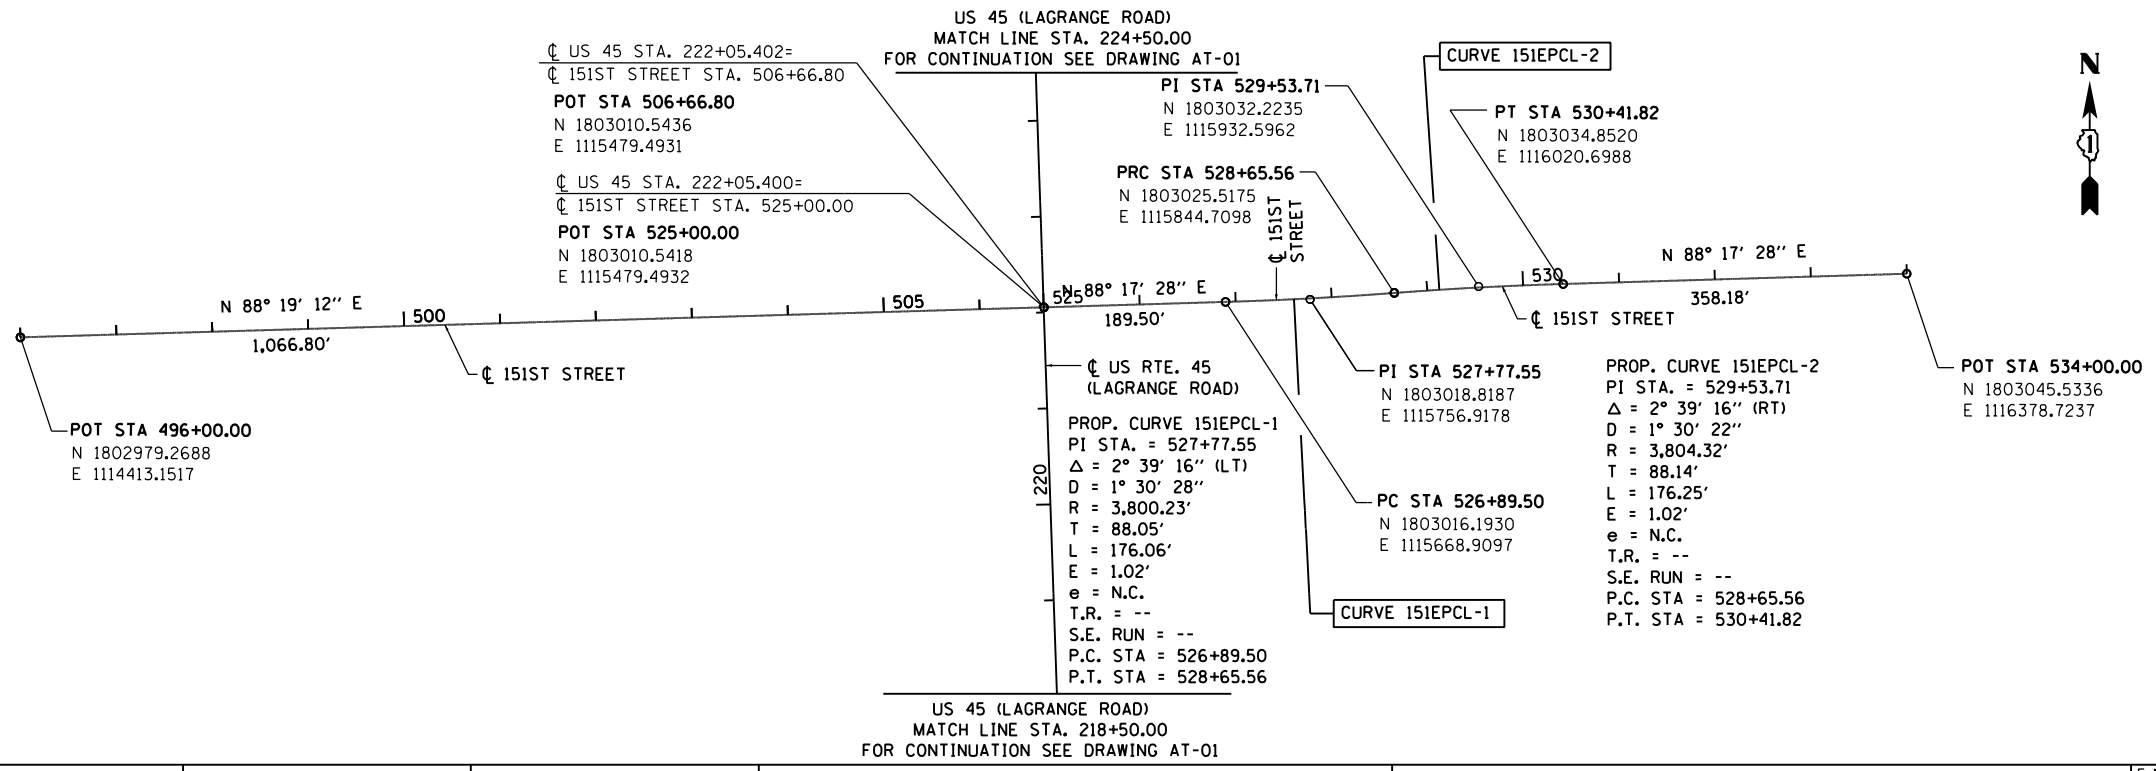

151ST STREET

100 S. WACKER DR.
 SUITE 600
 CHICAGO, IL 60606
 TEL (312) 939-1000
 FAX (312) 939-4998



FILE NAME =	USER NAME = Anthony.Plutz	DESIGNED - BA	REVISED -
D160M61-SHT-ATB02.dgn		DRAWN - BA	REVISED -
		CHECKED - MJT	REVISED -
SHT. PLAN	PLOT DATE = 3/14/2013	DATE - 03/13/2013	REVISED -

**STATE OF ILLINOIS
 DEPARTMENT OF TRANSPORTATION**

ALIGNMENT, TIES AND BENCHMARKS			
SCALE: 1"=100'	SHEET 2 OF 3 SHEETS	STA.	TO STA.

F.A.P. RTE.	SECTION	COUNTY	TOTAL SHEETS	SHEET NO.
330	103R-4	COOK	877	40
AT-02			CONTRACT NO. 60M61	
ILLINOIS FED. AID PROJECT				