


LOCATION DESCRIPTION: STA. 227+39.96, 39.96' EAST OF US 45 CL

CONTROL POINT NO. 28


SCALE: 1" = 100'

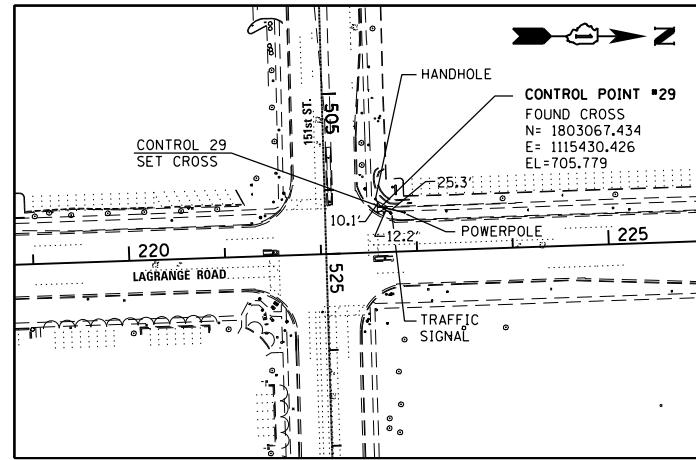

LOCATION DESCRIPTION: STA. 222+63.93, 47.10' WEST OF US 45 CL
STA. 506+19.42, 58.30' NORTH OF 151ST CL

CONTROL POINT NO. 29

SCALE: 1" = 100'

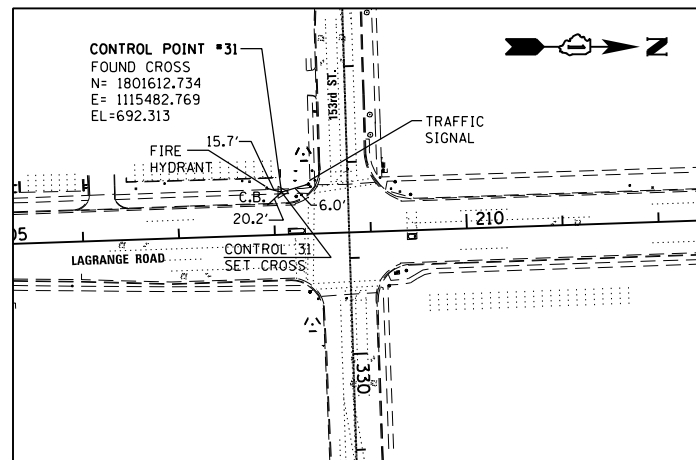

LOCATION DESCRIPTION: STA. 208+08.29, 44.32' WEST OF US 45 CL
STA. 328+29.18, 69.25' SOUTH OF 153RD CL

CONTROL POINT NO. 31

SCALE: 1" = 100'

100 S. WACKER DR.
 SUITE 600
 CHICAGO, IL 60606
 TEL (312) 939-1000
 FAX (312) 939-4198
URS

FILE NAME =	USER NAME = Anthony.Plutz	DESIGNED - JPW	REVISED -
D160M61-SHT-ATB06.dgn		DRAWN - JPW	REVISED -
	PLOT SCALE = 200.0000' / in.	CHECKED - MJT	REVISED -
SHT.PLAN	PLOT DATE = 3/14/2013	DATE - 03/13/2013	REVISED -

**STATE OF ILLINOIS
DEPARTMENT OF TRANSPORTATION**

ALIGNMENT, TIES AND BENCHMARKS

SCALE: 1"=100' SHEET 3 OF 3 SHEETS STA. TO STA.

F.A.P. RTE.	SECTION	COUNTY	TOTAL SHEETS	SHEET NO.
330	103R-4	COOK	877	44
AT-06			CONTRACT NO. 60M61	
ILLINOIS FED. AID PROJECT				