
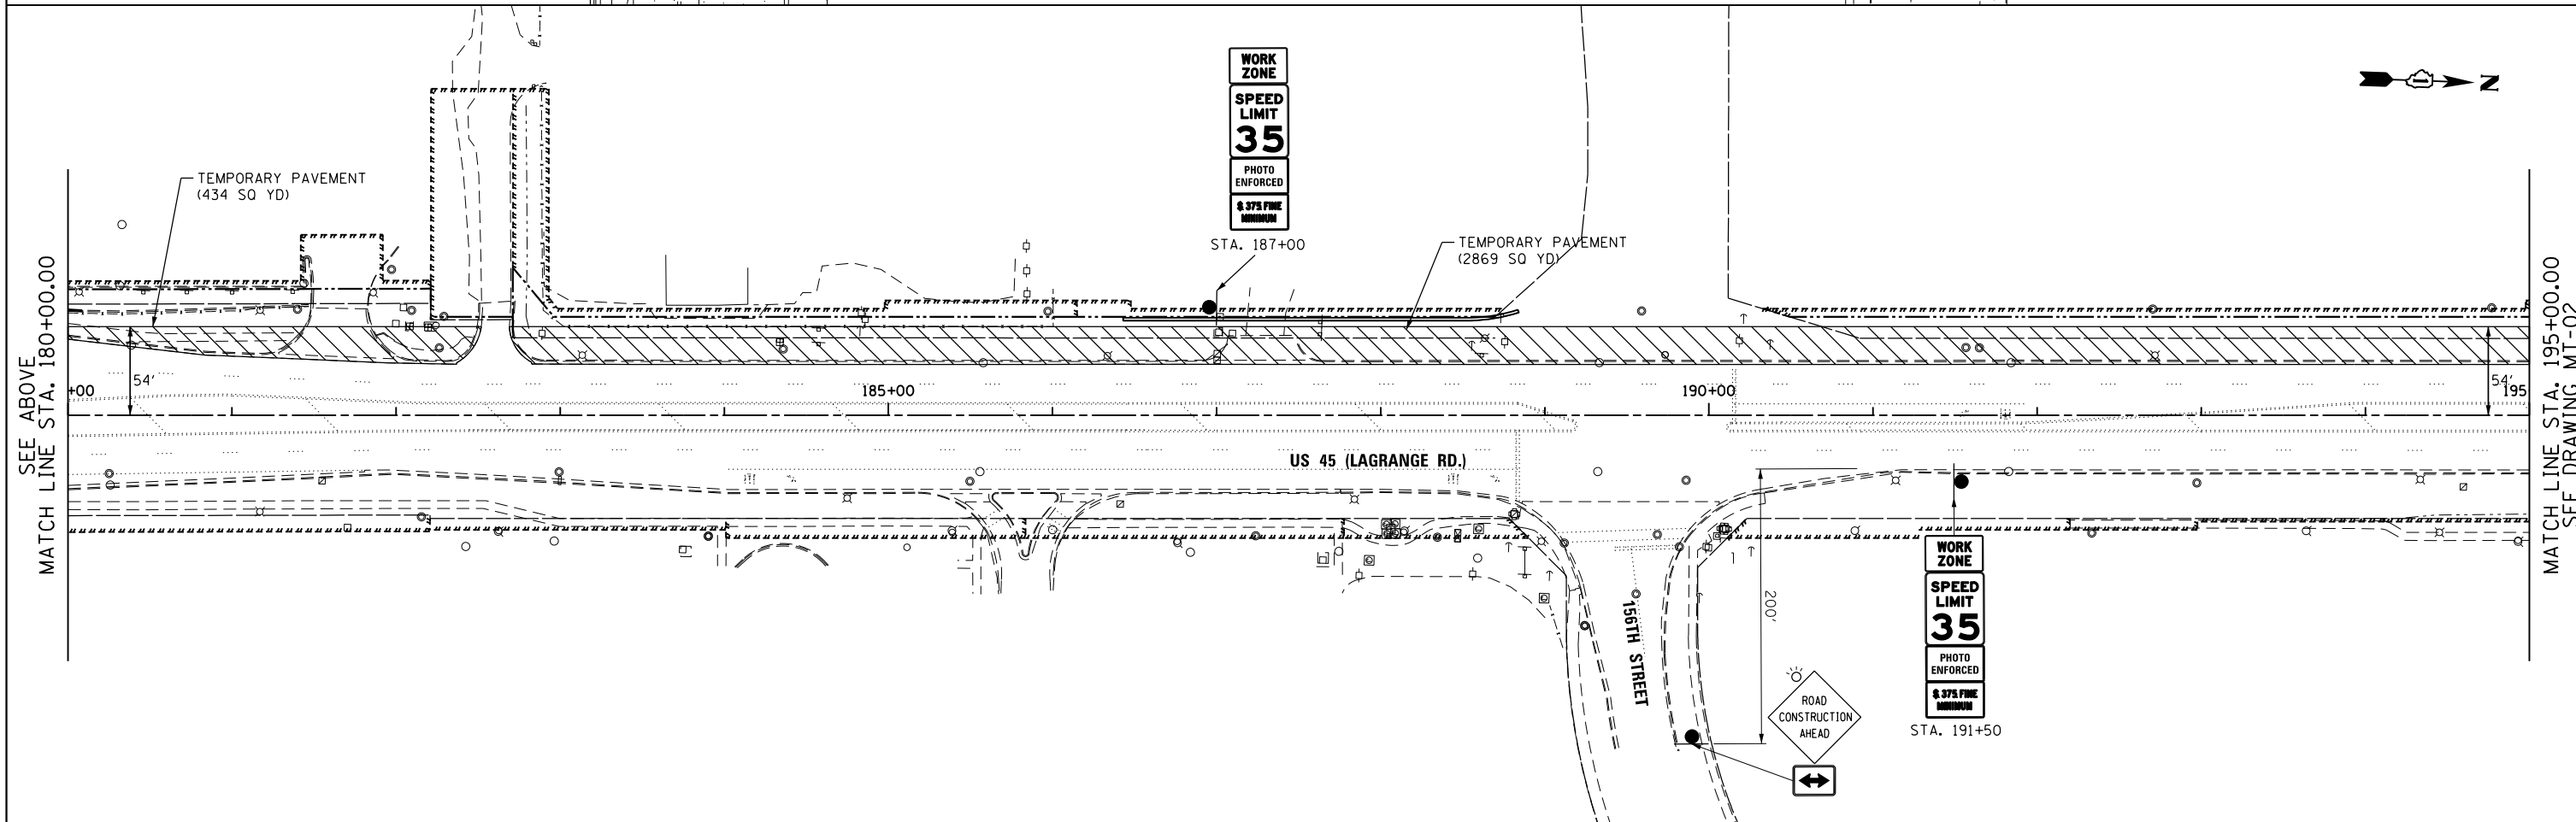


- LEGEND**
- BARRICADE WITH EDGE LINE
 - CONE, DRUM OR BARRICADE
 - BARRICADE TYPE III
 - PANELS I
 - ▨ TEMPORARY PAVEMENT
 - ▩ PROPOSED PAVEMENT

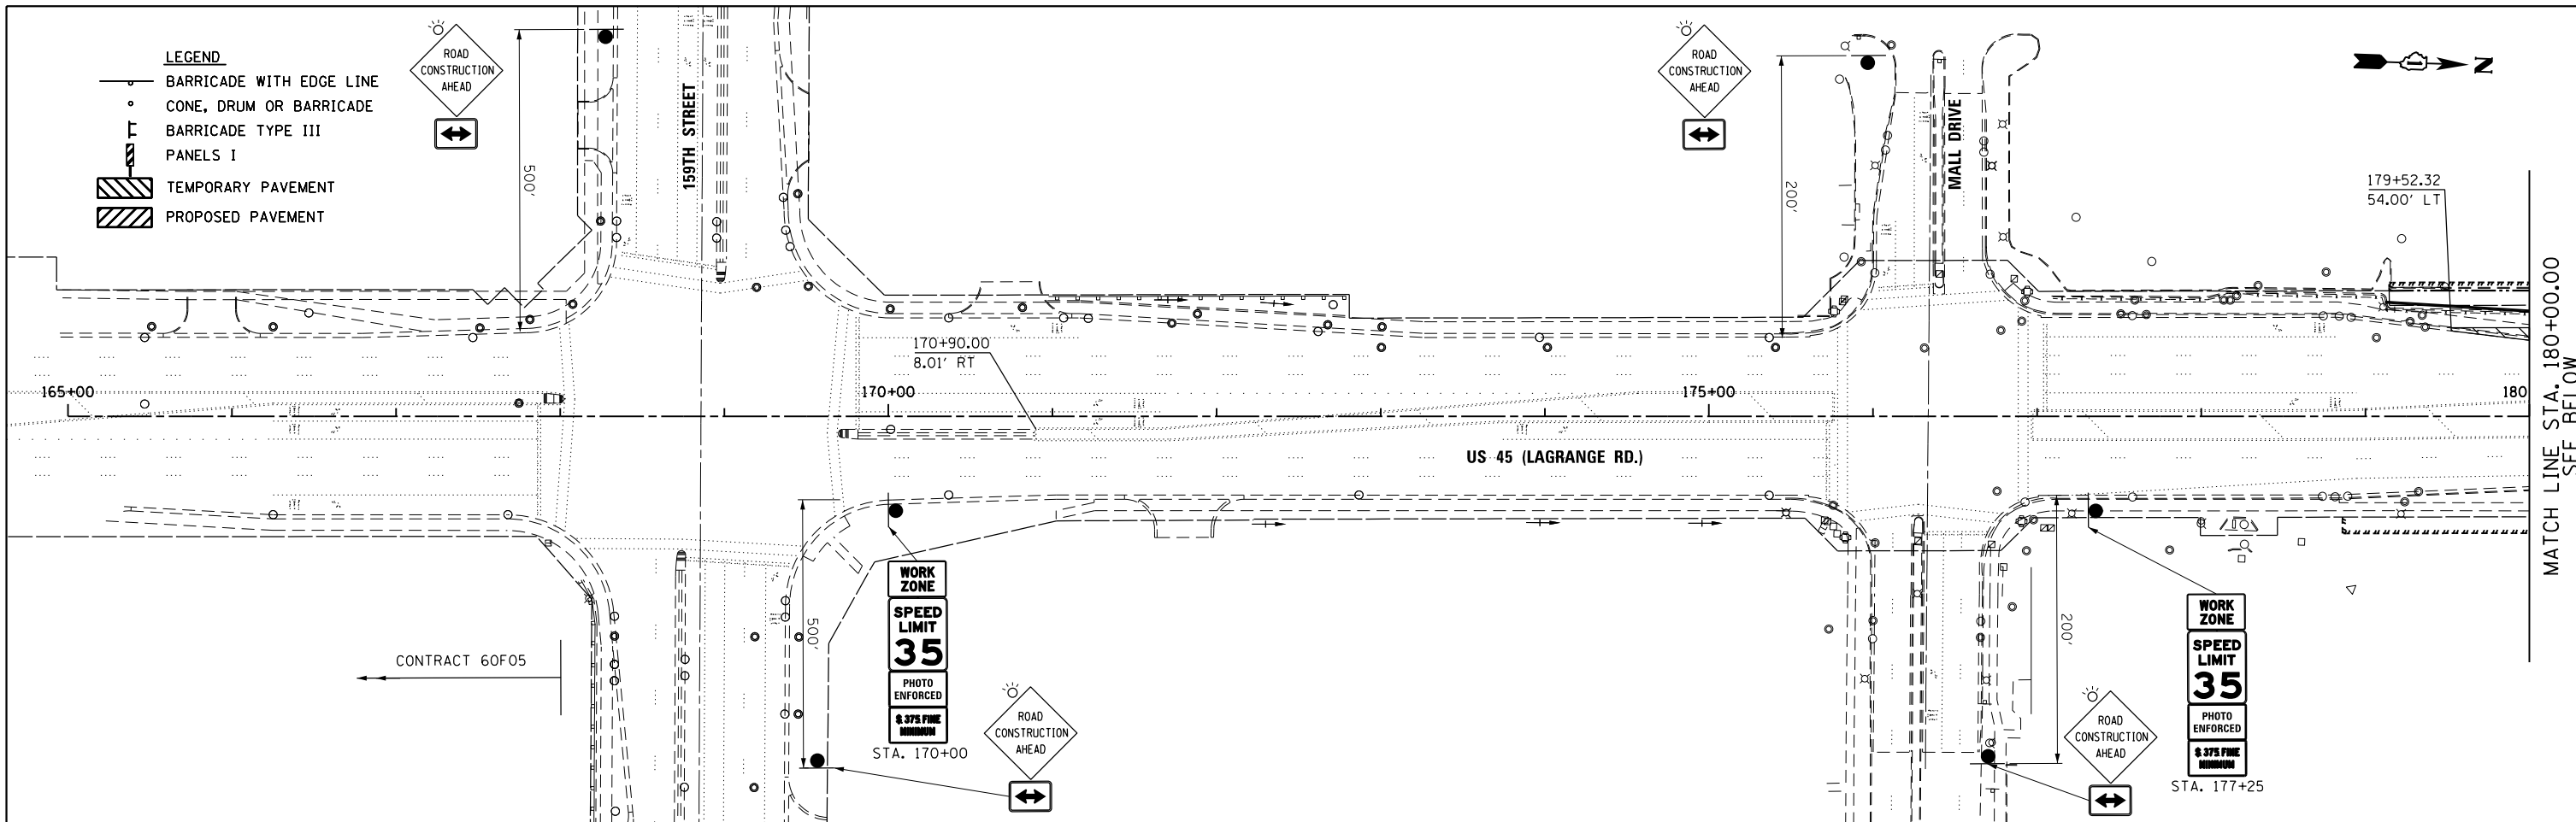

URS
 100 S. WACKER DR.
 CHICAGO, IL 60606
 TEL (312) 939-1000
 FAX (312) 939-4198

FILE NAME = D160M61-SHT-STAGING101.dgn
 SHT_DOUBLE PLAN

USER NAME = Anthony.Plutz
 DESIGNED - YSK
 DRAWN - YSK
 CHECKED - MJT
 DATE - 03/13/2013

REVISED -
 REVISED -
 REVISED -
 REVISED -

**STATE OF ILLINOIS
 DEPARTMENT OF TRANSPORTATION**

**SUGGESTED STAGES OF CONSTRUCTION AND TRAFFIC CONTROL
 US 45 (LAGRANGE ROAD) PRE-STAGE PLAN**

SCALE: 1"=50' SHEET 1 OF 4 SHEETS STA. BEGIN TO STA. 195+00.00

F.A.P. RTE.	SECTION	COUNTY	TOTAL SHEETS	SHEET NO.
330	103R-4	COOK	877	96
MT-01		CONTRACT NO. 60M61		
ILLINOIS FED. AID PROJECT				