


- LEGEND**
- BARRICADE WITH EDGE LINE
 - CONE, DRUM OR BARRICADE
 - BARRICADE TYPE III
 - PANELS I
 - TEMPORARY PAVEMENT
 - PROPOSED PAVEMENT
 - PAVEMENT WEDGE

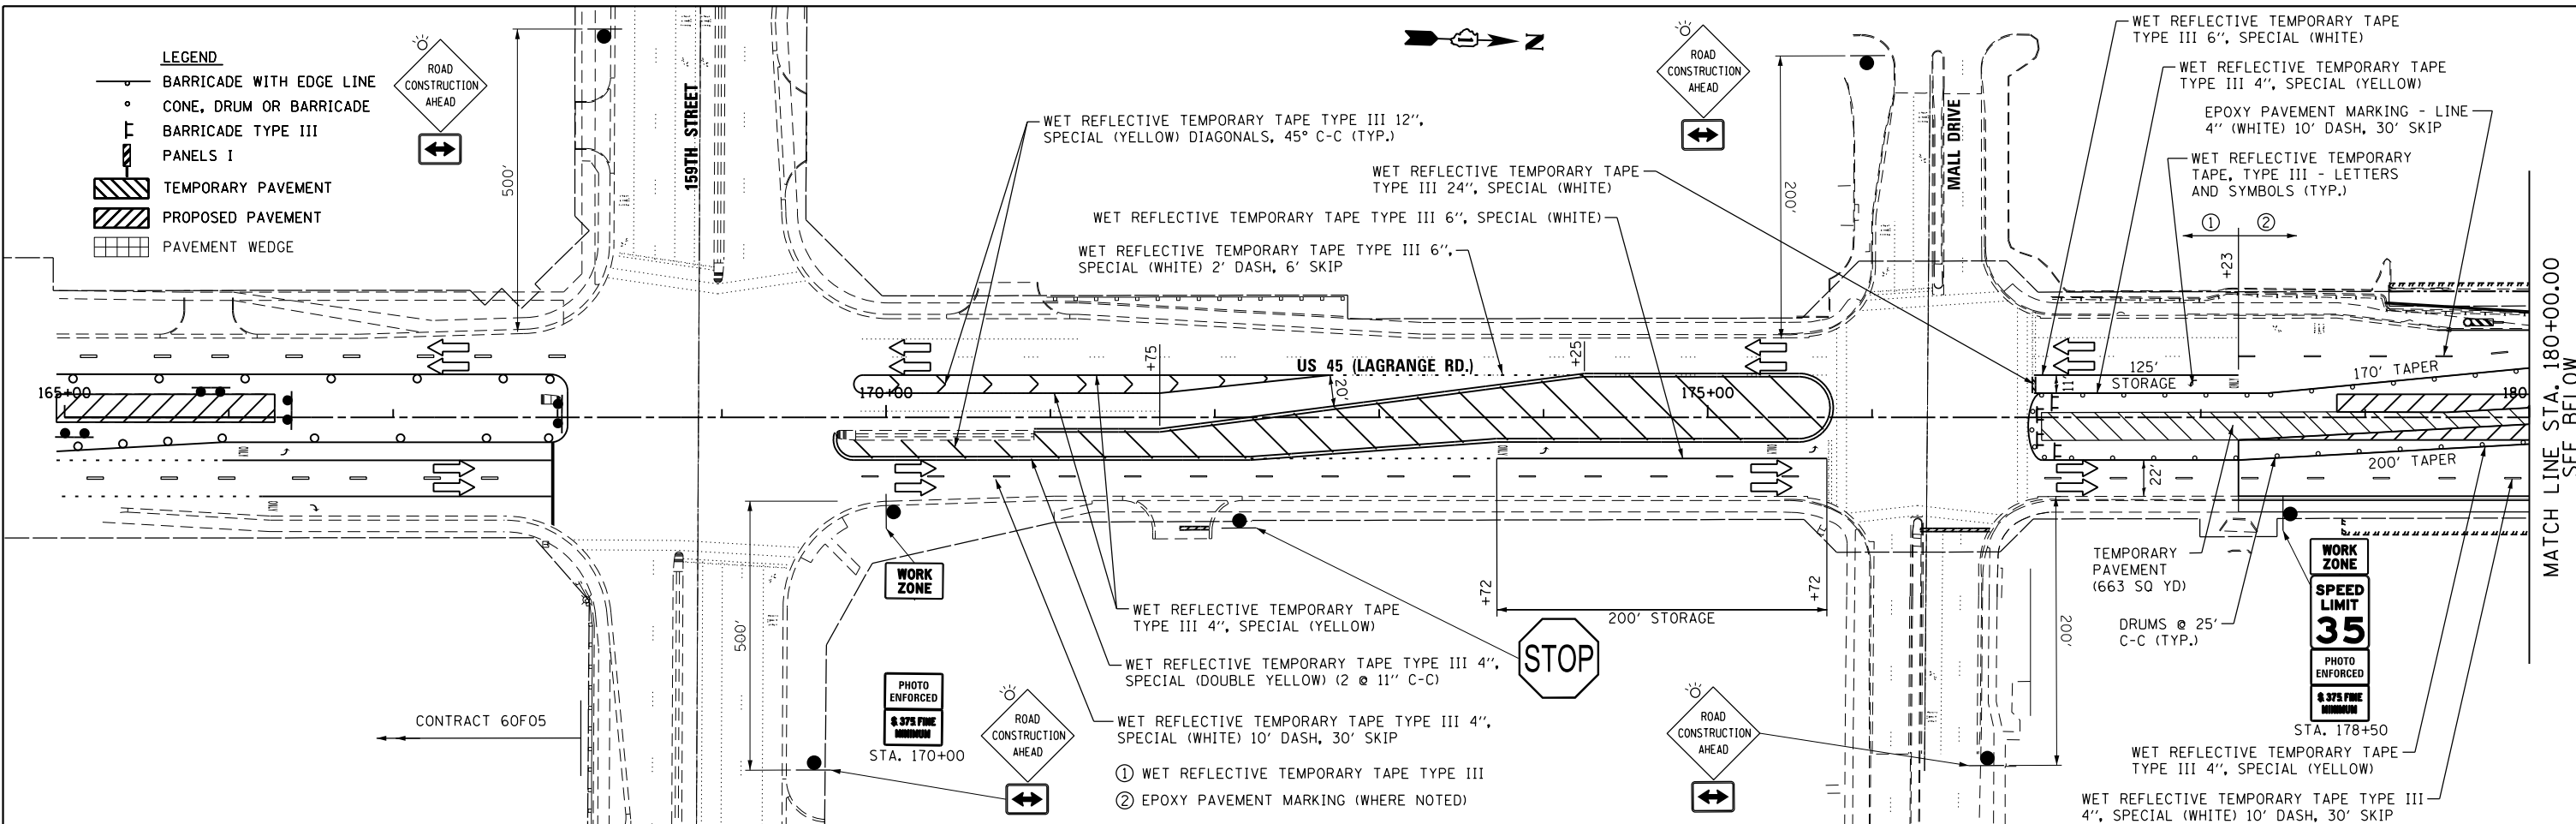

FILE NAME =	USER NAME = Anthony.Plutz	DESIGNED - YSK	REVISED -
D160M61-SHT-STAGING109.dgn		DRAWN - YSK	REVISED -
	PLOT SCALE = 100.000000' / 1" =	CHECKED - MJT	REVISED -
SHT_DOUBLE_PLAN	PLOT DATE = 3/15/2013	DATE - 03/13/2013	REVISED -

**STATE OF ILLINOIS
DEPARTMENT OF TRANSPORTATION**

MAINTENANCE OF TRAFFIC STAGE 2 PLAN US 45 (LAGRANGE ROAD)			
SCALE: 1"=50'	SHEET 1 OF 4 SHEETS	STA. BEGIN TO STA. 195+00.00	

F.A.P. RTE.	SECTION	COUNTY	TOTAL SHEETS	SHEET NO.
330	103R-4	COOK	877	104
MT-09		CONTRACT NO. 60M61		
ILLINOIS FED. AID PROJECT				