



- LEGEND**
- BARRICADE WITH EDGE LINE
  - CONE, DRUM OR BARRICADE
  - BARRICADE TYPE III
  - PANELS I
  - TEMPORARY PAVEMENT
  - PROPOSED PAVEMENT
  - TEMPORARY WEDGE

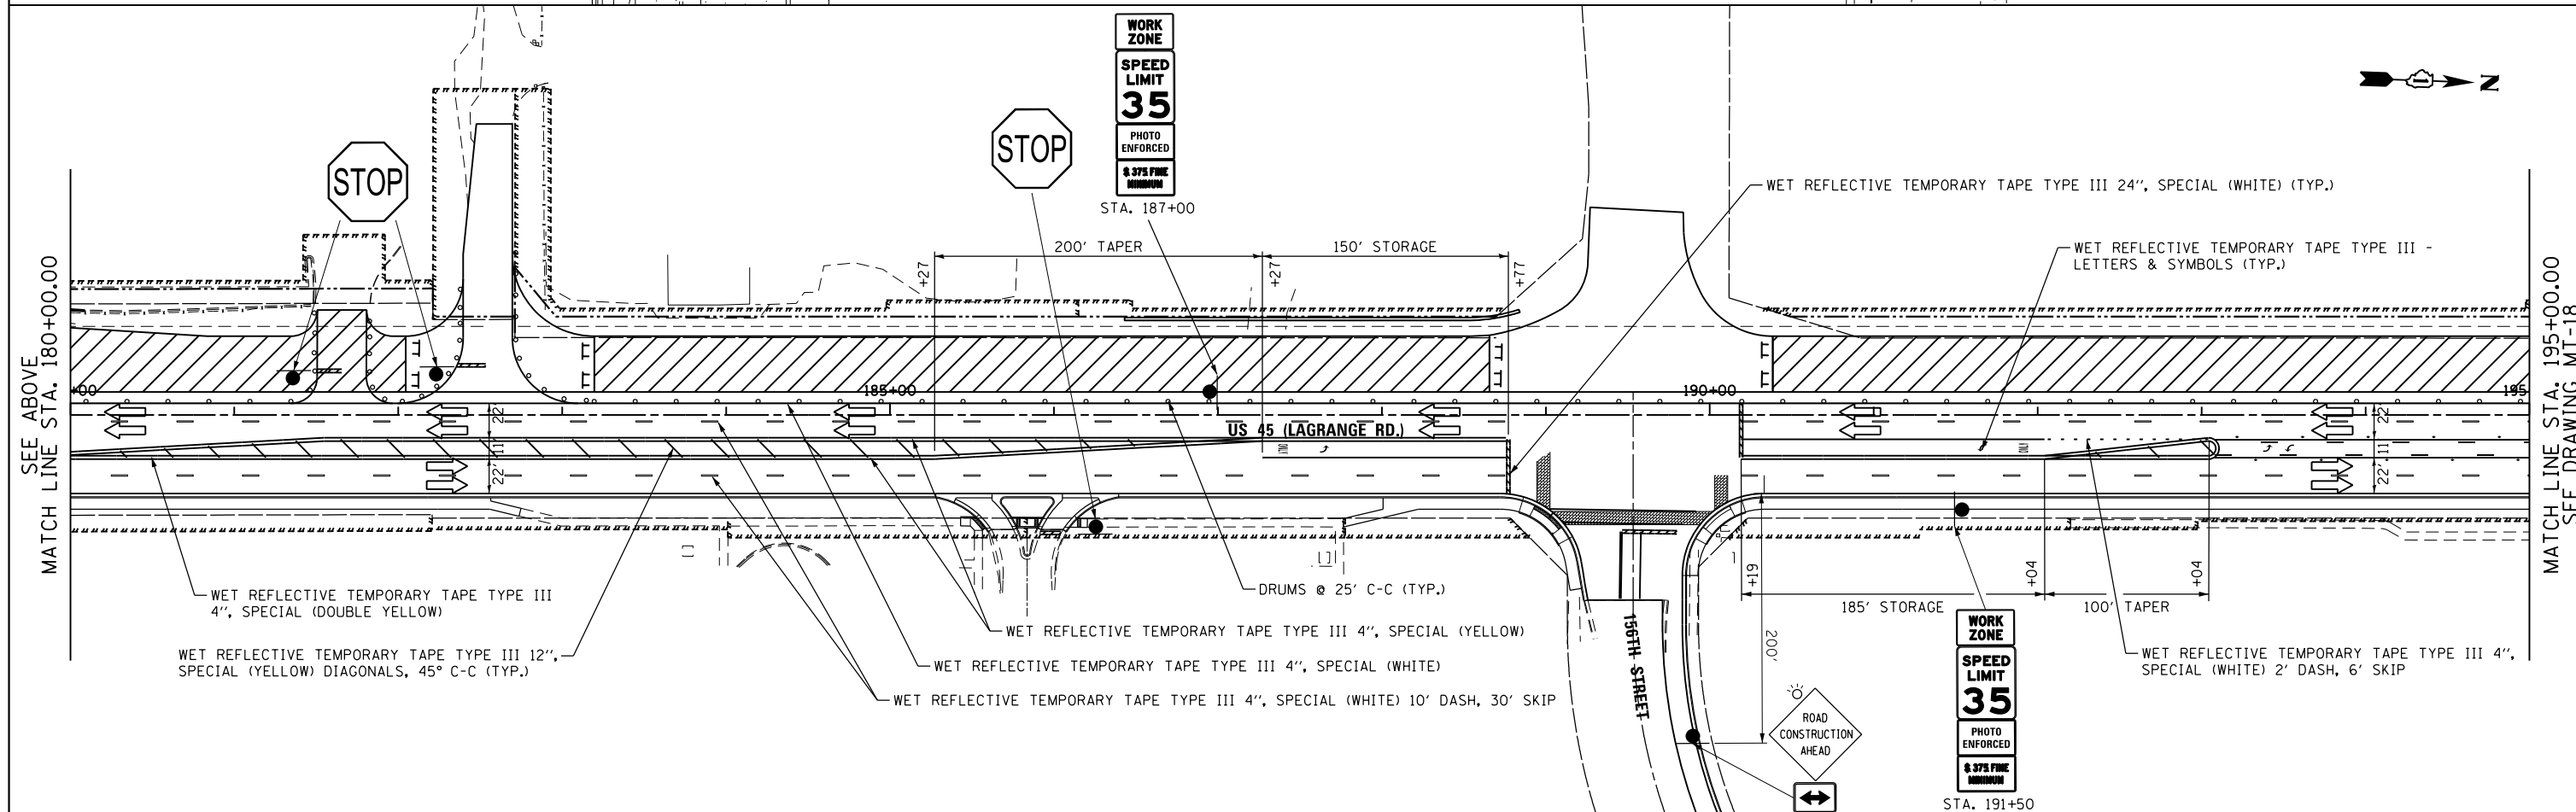

100 S. WACKER DR.  
 5TH FLOOR  
 CHICAGO, IL 60606  
 TEL (312) 939-1000  
 FAX (312) 939-4998

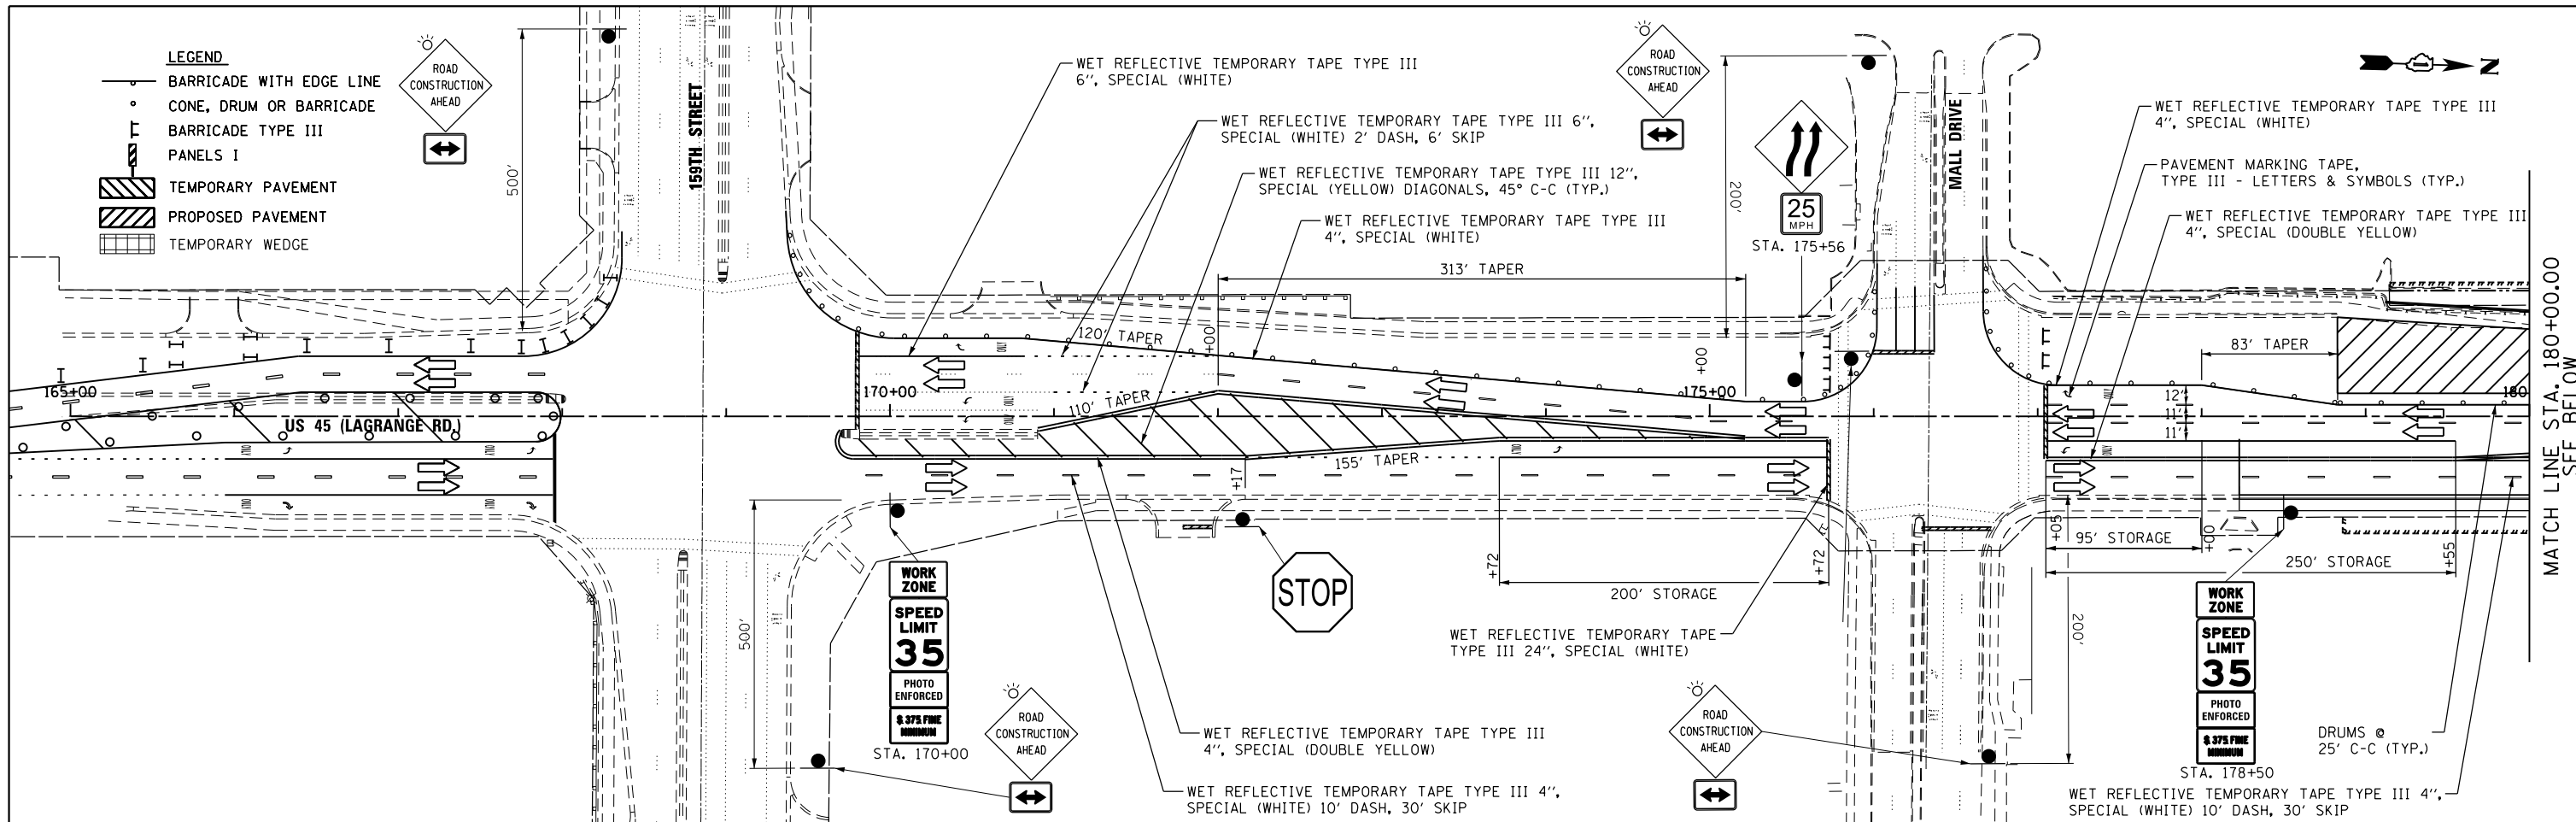

FILE NAME =  
 D160M61-SHT-STAGING113.dgn  
 SHT\_DOUBLE PLAN

USER NAME = Anthony.Plutz  
 PLOT SCALE = 100.000000' / 1" =  
 PLOT DATE = 3/15/2013

DESIGNED - YSK  
 DRAWN - YSK  
 CHECKED - MJT  
 DATE - 03/13/2013

REVISED -  
 REVISED -  
 REVISED -  
 REVISED -

**STATE OF ILLINOIS  
 DEPARTMENT OF TRANSPORTATION**

**MAINTENANCE OF TRAFFIC STAGE 3 PLAN  
 US 45 (LAGRANGE ROAD)**

SCALE: 1"=50' SHEET 1 OF 4 SHEETS STA. BEGIN TO STA. 195+00.00

F.A.P. RTE.	SECTION	COUNTY	TOTAL SHEETS	SHEET NO.
330	103R-4	COOK	877	108
<b>MT-13</b>			<b>CONTRACT NO. 60M61</b>	
ILLINOIS FED. AID PROJECT				