



- LEGEND**
- BARRICADE WITH EDGE LINE
 - CONE, DRUM OR BARRICADE
 - BARRICADE TYPE III
 - PANELS I
 - TEMPORARY PAVEMENT
 - PROPOSED PAVEMENT

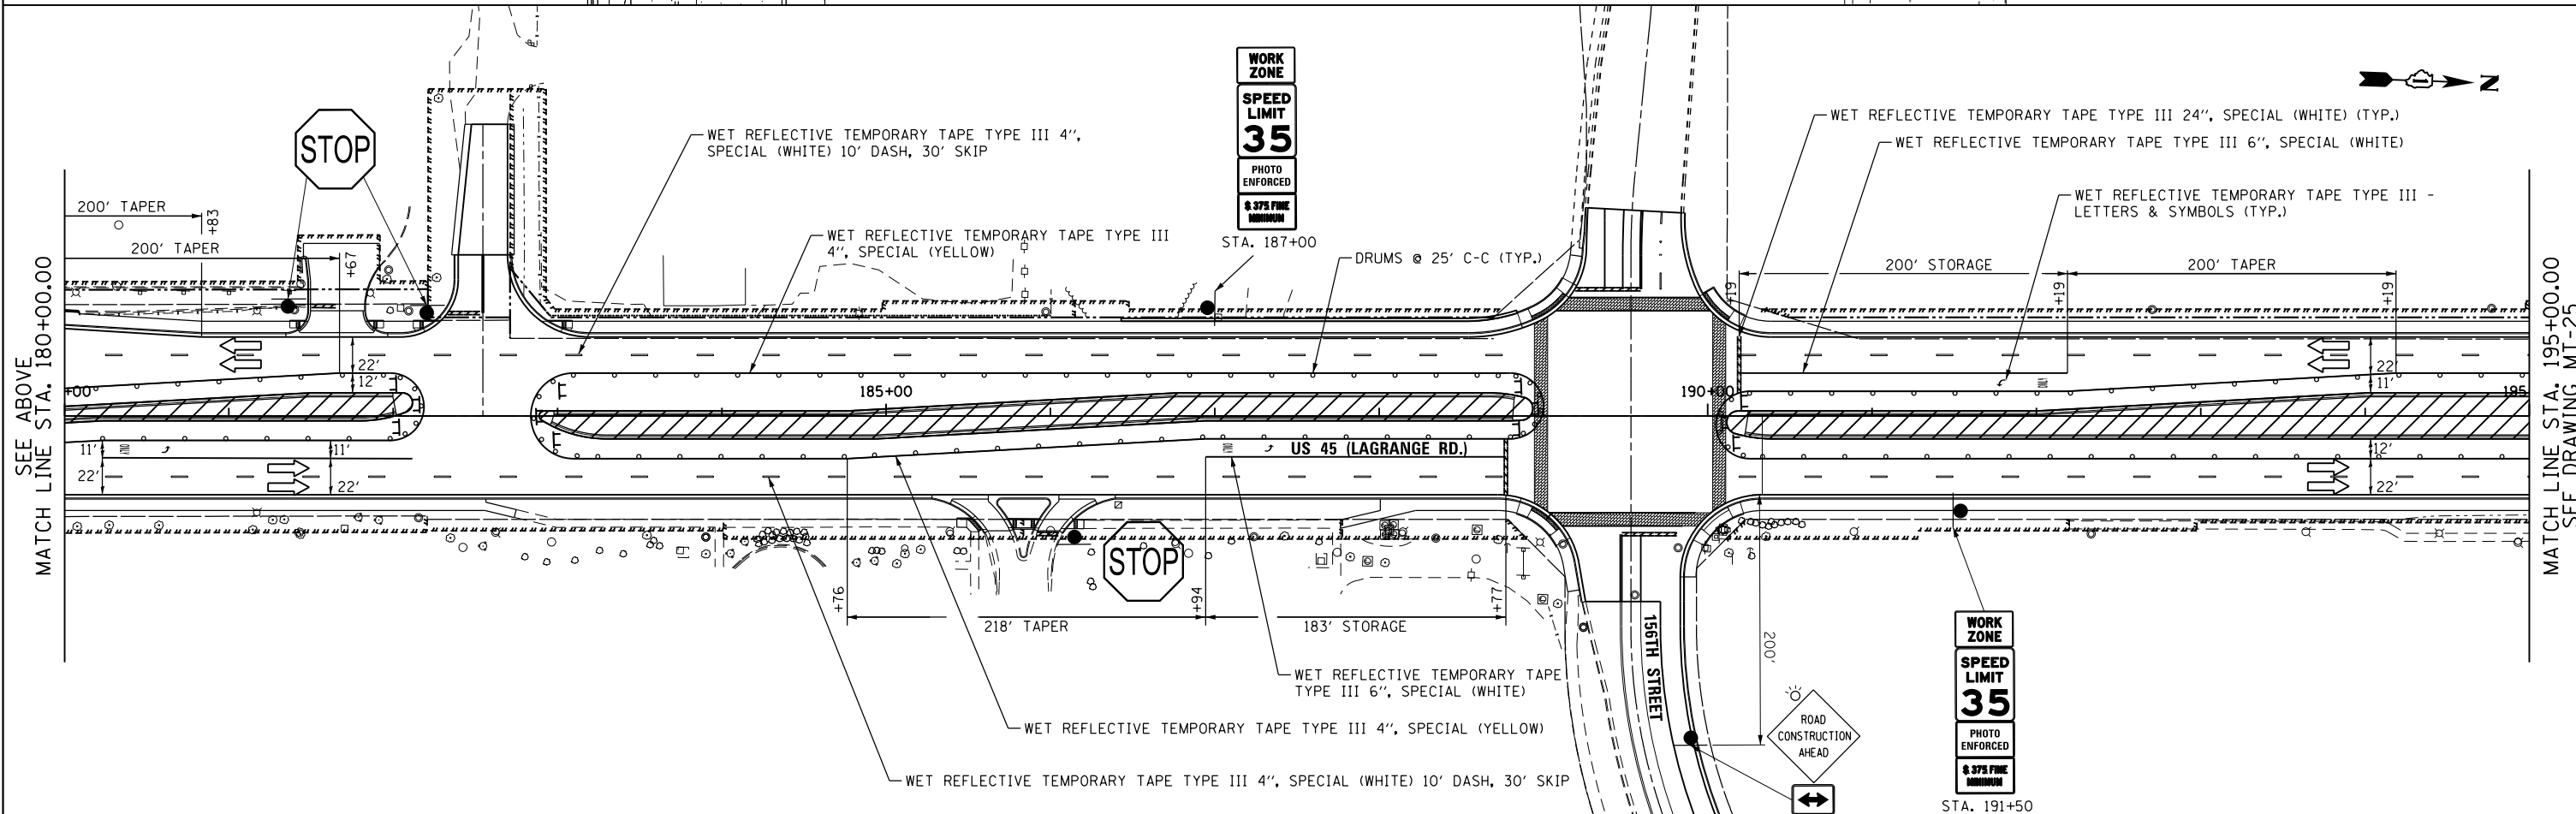

100 S. WACKER DR.
 SUITE 600
 CHICAGO, IL 60606
 TEL (312) 939-1000
 FAX (312) 939-4998

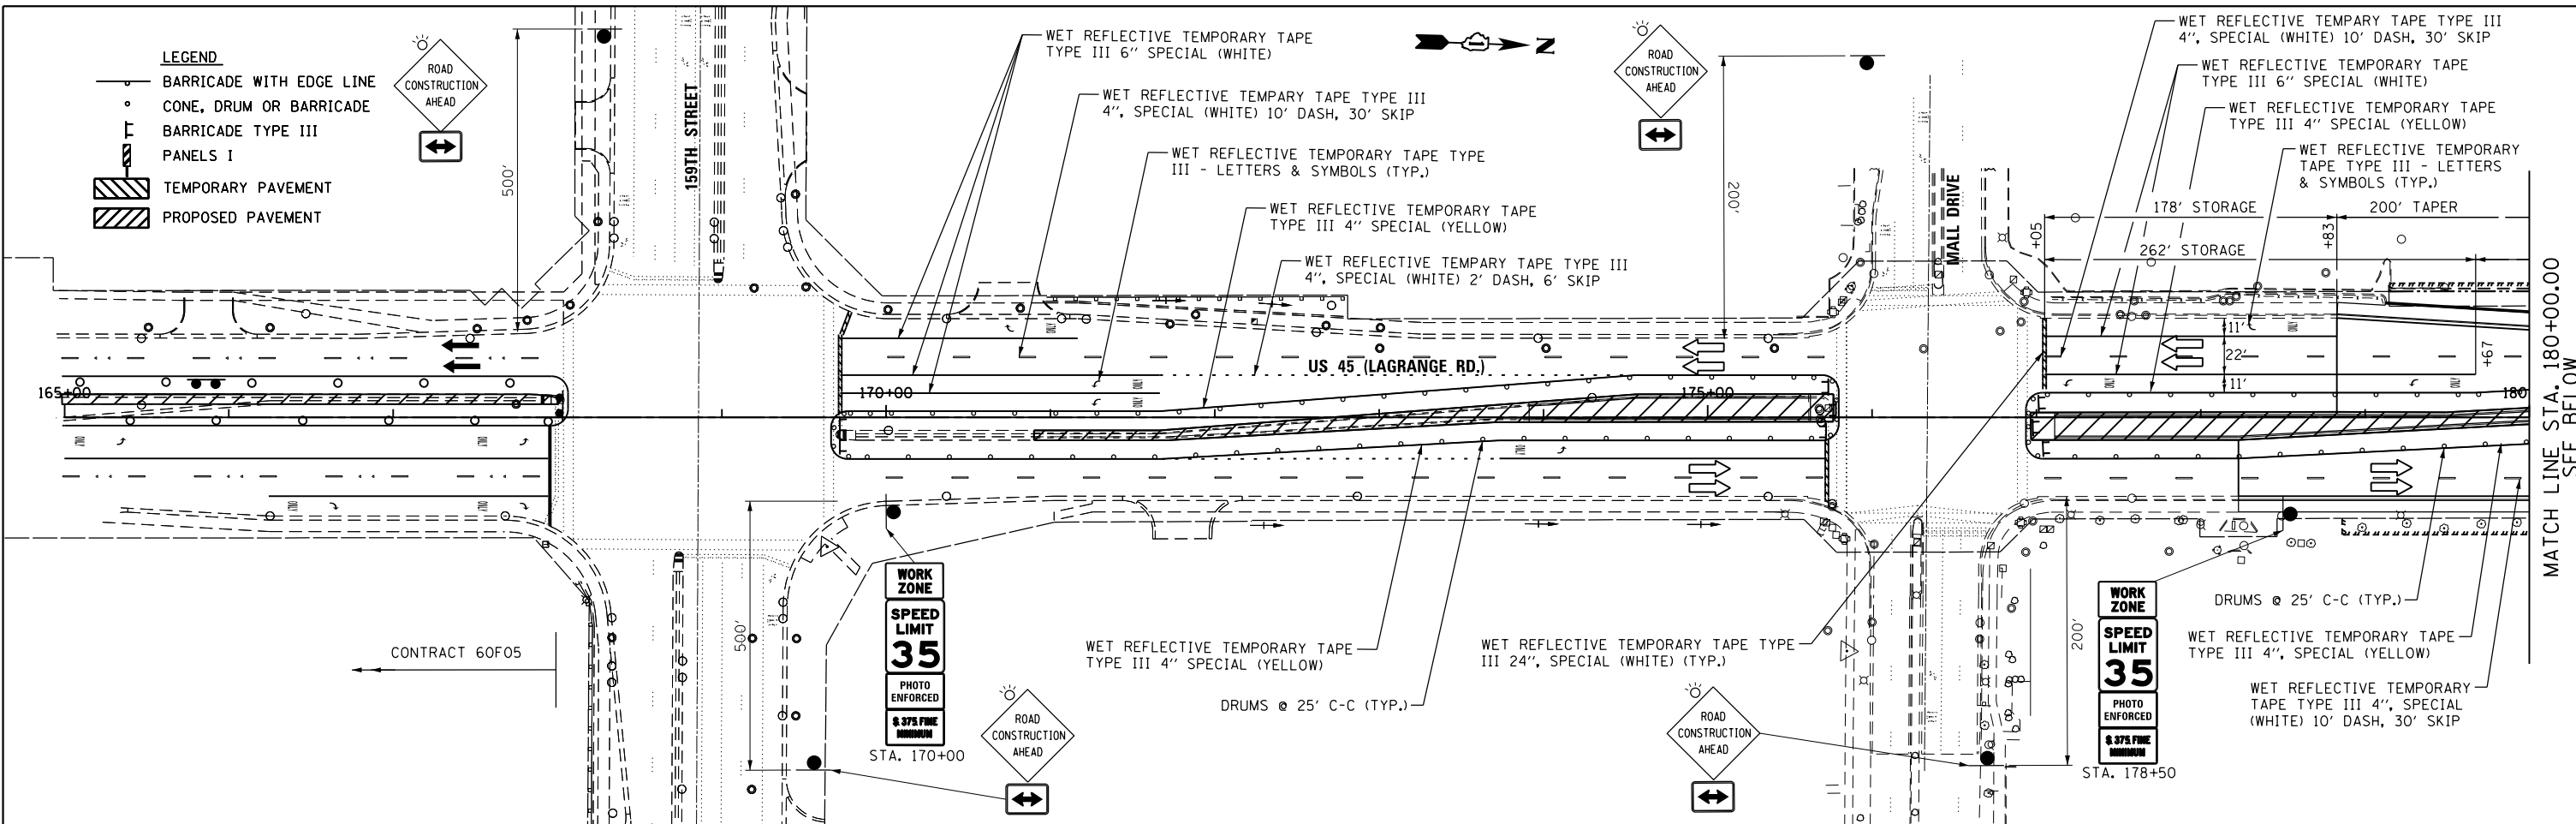

FILE NAME = D160M61-SHT-STAGING17.dgn
 SHT_DOUBLE PLAN

USER NAME = Anthony.Plutz
 PLOT SCALE = 100.000000' / 1" / 1" / 1"
 PLOT DATE = 3/15/2013

DESIGNED - YSK
 DRAWN - YSK
 CHECKED - MJT
 DATE - 03/13/2013

REVISED -
 REVISED -
 REVISED -
 REVISED -

**STATE OF ILLINOIS
 DEPARTMENT OF TRANSPORTATION**

**MAINTENANCE OF TRAFFIC STAGE 4 PLAN
 US 45 (LAGRANGE ROAD)**

SCALE: 1"=50' SHEET 1 OF 4 SHEETS STA. BEGIN TO STA. 195+00.00

F.A.P. RTE.	SECTION	COUNTY	TOTAL SHEETS	SHEET NO.
330	103R-4	COOK	877	112
MT-17		CONTRACT NO. 60M61		
ILLINOIS FED. AID PROJECT				