SHT_DOUBLE PLAN

PLOT SCALE = 100.0000000 '/ in.


PLOT DATE = 3/15/2013

CHECKED - MJT

DATE - 03/13/2013

REVISED

REVISED

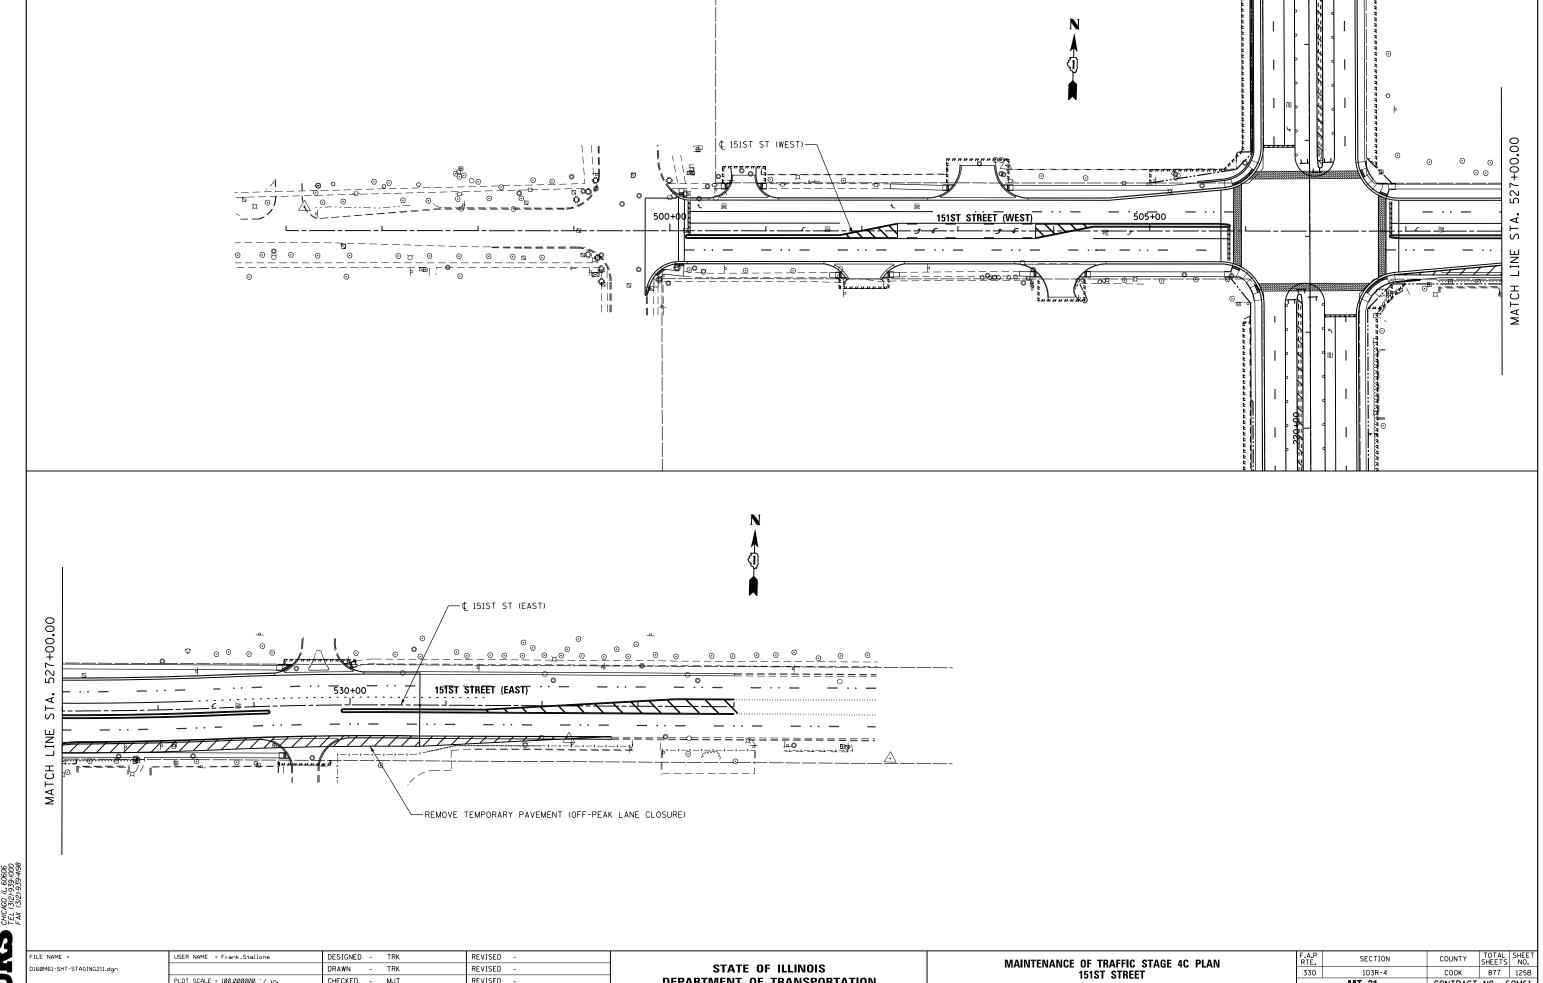

DEPARTMENT OF TRANSPORTATION

MT-31

SCALE: 1"=50" SHEET 2 OF 3 SHEETS STA. BEGIN TO STA. END

CONTRACT NO. 60M61