
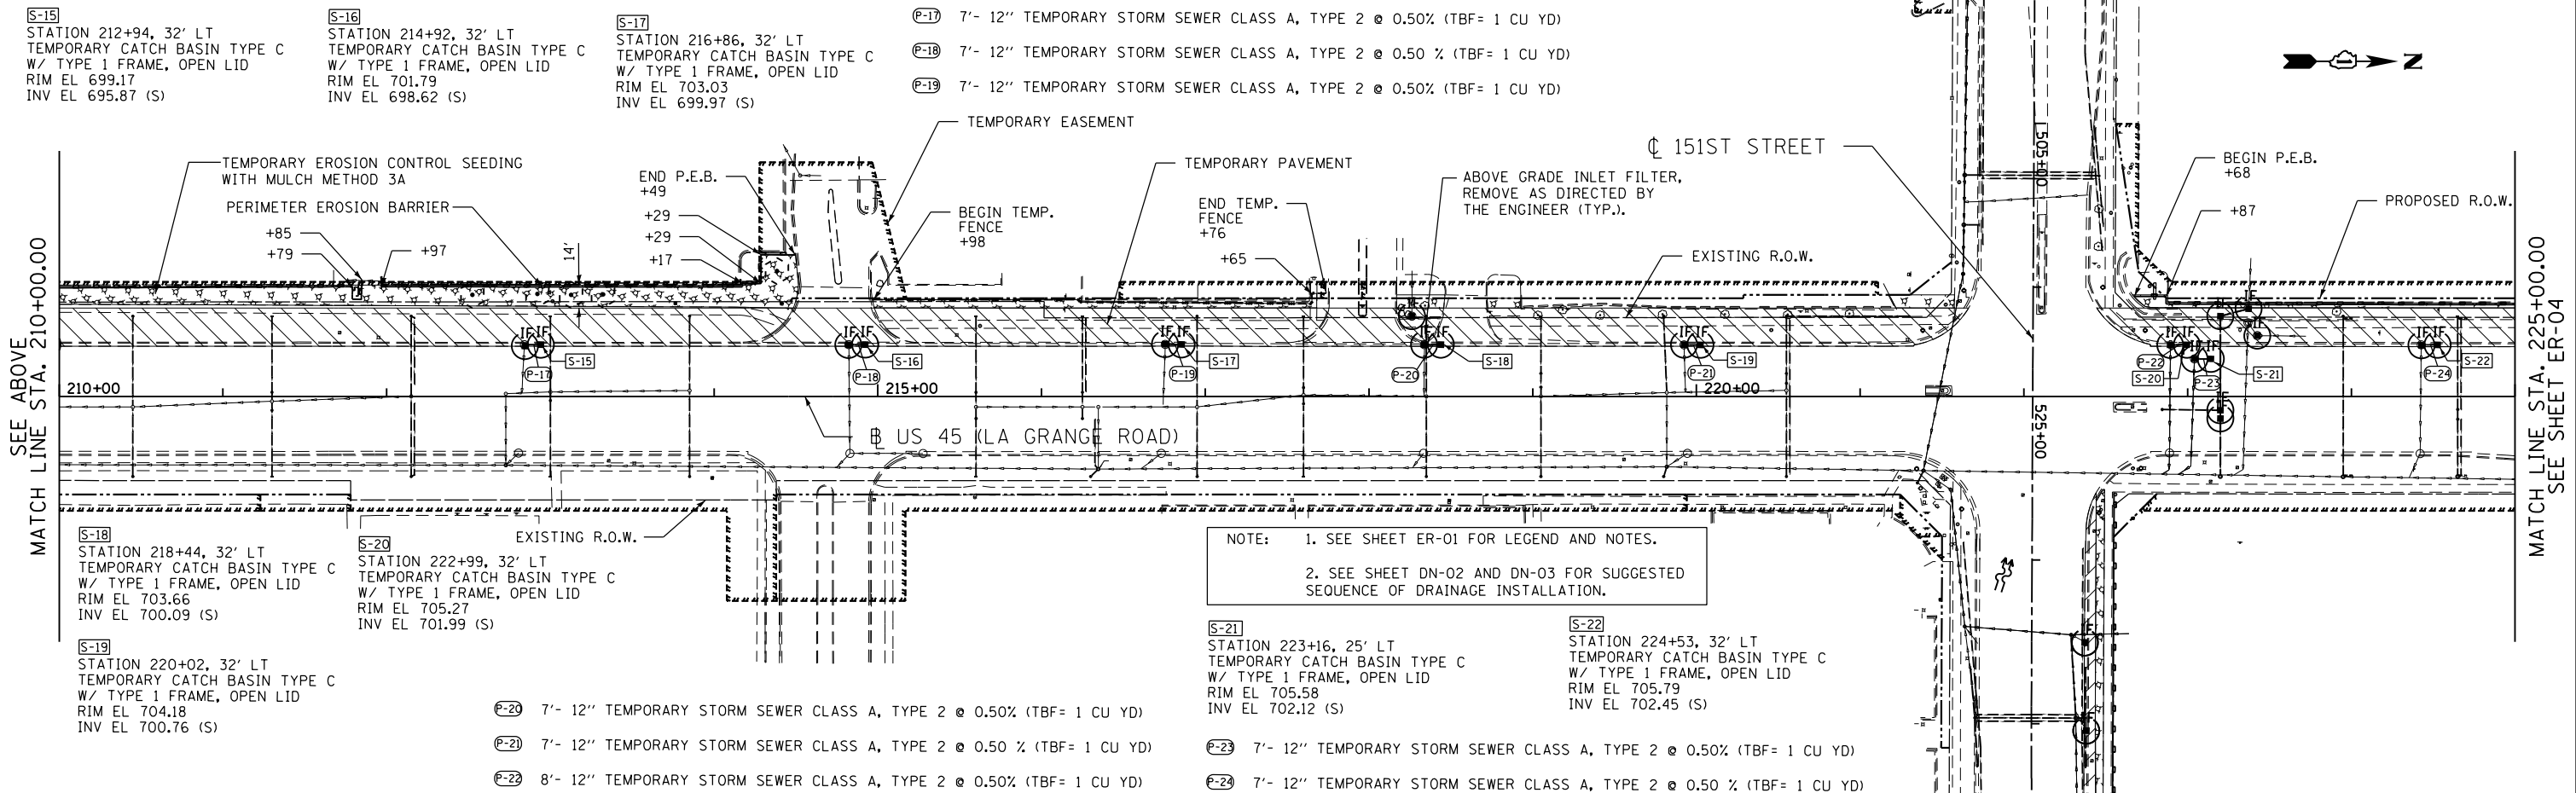


WATER BODY

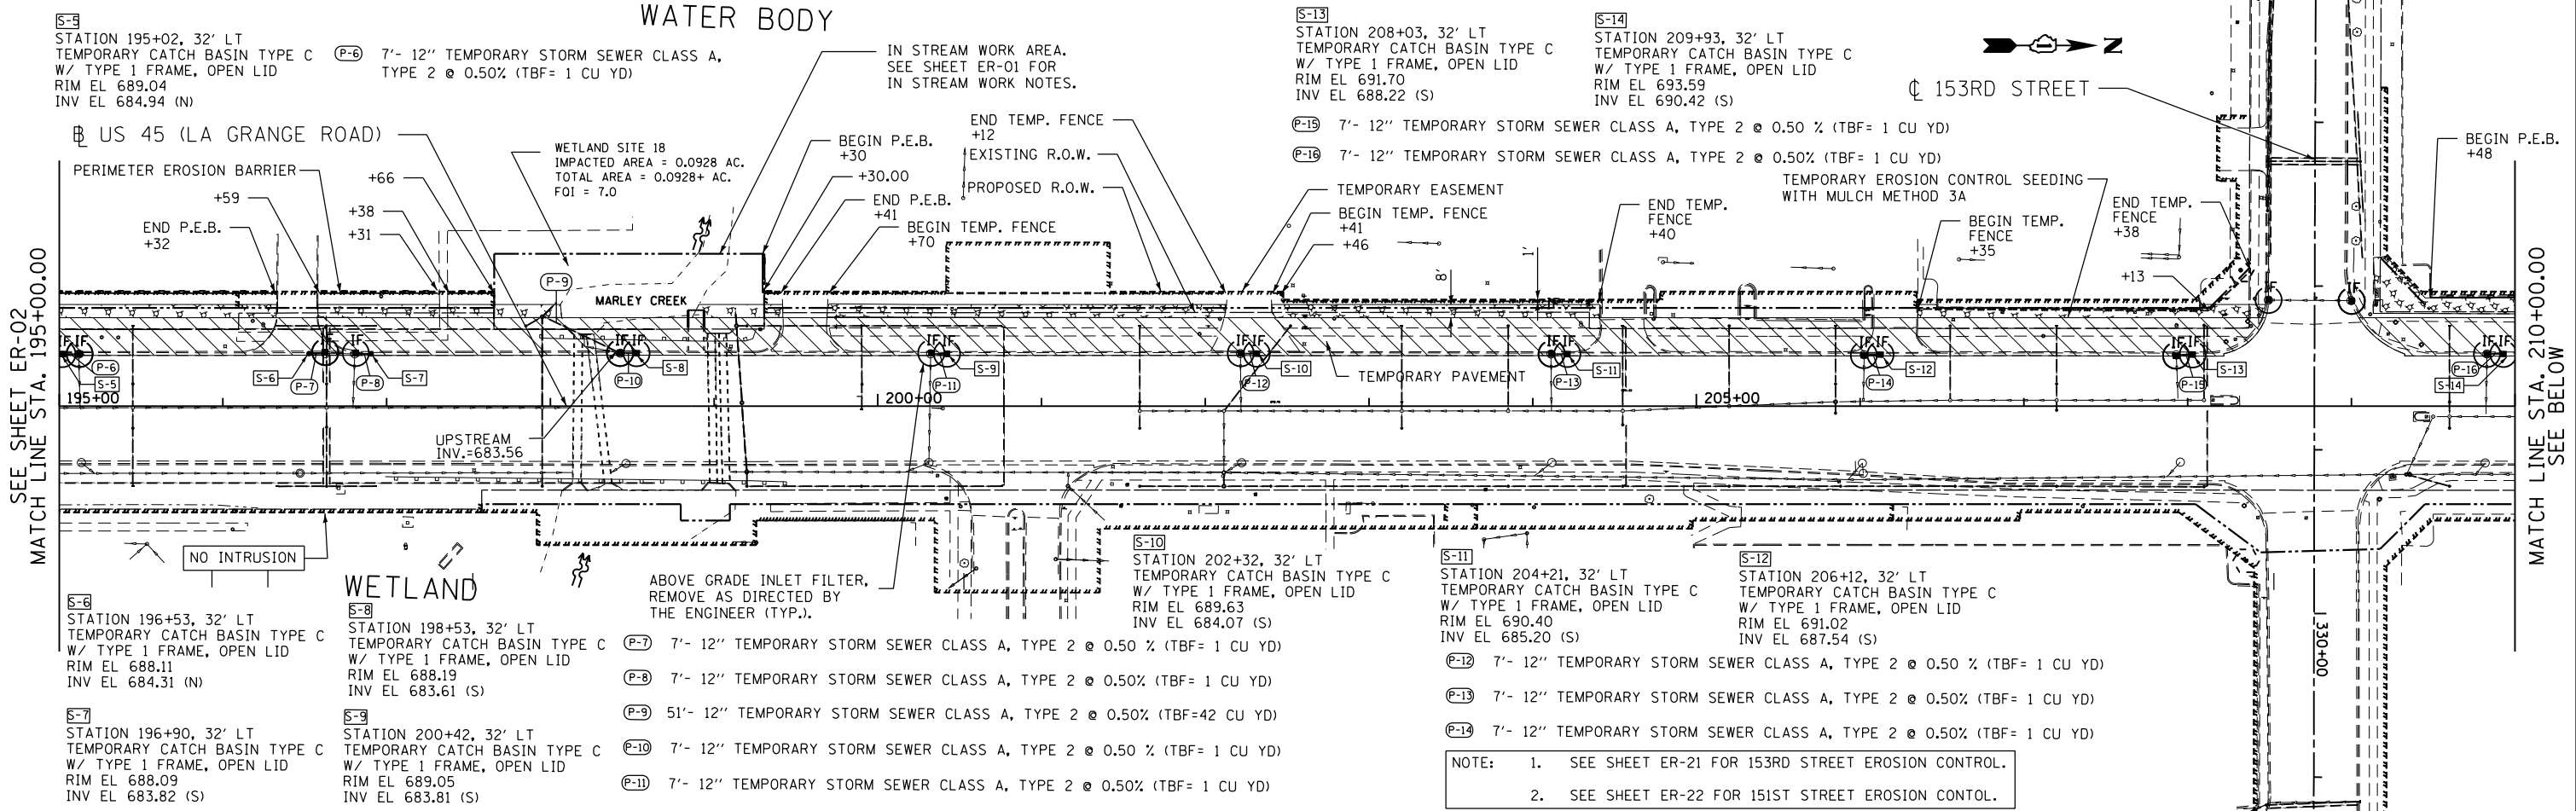

APEX
 CONSULTING ENGINEERS, LLC
 111 E. Wacker Drive, Suite 520
 Chicago, IL 60601

FILE NAME =
 D160M61-SHT-ER03.dgn

USER NAME = Frank.Stallone
 DESIGNED - L.N.
 DRAWN - W.H.L.
 CHECKED - M.P.
 DATE - 03/13/2013

REVISED -
 REVISED -
 REVISED -
 REVISED -

STATE OF ILLINOIS
 DEPARTMENT OF TRANSPORTATION

EROSION AND SEDIMENT CONTROL PLAN
 US 45 (LAGRANGE ROAD) - MIDDLE CONTRACT - PRE-STAGE

SCALE: 1"=50'
 SHEET NO. 2 OF 4 SHEETS
 STA. 195+00.00 TO STA. 225+00.00

F.A.P. RTE.	SECTION	COUNTY	TOTAL SHEETS	SHEET NO.
330	103R-4	COOK	877	128
ER-03		CONTRACT NO. 60M61		
ILLINOIS FED. AID PROJECT				