


NOTE: SEE SHEET ER-01 FOR LEGEND AND NOTES.

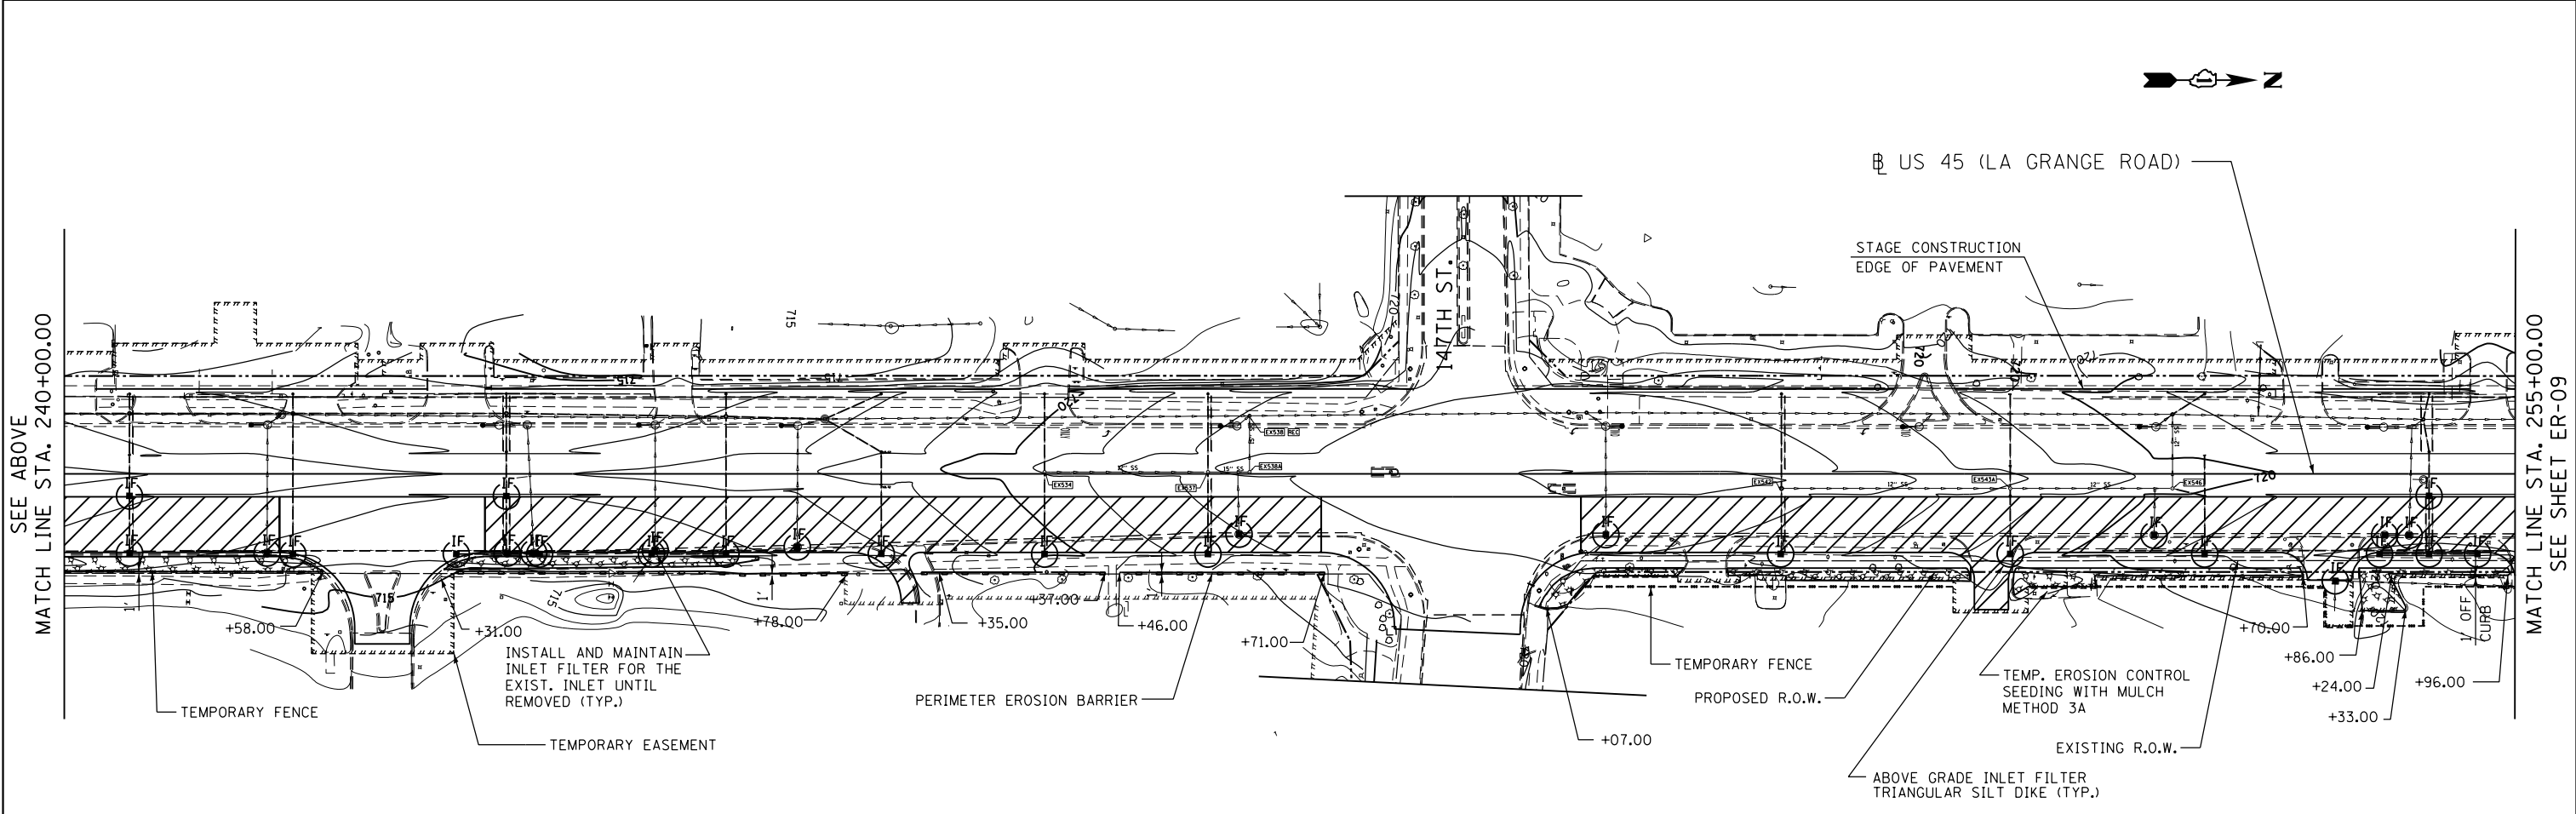

APEX
 CONSULTING ENGINEERS, LLC
 111 E. Wacker Drive, Suite 520
 Chicago, IL 60601

FILE NAME =
D160M61-SHT-ER0508.dgn

USER NAME = Frank.Stallone	DESIGNED - L.N.	REVISED -
	DRAWN - M.P.	REVISED -
PLOT SCALE = 100.000000' / 1" =	CHECKED - W.H.I.	REVISED -
PLOT DATE = 3/15/2013	DATE - 03/13/2013	REVISED -

STATE OF ILLINOIS
DEPARTMENT OF TRANSPORTATION

EROSION AND SEDIMENT CONTROL PLAN
US 45 (LAGRANGE ROAD) - MIDDLE CONTRACT - STAGE 1
 SCALE: 1"=50' SHEET NO. 3 OF 4 SHEETS STA. 225+00.00 TO STA. 255+00.00

F.A.P. RTE. 330	SECTION 103R-4	COUNTY COOK	TOTAL SHEETS 877	SHEET NO. 133
ER-08		CONTRACT NO. 60M61		
ILLINOIS FED. AID PROJECT				