


NOTE: SEE SHEET ER-13 FOR LEGEND AND NOTES.

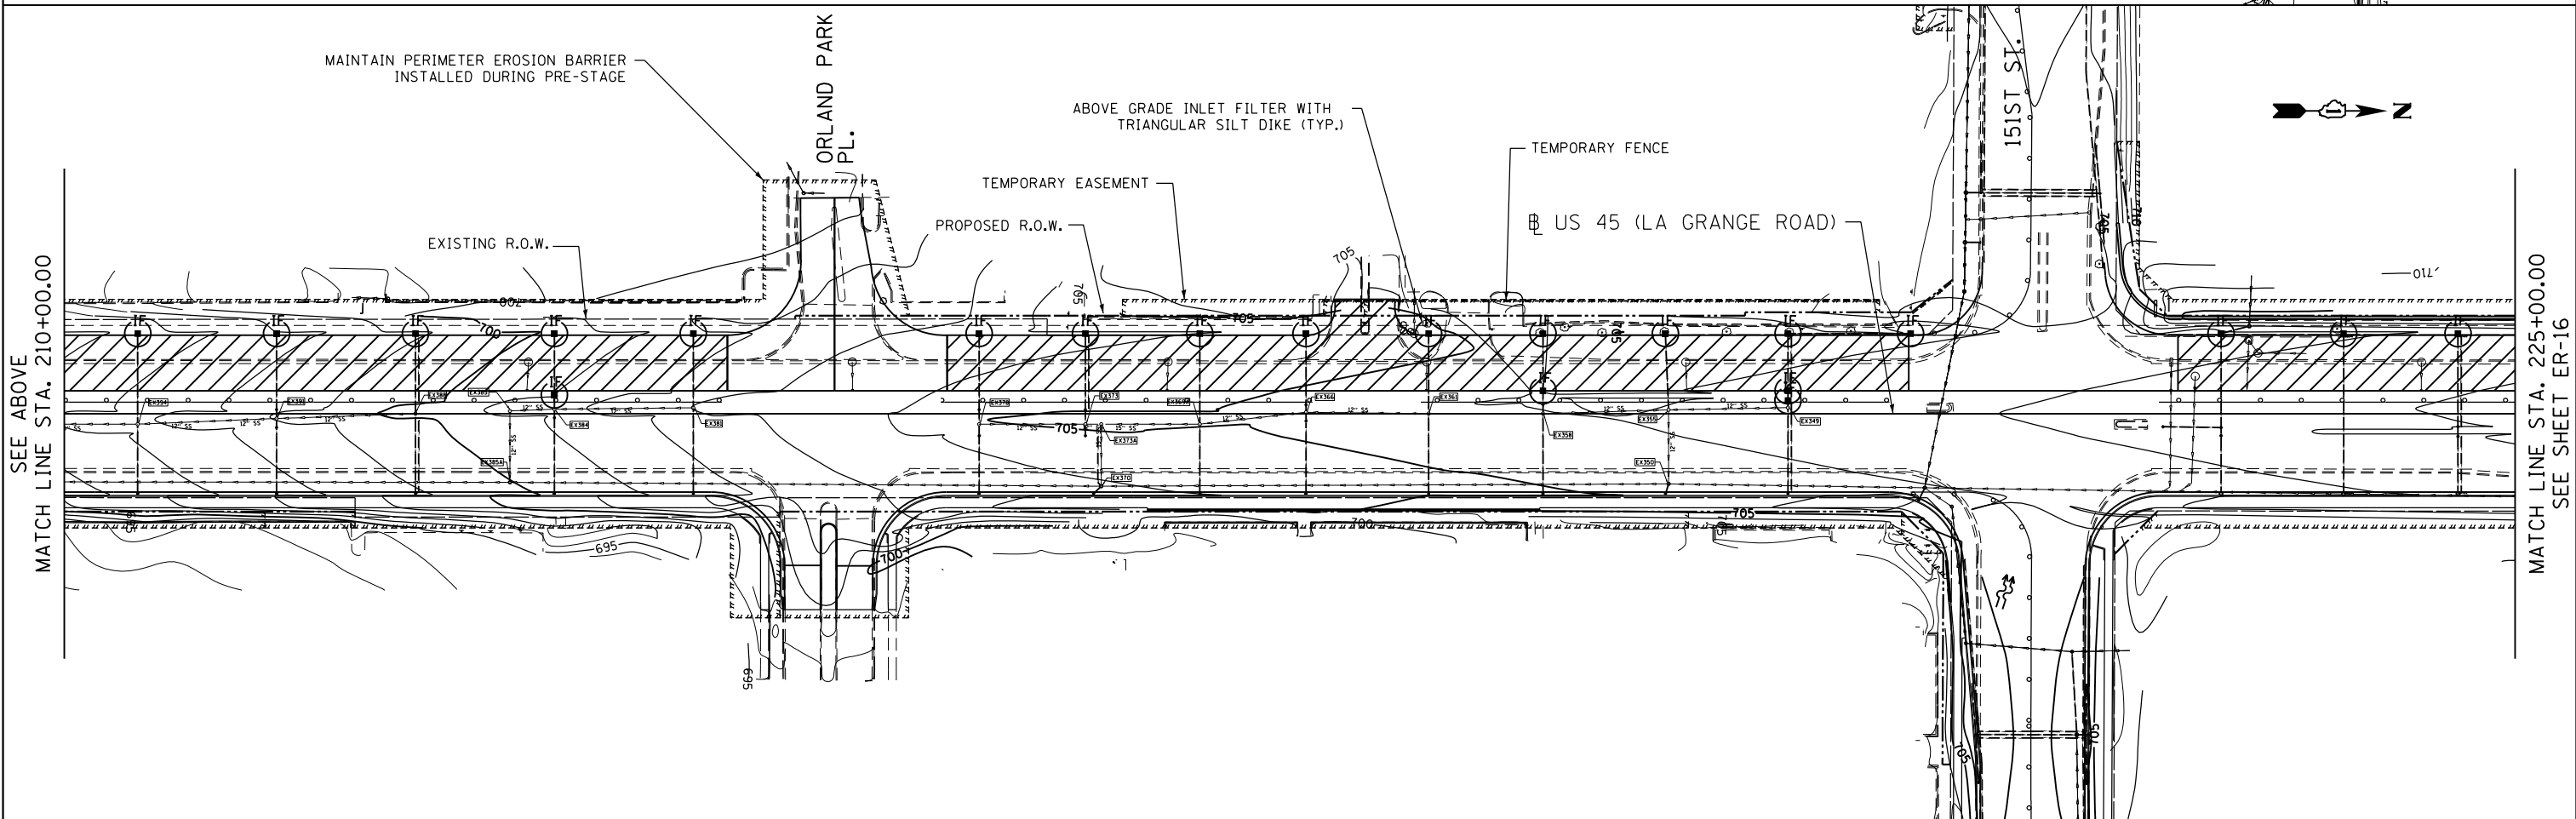

APEX
 CONSULTING ENGINEERS, LLC
 111 E. Wecker Drive, Suite 520
 Chicago, IL 60601

FILE NAME = D160M61-SHT-ER0515.dgn

USER NAME = Frank.Stallone
 DESIGNED - L.N.
 DRAWN - M.P.
 PLOT SCALE = 100.000000' / in.
 PLOT DATE = 3/15/2013

REVISED -
 REVISED -
 CHECKED - W.H.I.
 DATE - 03/13/2013
 REVISED -

**STATE OF ILLINOIS
 DEPARTMENT OF TRANSPORTATION**

**EROSION AND SEDIMENT CONTROL PLAN
 US 45 (LAGRANGE ROAD) - MIDDLE CONTRACT - STAGE 3**

SCALE: 1"=50' SHEET NO. 2 OF 4 SHEETS STA. 195+00.00 TO STA. 225+00.00

F.A.P. RTE.	SECTION	COUNTY	TOTAL SHEETS	SHEET NO.
330	103R-4	COOK	877	140
ER-15			CONTRACT NO. 60M61	
ILLINOIS FED. AID PROJECT				