


MATCH LINE STA. 527+00.00  
SEE BELOW

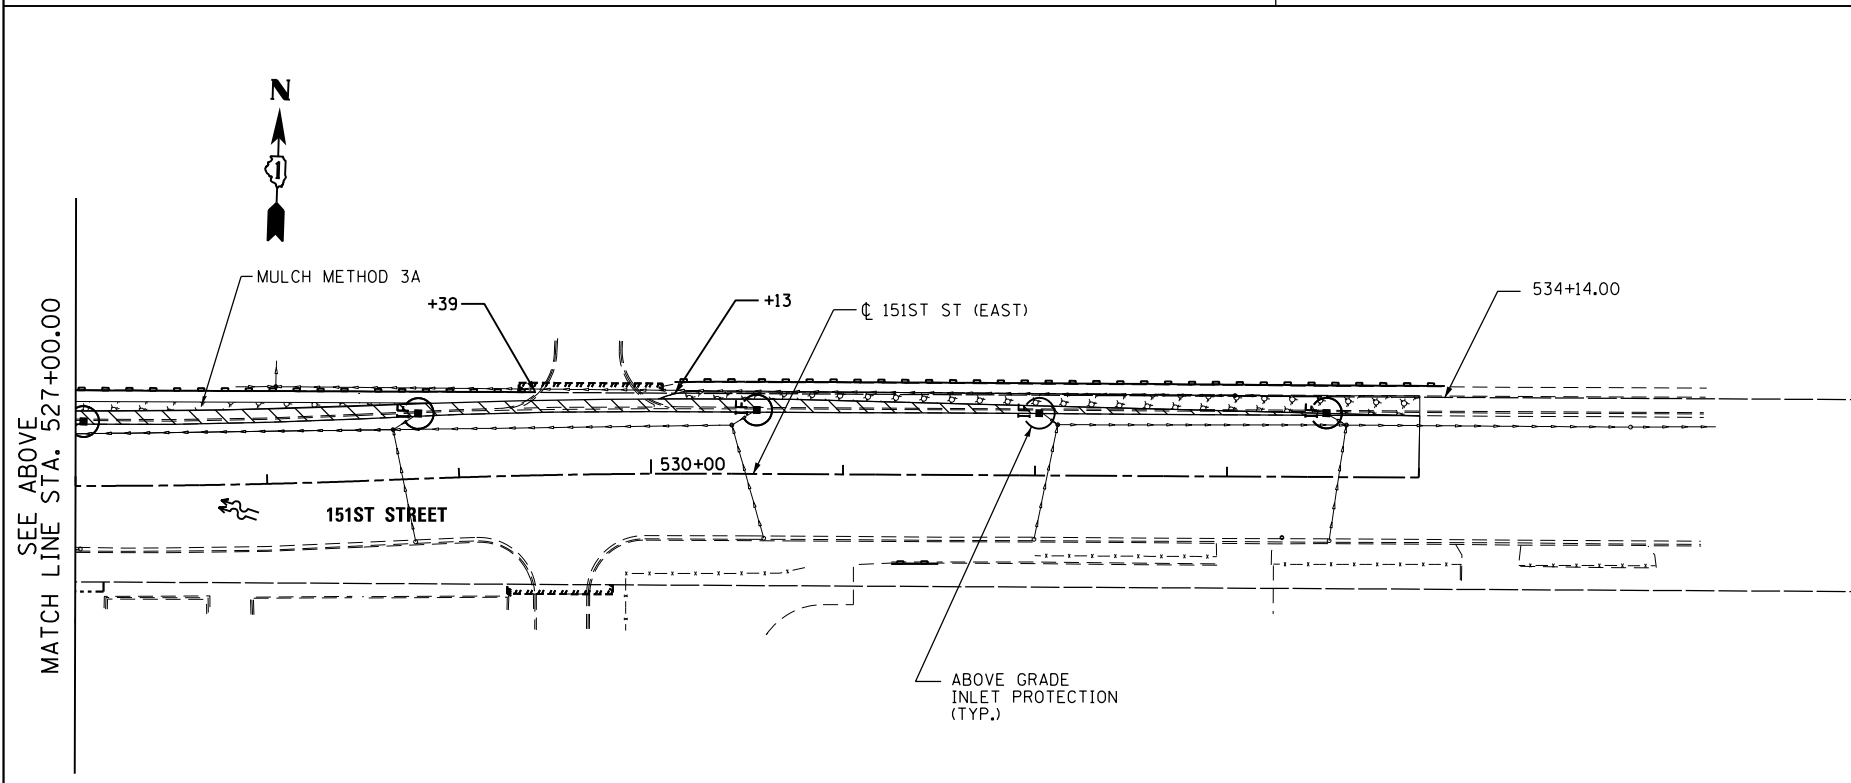

SEE ABOVE  
MATCH LINE STA. 527+00.00

**APEX**  
CONSULTING ENGINEERS, LLC  
111 E. Wecker Drive, Suite 520  
Chicago, IL 60601

FILE NAME =  
D160M61-SHT-ER0522.dgn

USER NAME = Frank\_Stallone  
DESIGNED - L.N.  
DRAWN - M.P.  
PLOT SCALE = 100.000000' / 1" =  
PLOT DATE = 3/15/2013

DESIGNED - L.N.  
DRAWN - M.P.  
CHECKED - W.H.I.  
DATE - 03/13/2013

REVISED -  
REVISED -  
REVISED -  
REVISED -

**STATE OF ILLINOIS  
DEPARTMENT OF TRANSPORTATION**

**EROSION AND SEDIMENT CONTROL PLAN - MIDDLE CONTRACT  
PRE-STAGE - 151ST STREET**

SCALE: 1"=50'    SHEET NO. 1 OF 1 SHEETS    STA.    TO STA.

F.A.P. RTE.	SECTION	COUNTY	TOTAL SHEETS	SHEET NO.
330	103R-4	COOK	877	147
<b>ER-22</b>			<b>CONTRACT NO. 60M61</b>	
ILLINOIS FED. AID PROJECT				