


NOTE: SEE SHEET ER-01 FOR LEGEND AND NOTES.

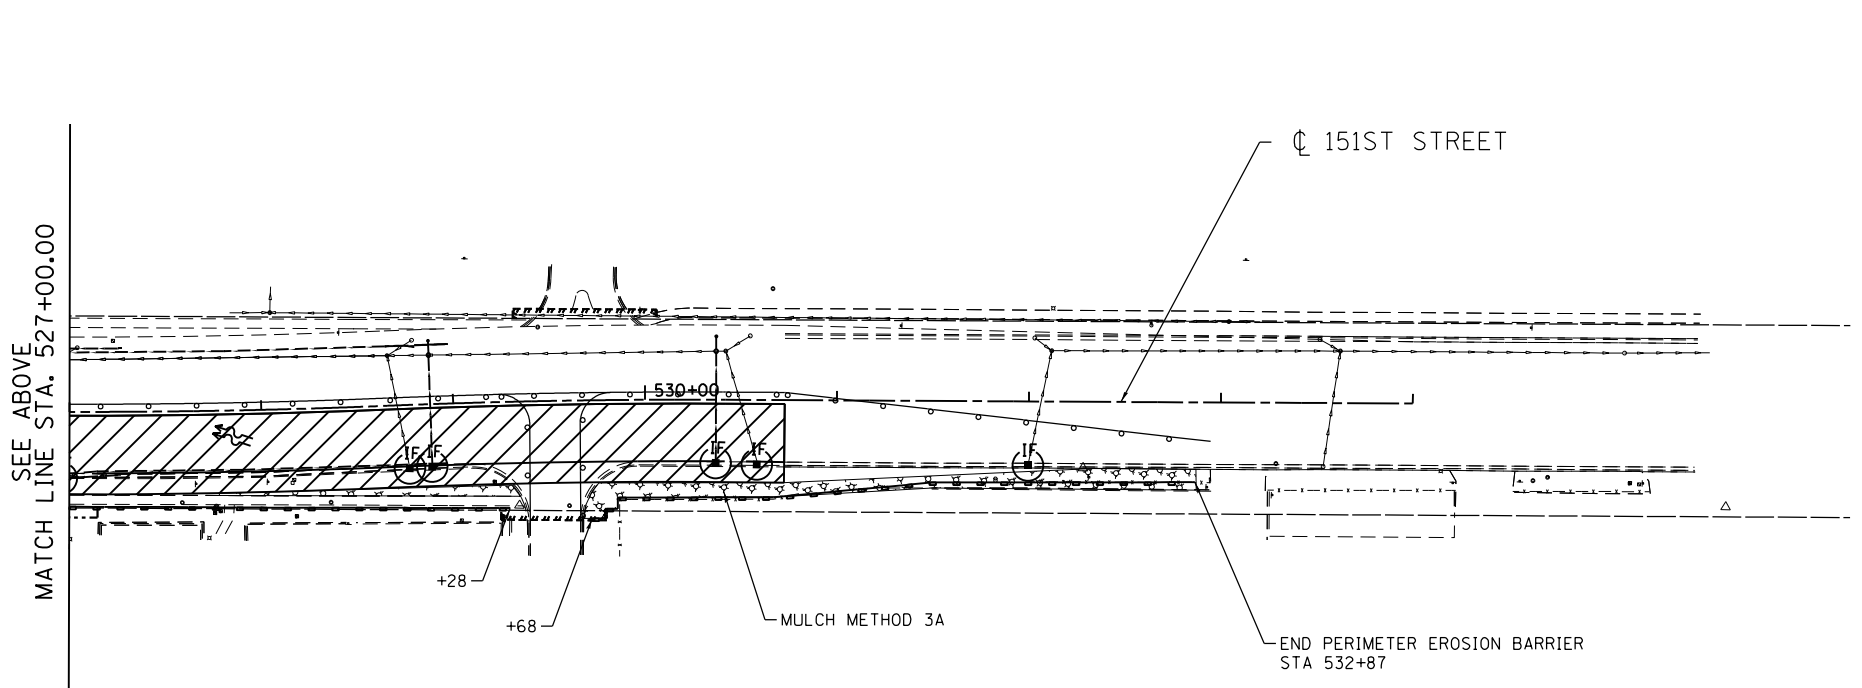

NOTE: SEE SHEET ER-01 FOR LEGEND AND NOTES.

**APEX**  
 CONSULTING ENGINEERS, LLC  
 111 E. Wecker Drive, Suite 520  
 Chicago, IL 60601

FILE NAME = D160M61-SHT-ER0524.dgn	USER NAME = Frank.Stallone	DESIGNED - L.N.	REVISED -
		DRAWN - M.P.	REVISED -
		CHECKED - W.H.I.	REVISED -
		DATE - 03/13/2013	REVISED -

**STATE OF ILLINOIS**  
**DEPARTMENT OF TRANSPORTATION**

**EROSION AND SEDIMENT CONTROL PLAN - MIDDLE CONTRACT**  
**STAGE A - 151ST STREET**

SCALE: 1"=50'    SHEET NO. 1 OF 1 SHEETS    STA.    TO STA.

F.A.P. RTE.	SECTION	COUNTY	TOTAL SHEETS	SHEET NO.
330	103R-4	COOK	877	149
<b>ER-24</b>			<b>CONTRACT NO. 60M61</b>	
ILLINOIS FED. AID PROJECT				