


NOTE: SEE SHEET ER-01 FOR LEGEND AND NOTES.

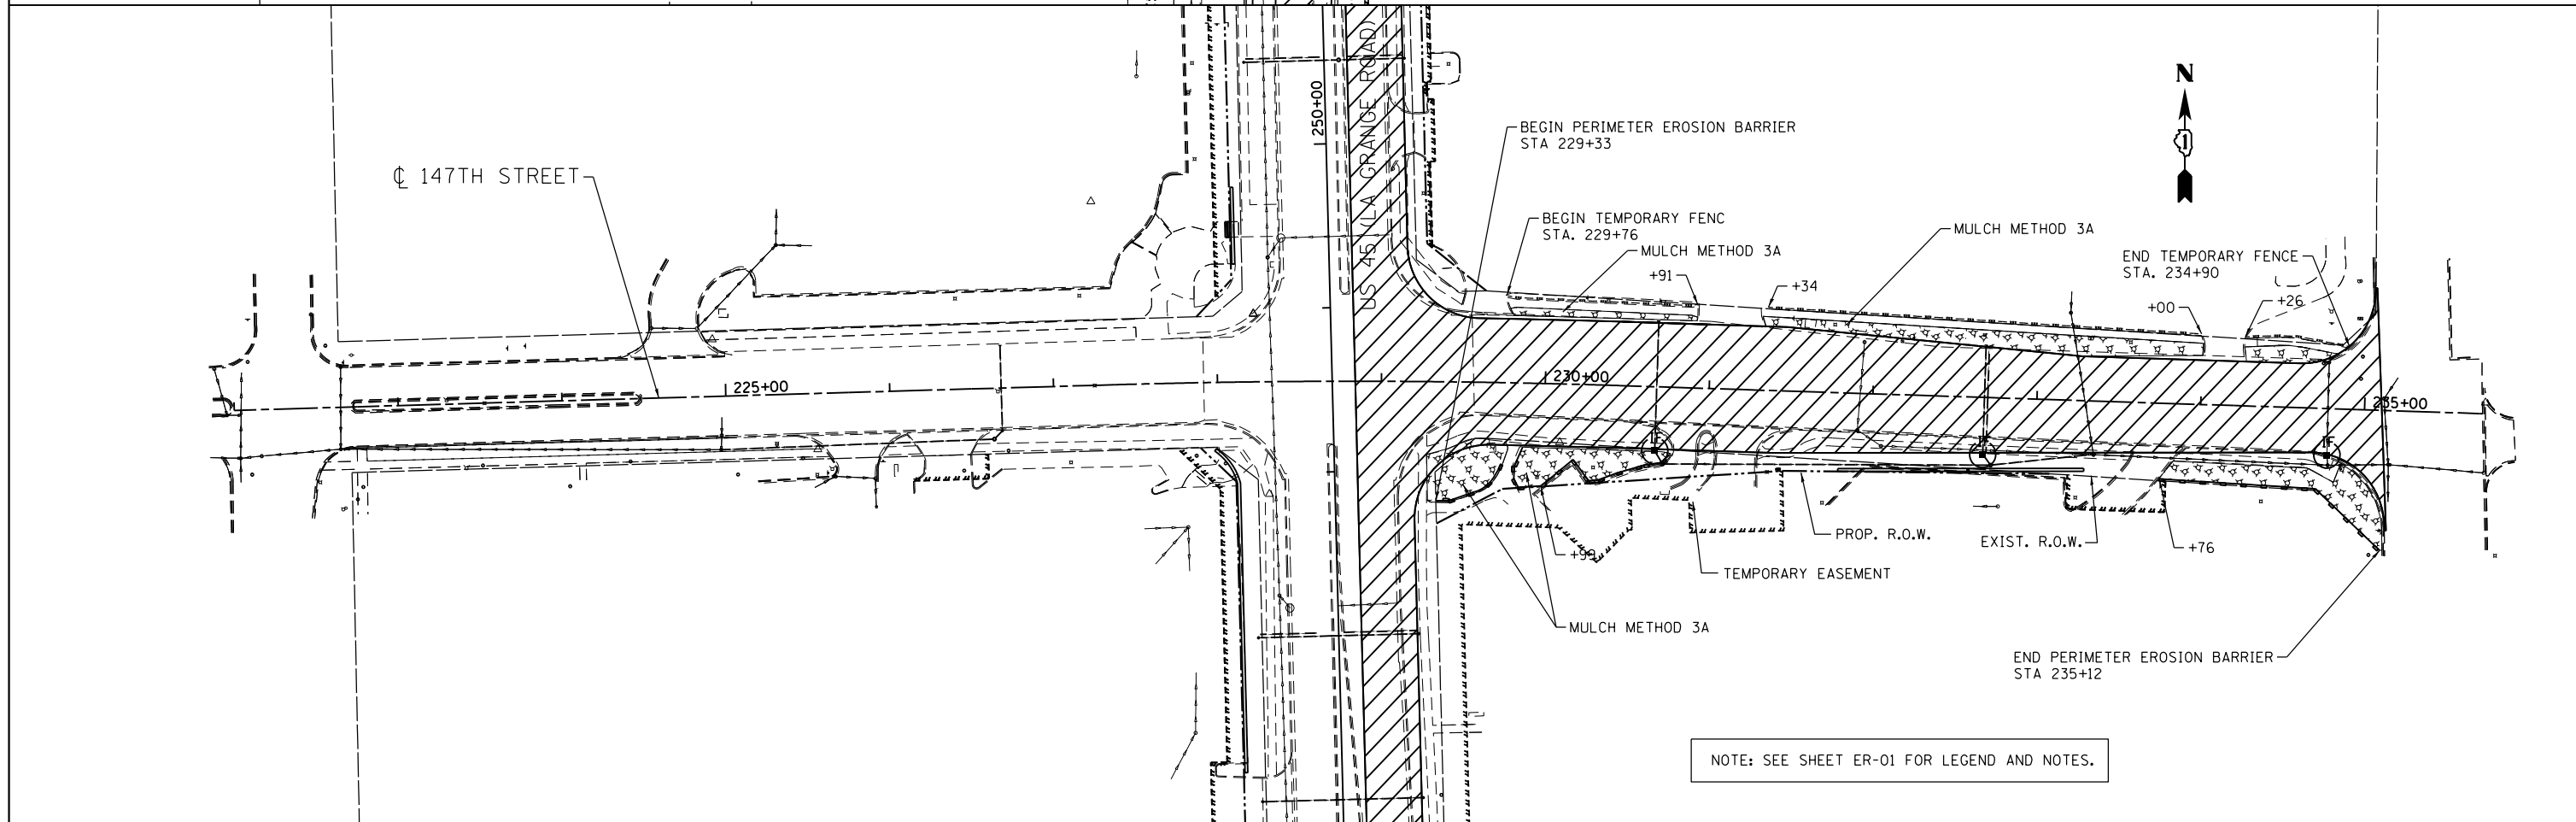

NOTE: SEE SHEET ER-01 FOR LEGEND AND NOTES.

APEX
 CONSULTING ENGINEERS, LLC
 311 E. Wacker Drive, Suite 520
 Chicago, IL 60601

FILE NAME = D160M61-SHT-ER0525.dgn	USER NAME = Frank.Stallone	DESIGNED - L.N.	REVISED -
		DRAWN - M.P.	REVISED -
		CHECKED - W.H.I.	REVISED -
		DATE - 03/13/2013	REVISED -

STATE OF ILLINOIS
DEPARTMENT OF TRANSPORTATION

EROSION AND SEDIMENT CONTROL PLAN - MIDDLE CONTRACT
STAGE A - 147TH STREET AND 144TH PLACE

SCALE: 1"=50' SHEET NO. 1 OF 1 SHEETS STA. TO STA.

F.A.P. RTE.	SECTION	COUNTY	TOTAL SHEETS	SHEET NO.
330	103R-4	COOK	877	150
ER-25			CONTRACT NO. 60M61	
ILLINOIS FED. AID PROJECT				