


NOTE: SEE SHEET ER-01 FOR LEGEND AND NOTES.

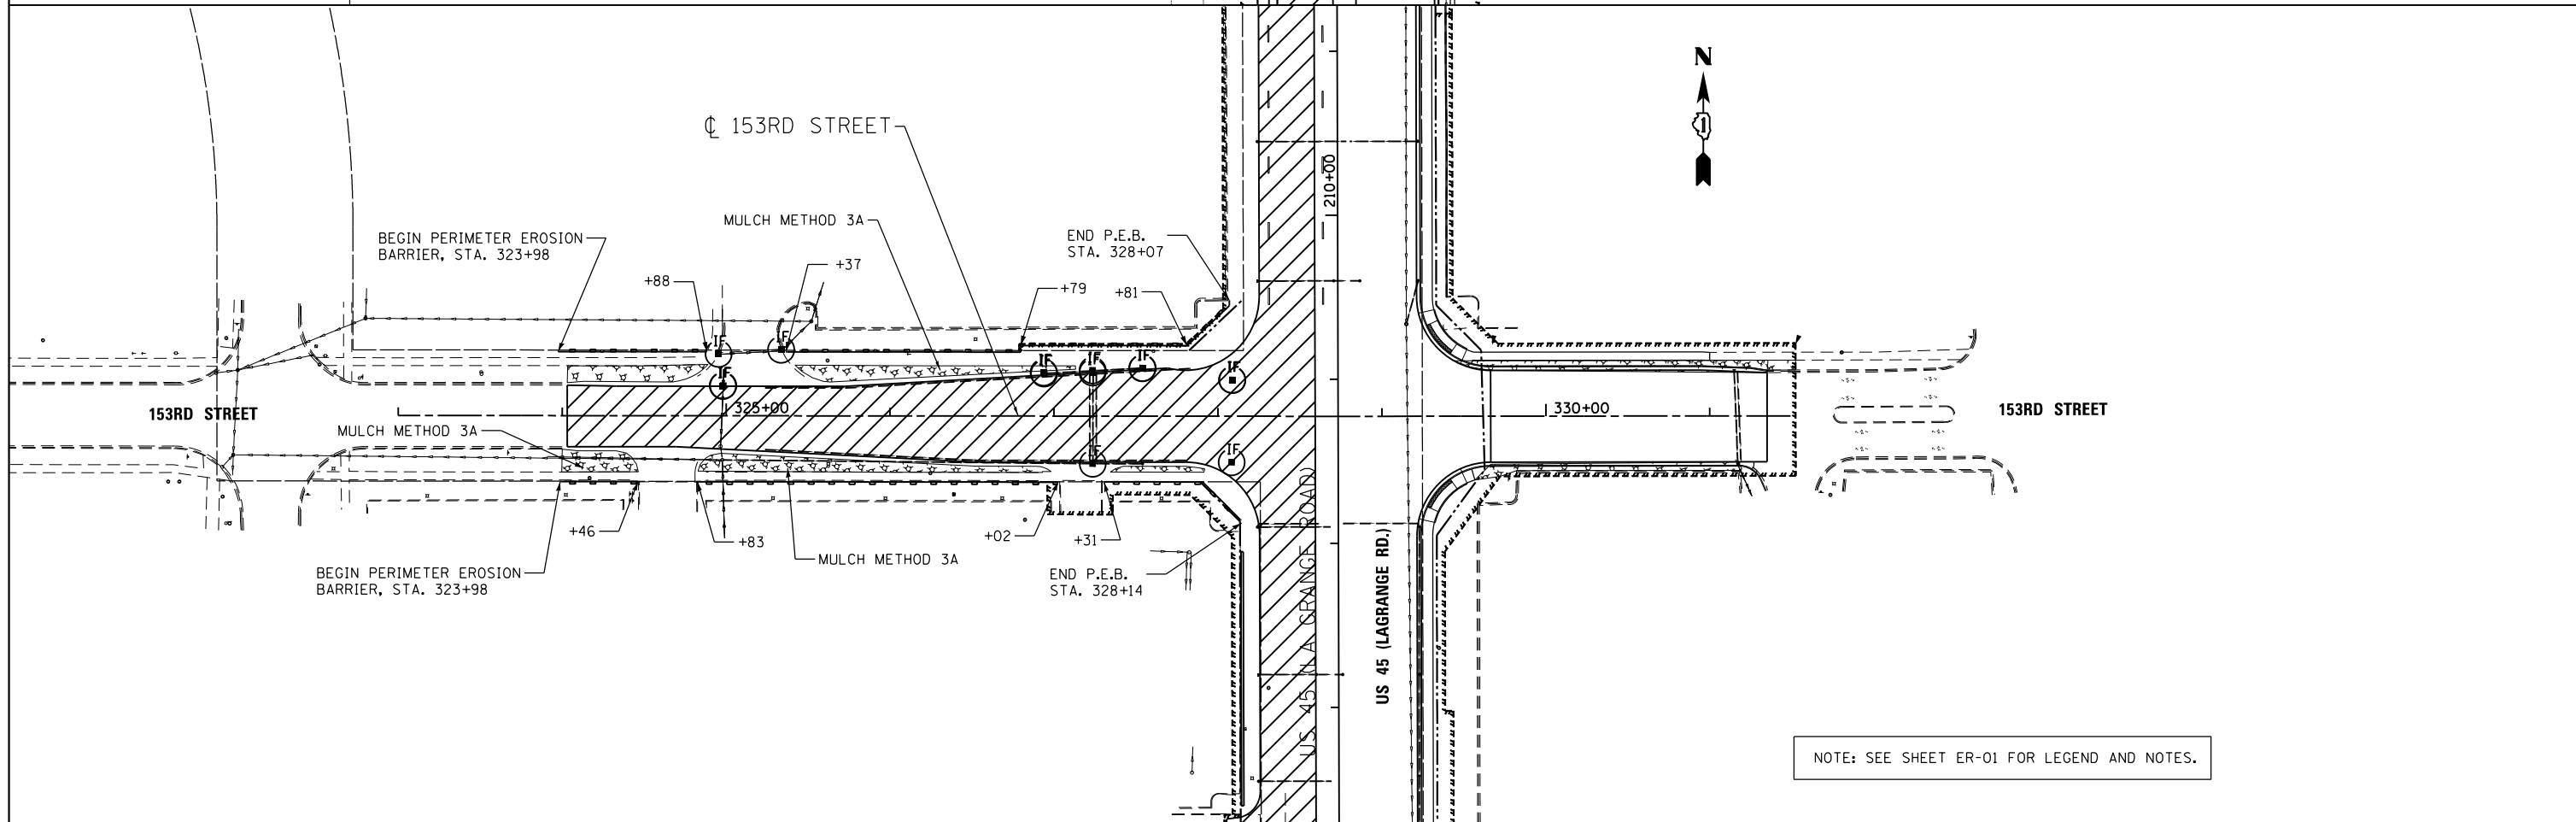

NOTE: SEE SHEET ER-01 FOR LEGEND AND NOTES.

APEX
 CONSULTING ENGINEERS, LLC
 111 E. Wacker Drive, Suite 520
 Chicago, IL 60601

FILE NAME = D160M61-SHT-ER0526.dgn
 USER NAME = Frank.Stallone

DESIGNED - L.N.	REVISED -
DRAWN - M.P.	REVISED -
CHECKED - W.H.I.	REVISED -
DATE - 03/13/2013	REVISED -

PLOT SCALE = 100.000000' / 1" = 100'
 PLOT DATE = 3/15/2013

STATE OF ILLINOIS
DEPARTMENT OF TRANSPORTATION

EROSION AND SEDIMENT CONTROL PLAN - MIDDLE CONTRACT
STAGE B - 153RD STREET AND 149TH STREET

SCALE: 1"=50' SHEET NO. 1 OF 1 SHEETS STA. TO STA.

F.A.P. RTE.	SECTION	COUNTY	TOTAL SHEETS	SHEET NO.
330	103R-4	COOK	877	151
ER-26			CONTRACT NO. 60M61	
<small>ILLINOIS FED. AID PROJECT</small>				