
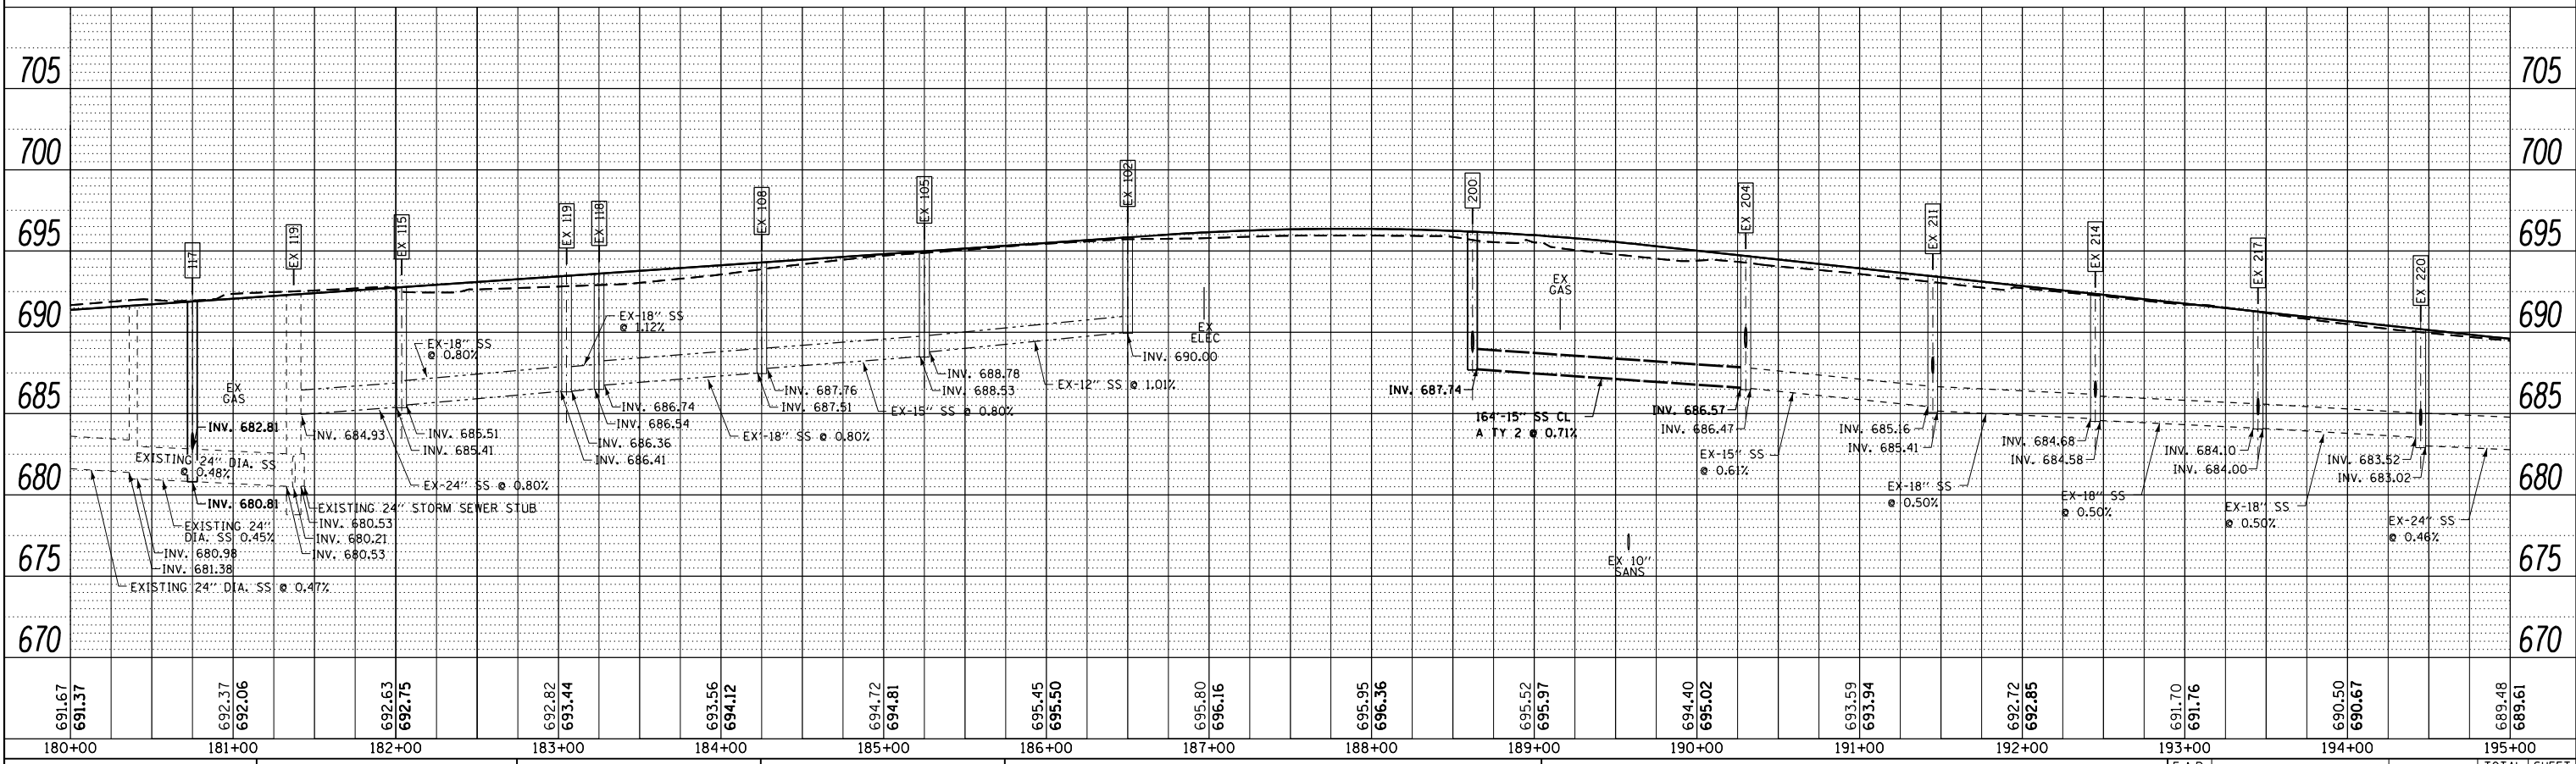


PLAN	SURVEYED	DATE
NOTE BOOK NO.	PLOTTED	BY
CARD FILE NAME	GRADES CHECKED	
	ALIGNMENT	
	STRUCTURE	

PROFILE	SURVEYED	DATE
NOTE BOOK NO.	GRADES CHECKED	BY
STRUCTURE	NOT AT THIS OFFICE	

100 S. WACKER DR.
 SUITE 300
 CHICAGO, IL 60606
 TEL 312/999-0000
 FAX 312/939-4998

URS

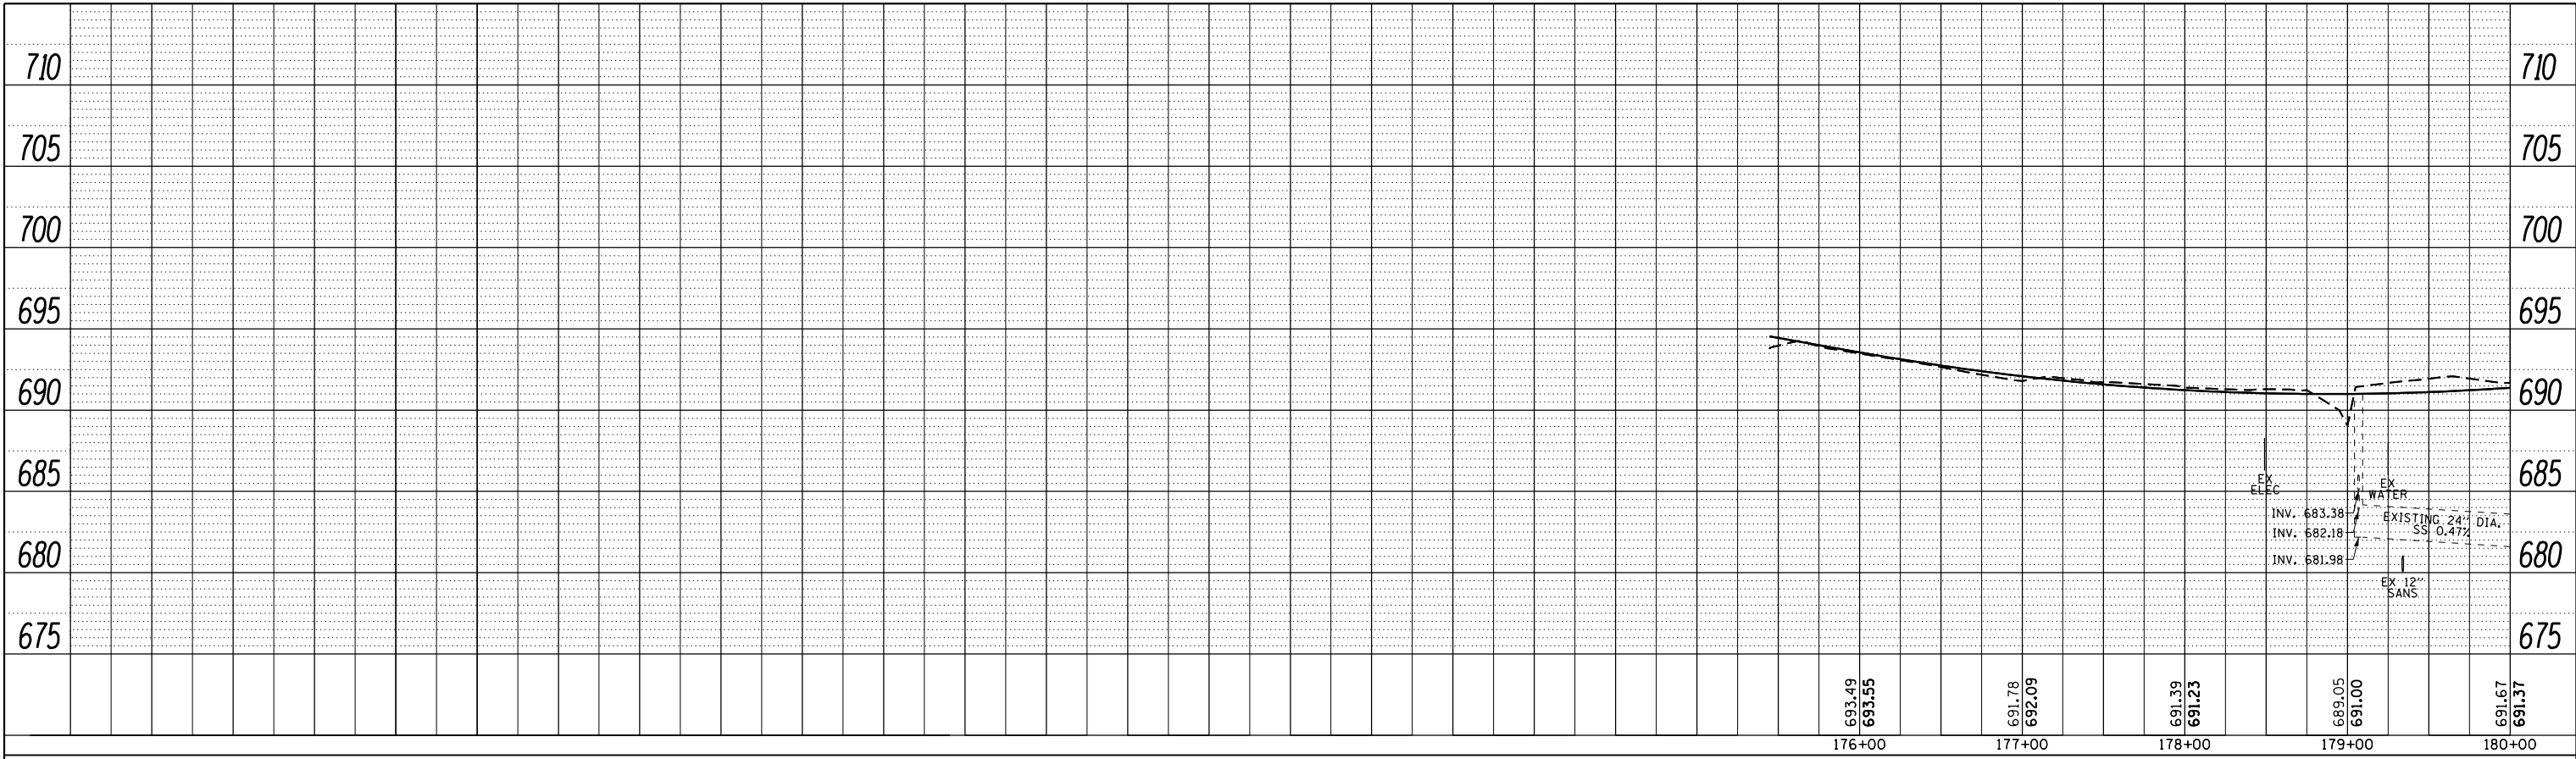

FILE NAME =	USER NAME = Anthony.Plutz	DESIGNED - EJD	REVISED -	STATE OF ILLINOIS DEPARTMENT OF TRANSPORTATION DRAINAGE PROFILE - US 45 (LAGRANGE ROAD) SCALE: 1"=50'H; 1"=5' SHEET 1 OF 4 SHEETS STA. BEGIN TO STA. 195+00.00	F.A.P. RTE. 330	SECTION 103R-4	COUNTY COOK	TOTAL SHEETS 877	SHEET NO. 224
D160M61-SHT-DRAINPROF01.dgn	PLOT SCALE = 100.000000' / in.	DRAWN - EJD	REVISED -		DP-01	CONTRACT NO. 60M61			
SHT_DOUBLE PROFILE	PLOT DATE = 3/13/2013	CHECKED - JWM	REVISED -		ILLINOIS FED. AID PROJECT				
		DATE - 03/13/2013	REVISED -						