



PLAN	SURVEYED	BY	DATE
	PLOTTED		
	GRADES CHECKED		
	STRUCTURE NOTATIONS OK'D		
	NOTE BOOK NO.		
	ALIGNED CHECKED		
	FILE NAME		

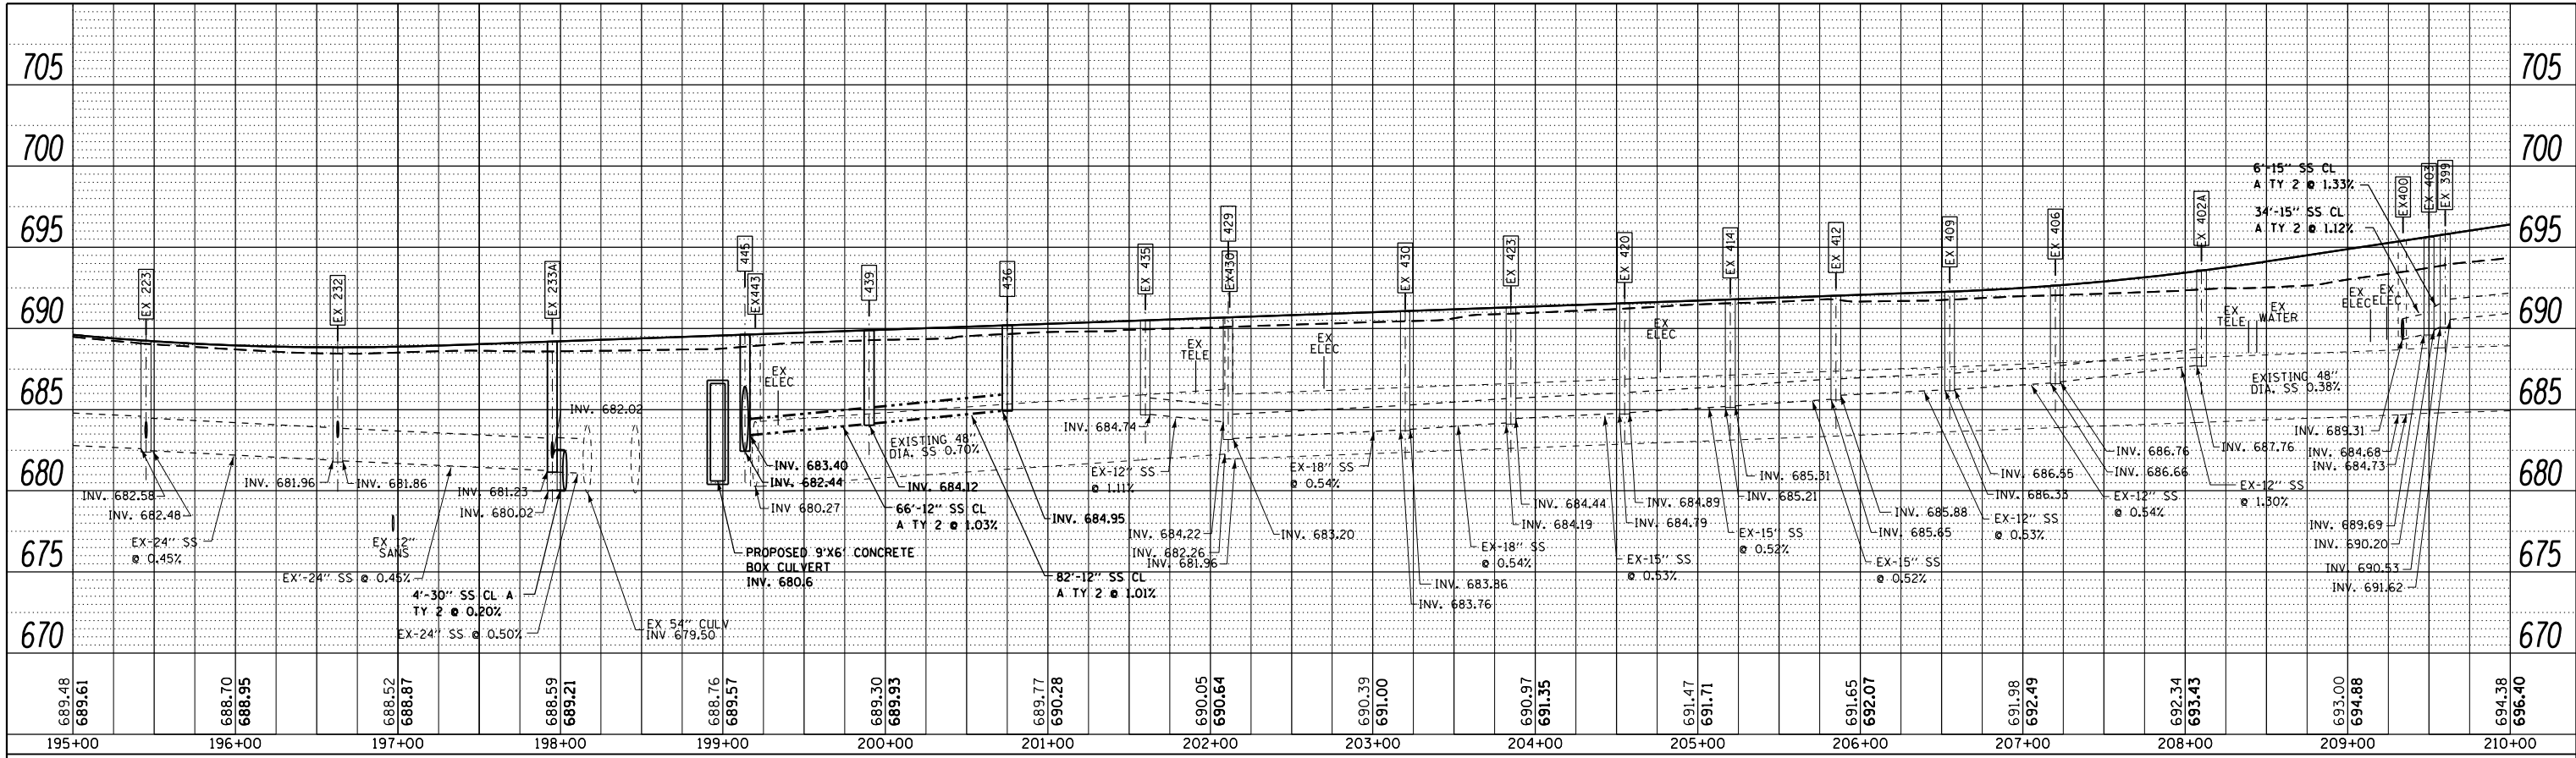

PROFILE	SURVEYED	BY	DATE
	PLOTTED		
	GRADES CHECKED		
	STRUCTURE NOTATIONS OK'D		
	NOTE BOOK NO.		
	ALIGNED CHECKED		
	FILE NAME		

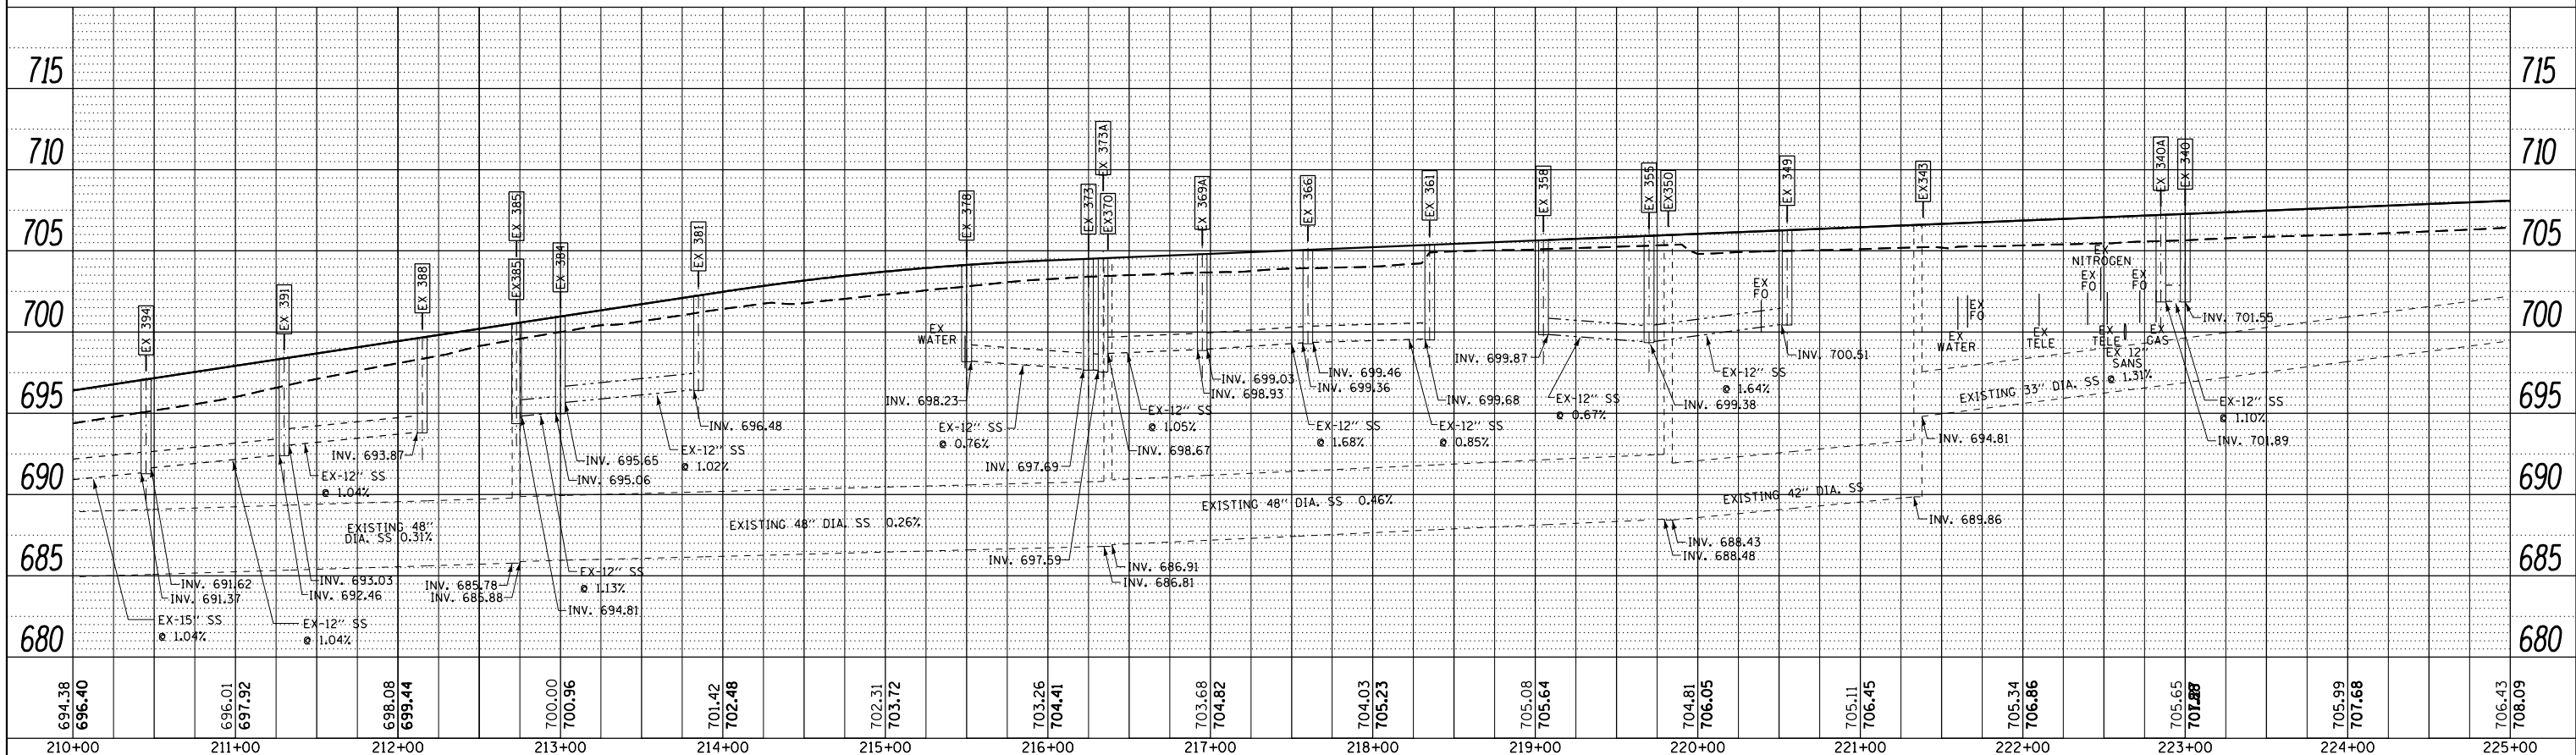

URS
100 S. WACKER DR.
SUITE 3000
CHICAGO, IL 60606
TEL 312/999-4900
FAX 312/999-4998

FILE NAME = D160M61-SHT-DRAINPROF02.dgn	USER NAME = Anthony.Plutz	DESIGNED - EJD	REVISED -	STATE OF ILLINOIS DEPARTMENT OF TRANSPORTATION DRAINAGE PROFILE - US 45 (LAGRANGE ROAD) SCALE: 1"=50'H; 1"=5' V SHEET 2 OF 4 SHEETS STA. 195+00.00 TO STA. 225+00.00	F.A.P. RTE. 330	SECTION 103R-4	COUNTY COOK	TOTAL SHEETS 877	SHEET NO. 225
PLOT SCALE = 100.000000' / in.	CHECKED - JWM	REVISED -	CONTRACT NO. 60M61		ILLINOIS FED. AID PROJECT				
SHT_DOUBLE PROFILE	PLOT DATE = 3/13/2013	DATE - 03/13/2013	REVISED -						