



PLAN	SURVEYED	BY	DATE
	PLOTTED		
	NOTE BOOK		
	CHECKED		
	ALIGNED		
	FILE NAME		

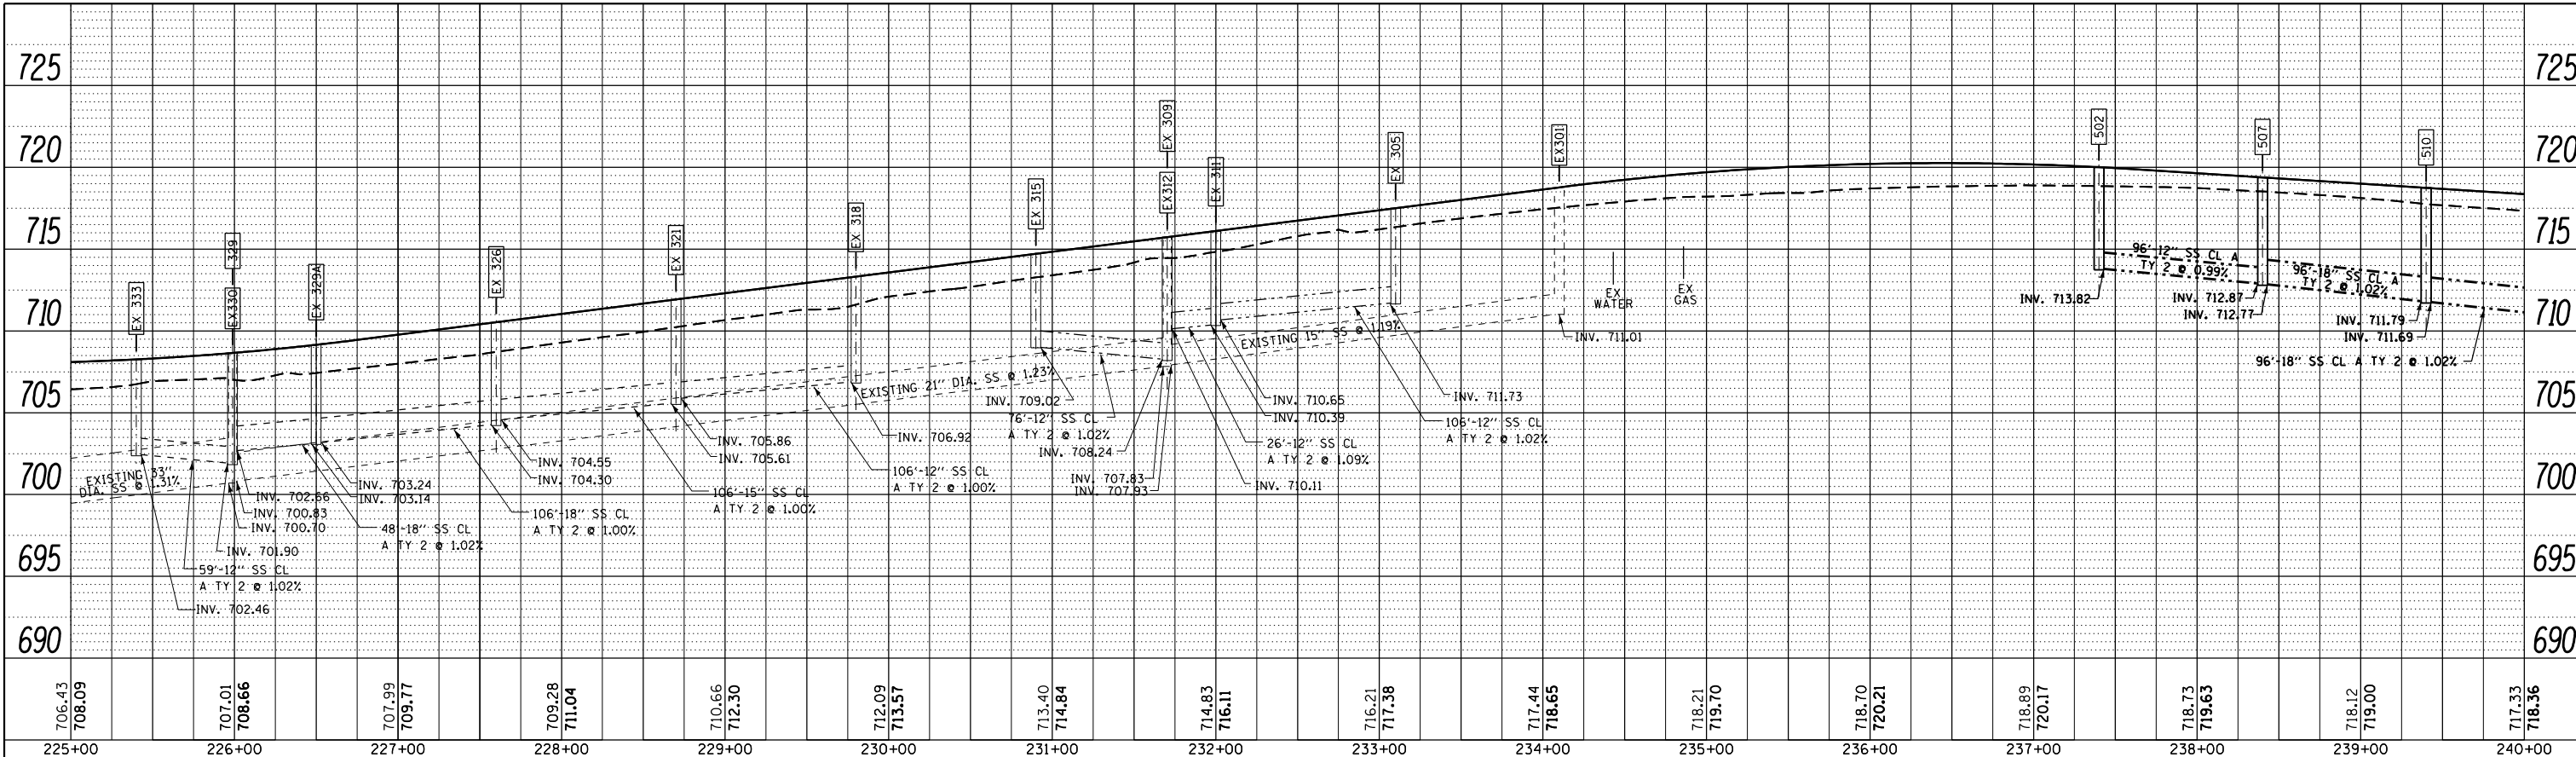

PROFILE	SURVEYED	BY	DATE
	PLOTTED		
	GRADES CHECKED		
	STRUCTURE		
	NOTATION		

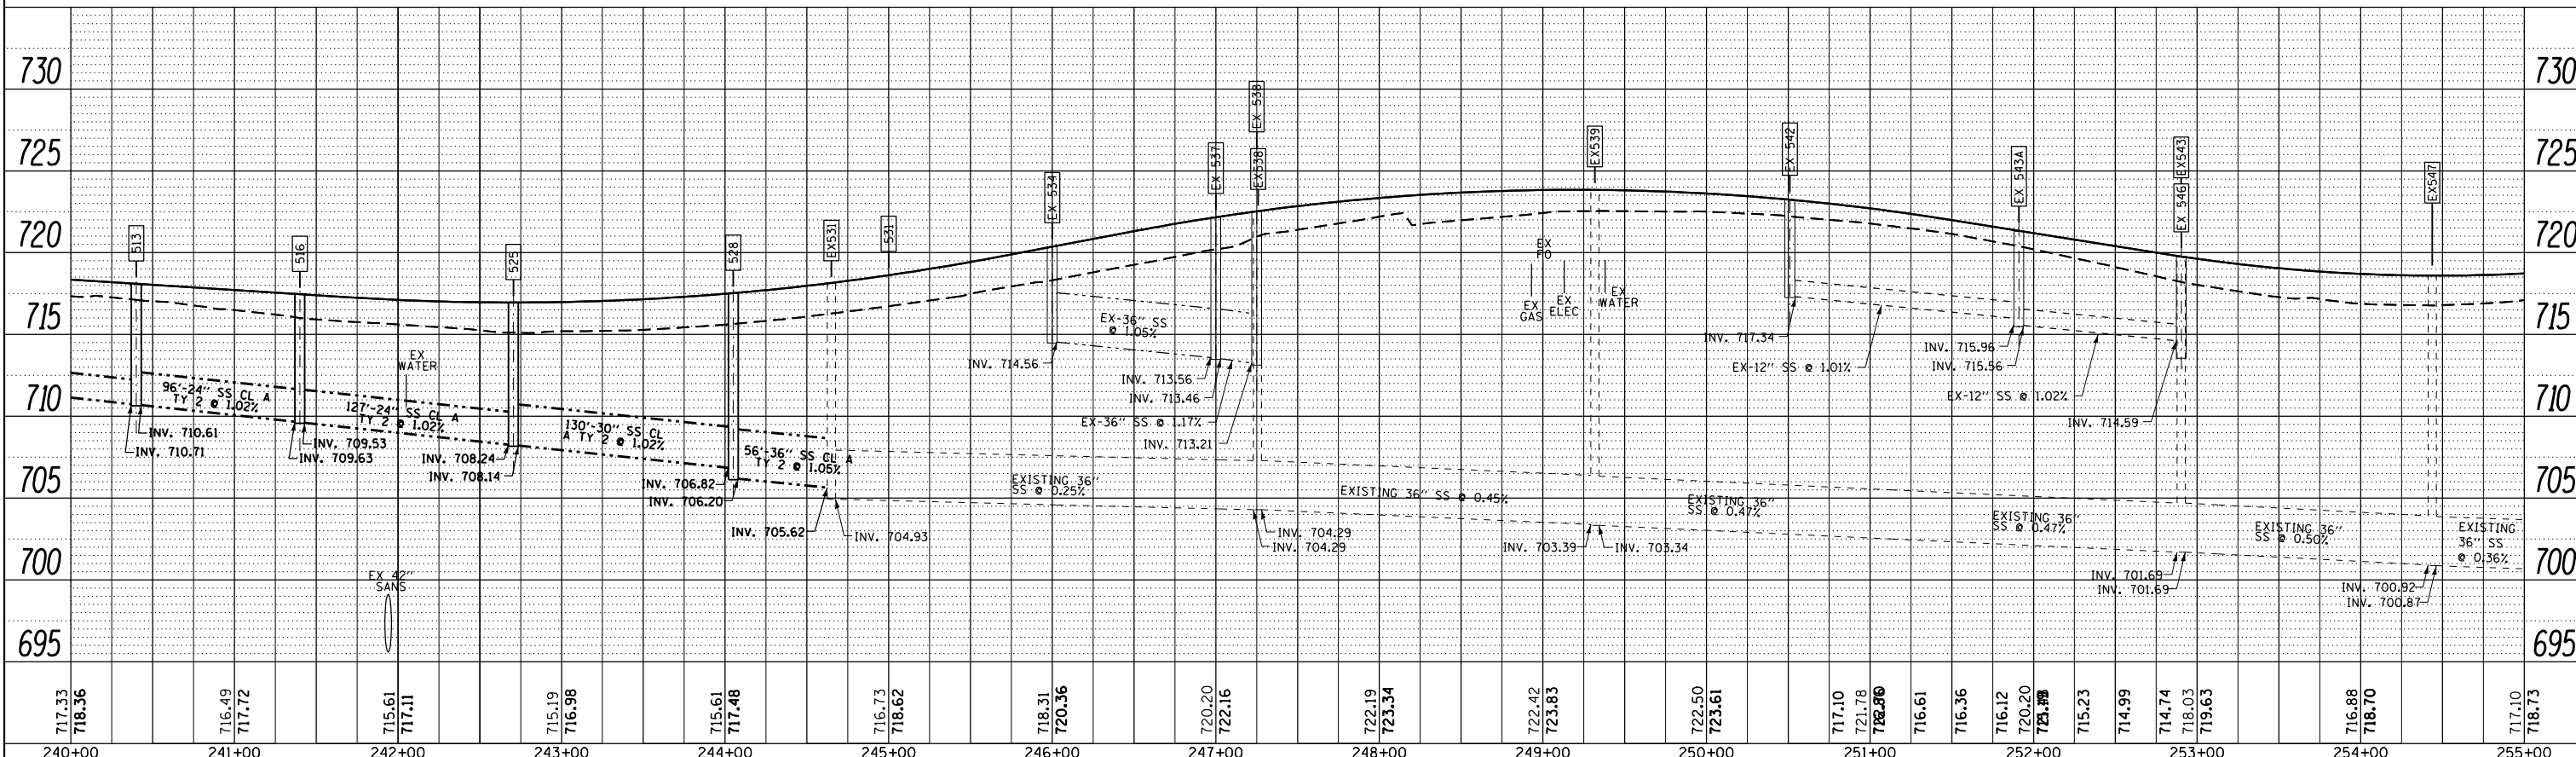

100 S. WACKER DR.
SUITE 500
CHICAGO, IL 60606
TEL 312/939-4900
FAX 312/939-4998



FILE NAME =	USER NAME = Anthony.Plutz	DESIGNED - EJD	REVISED -	STATE OF ILLINOIS DEPARTMENT OF TRANSPORTATION	DRAINAGE PROFILE - US 45 (LAGRANGE ROAD)	F.A.P. R.T.E.	SECTION	COUNTY	TOTAL SHEETS	SHEET NO.
D160M61-SHT-DRAINPROF03.dgn		DRAWN - EJD	REVISED -			330	103R-4	COOK	877	226
PLOT SCALE = 100.000000' / 1"		CHECKED - JWM	REVISED -			DP-03		CONTRACT NO. 60M61		
SHT_DOUBLE PROFILE	PLOT DATE = 3/13/2013	DATE - 03/13/2013	REVISED -			SCALE: 1"=50'H; 1"=5' SHEET 3 OF 4 SHEETS STA. 225+00.00 TO STA. 255+00.00		ILLINOIS FED. AID PROJECT		