
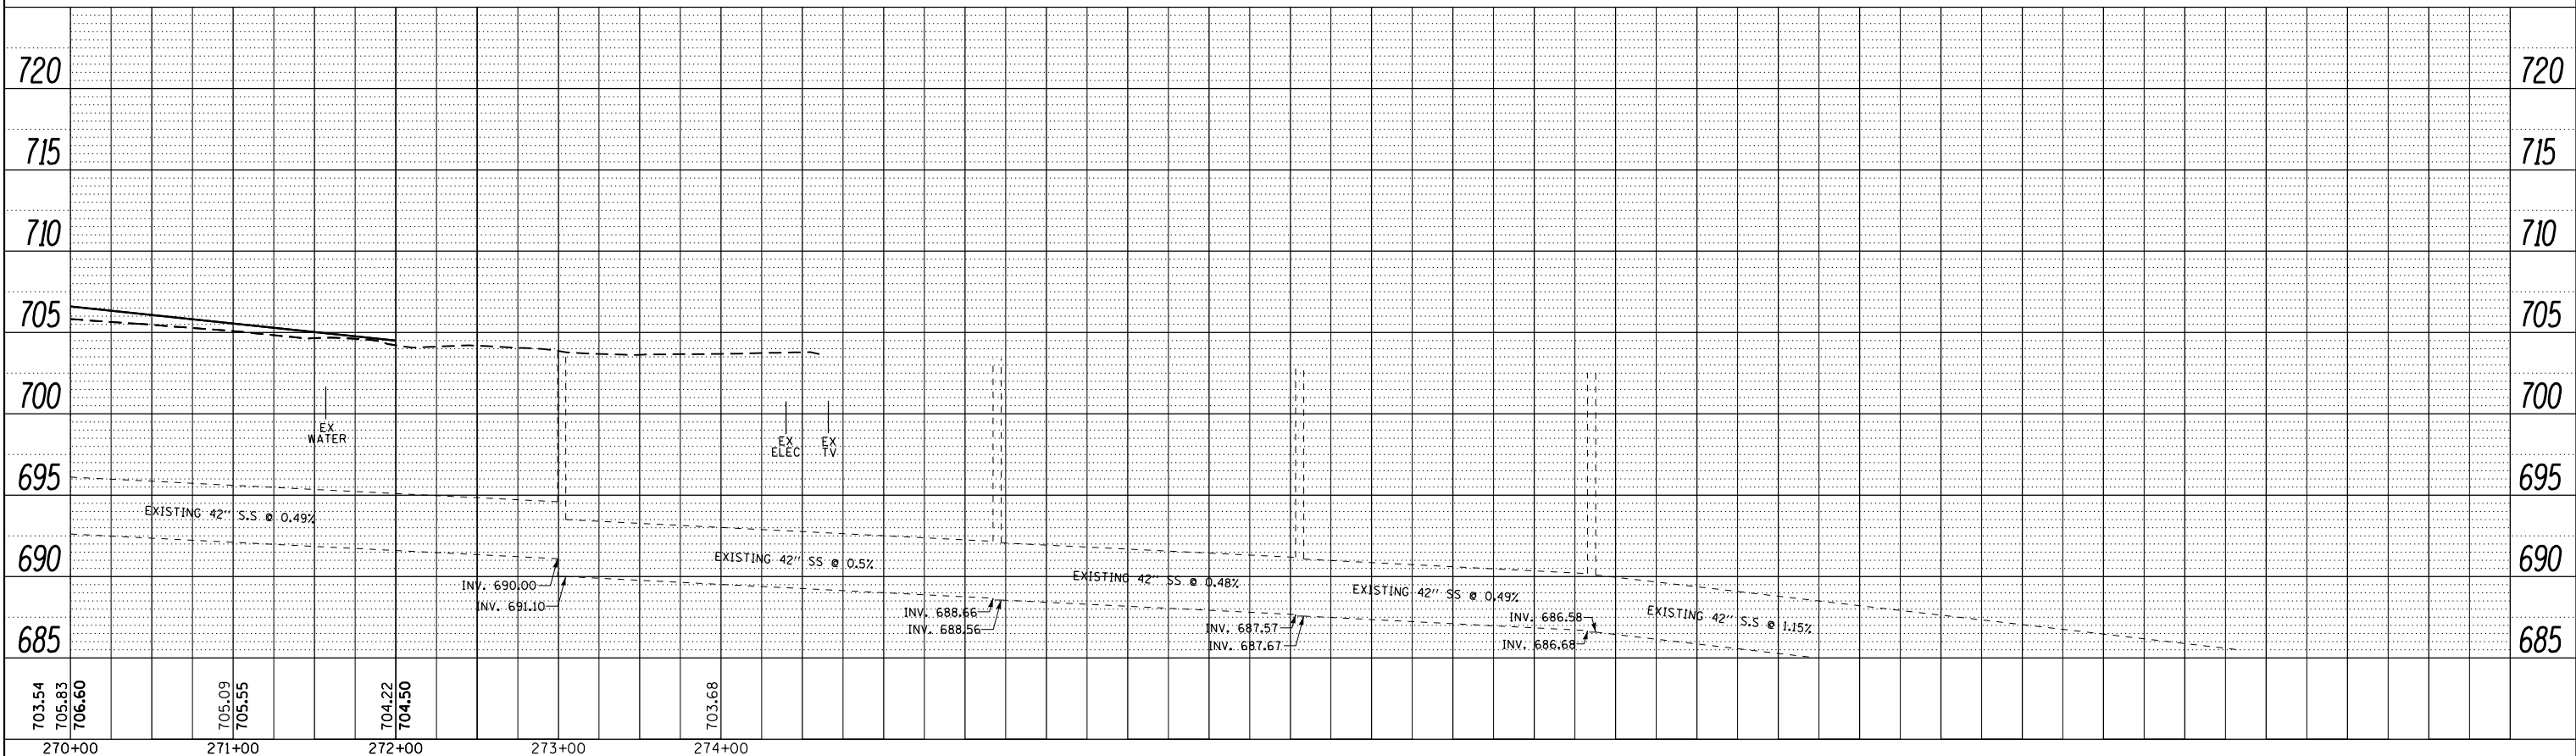


PLAN	SURVEYED	DATE
	PLOTTED	
	GRADES CHECKED	
	STRUCTURE NOTATIONS CHECKED	
	NOTE BOOK NO.	
	FILE NAME	

PROFILE	SURVEYED	DATE
	PLOTTED	
	GRADES CHECKED	
	STRUCTURE NOTATIONS CHECKED	
	NOTE BOOK NO.	
	FILE NAME	

100 S. WACKER DR.
SUITE 500
CHICAGO, IL 60606
TEL 312/939-4900
FAX 312/939-4998

URS

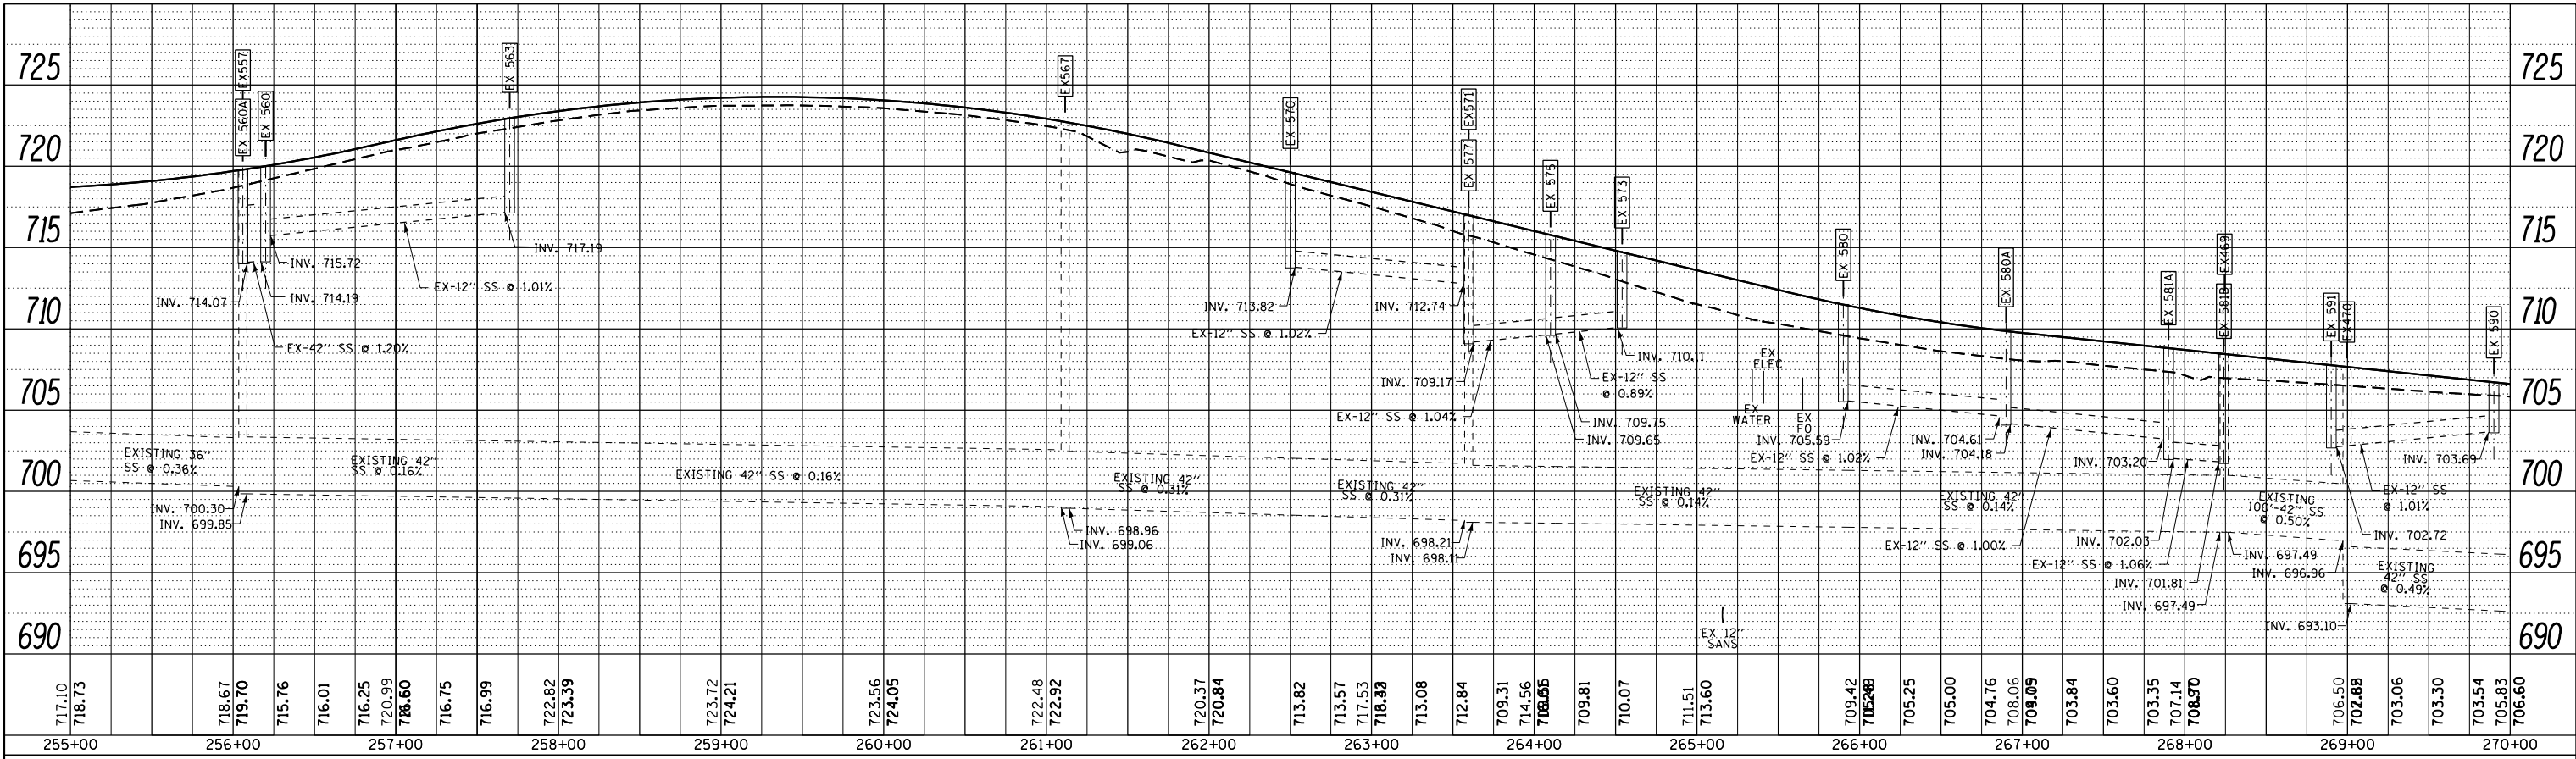

FILE NAME = D160M61-SHT-DRAINPROF04.dgn	USER NAME = Anthony.Plutz	DESIGNED - EJD	REVISIED -	STATE OF ILLINOIS DEPARTMENT OF TRANSPORTATION	DRAINAGE PROFILE - US 45 (LAGRANGE ROAD) SCALE: 1"=50'H; 1"=5' V SHEET 4 OF 4 SHEETS STA. 255+00.00 TO STA. END	F.A.P. RTE. 330	SECTION 103R-4	COUNTY COOK	TOTAL SHEETS 877	SHEET NO. 227
PLOT SCALE = 100.000000' / in.	CHECKED - JWM	REVISIED -	DP-04			CONTRACT NO. 60M61				
PLOT DATE = 3/13/2013	DATE - 03/13/2013	REVISIED -	ILLINOIS FED. AID PROJECT							