
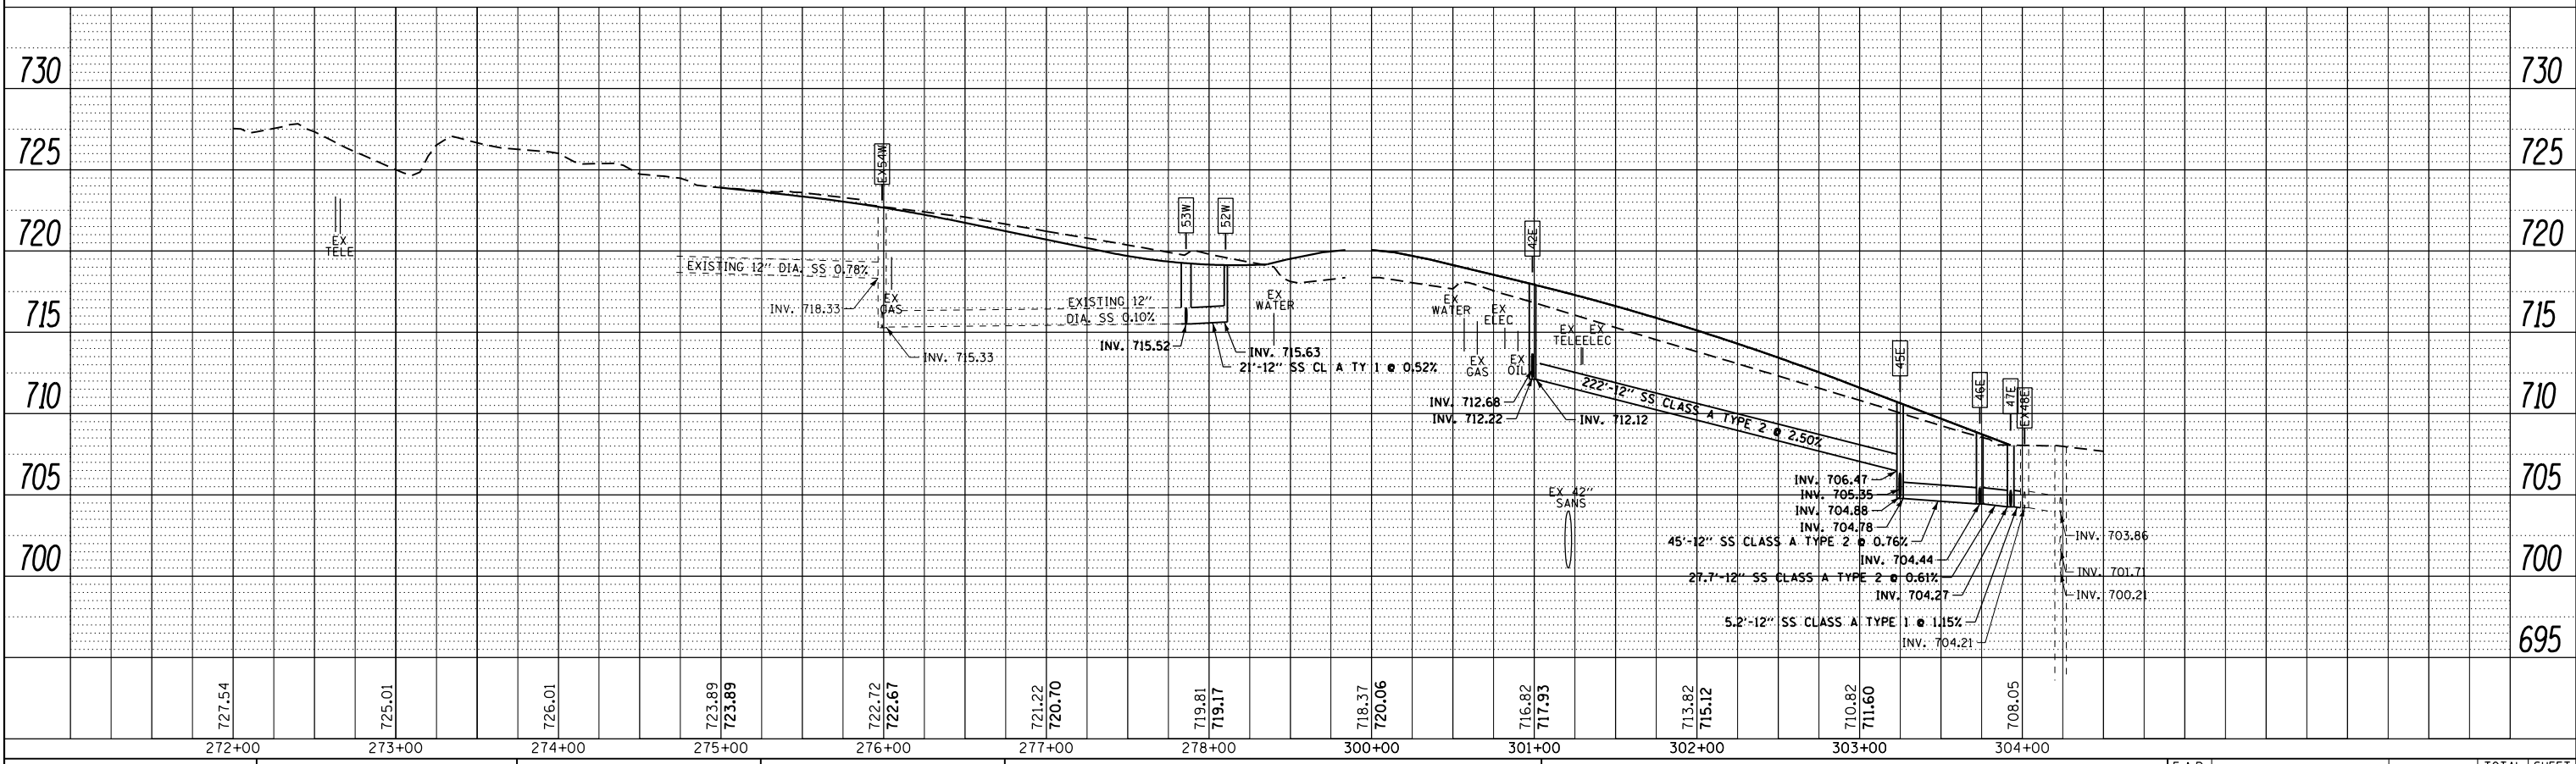


PLAN	SURVEYED	DATE
NOTE BOOK NO.	PLOTTED	BY
CARD FILE NAME	ALIGNMENT CHECKED	
	STRUCTURE NOTED	

PROFILE	SURVEYED	DATE
NOTE BOOK NO.	PLOTTED	BY
CARD FILE NAME	GRADES CHECKED	
	STRUCTURE NOTED	

URS
 100 S. WACKER DR.
 SUITE 500
 CHICAGO, IL 60606
 TEL 312/999-4000
 FAX 312/939-4998

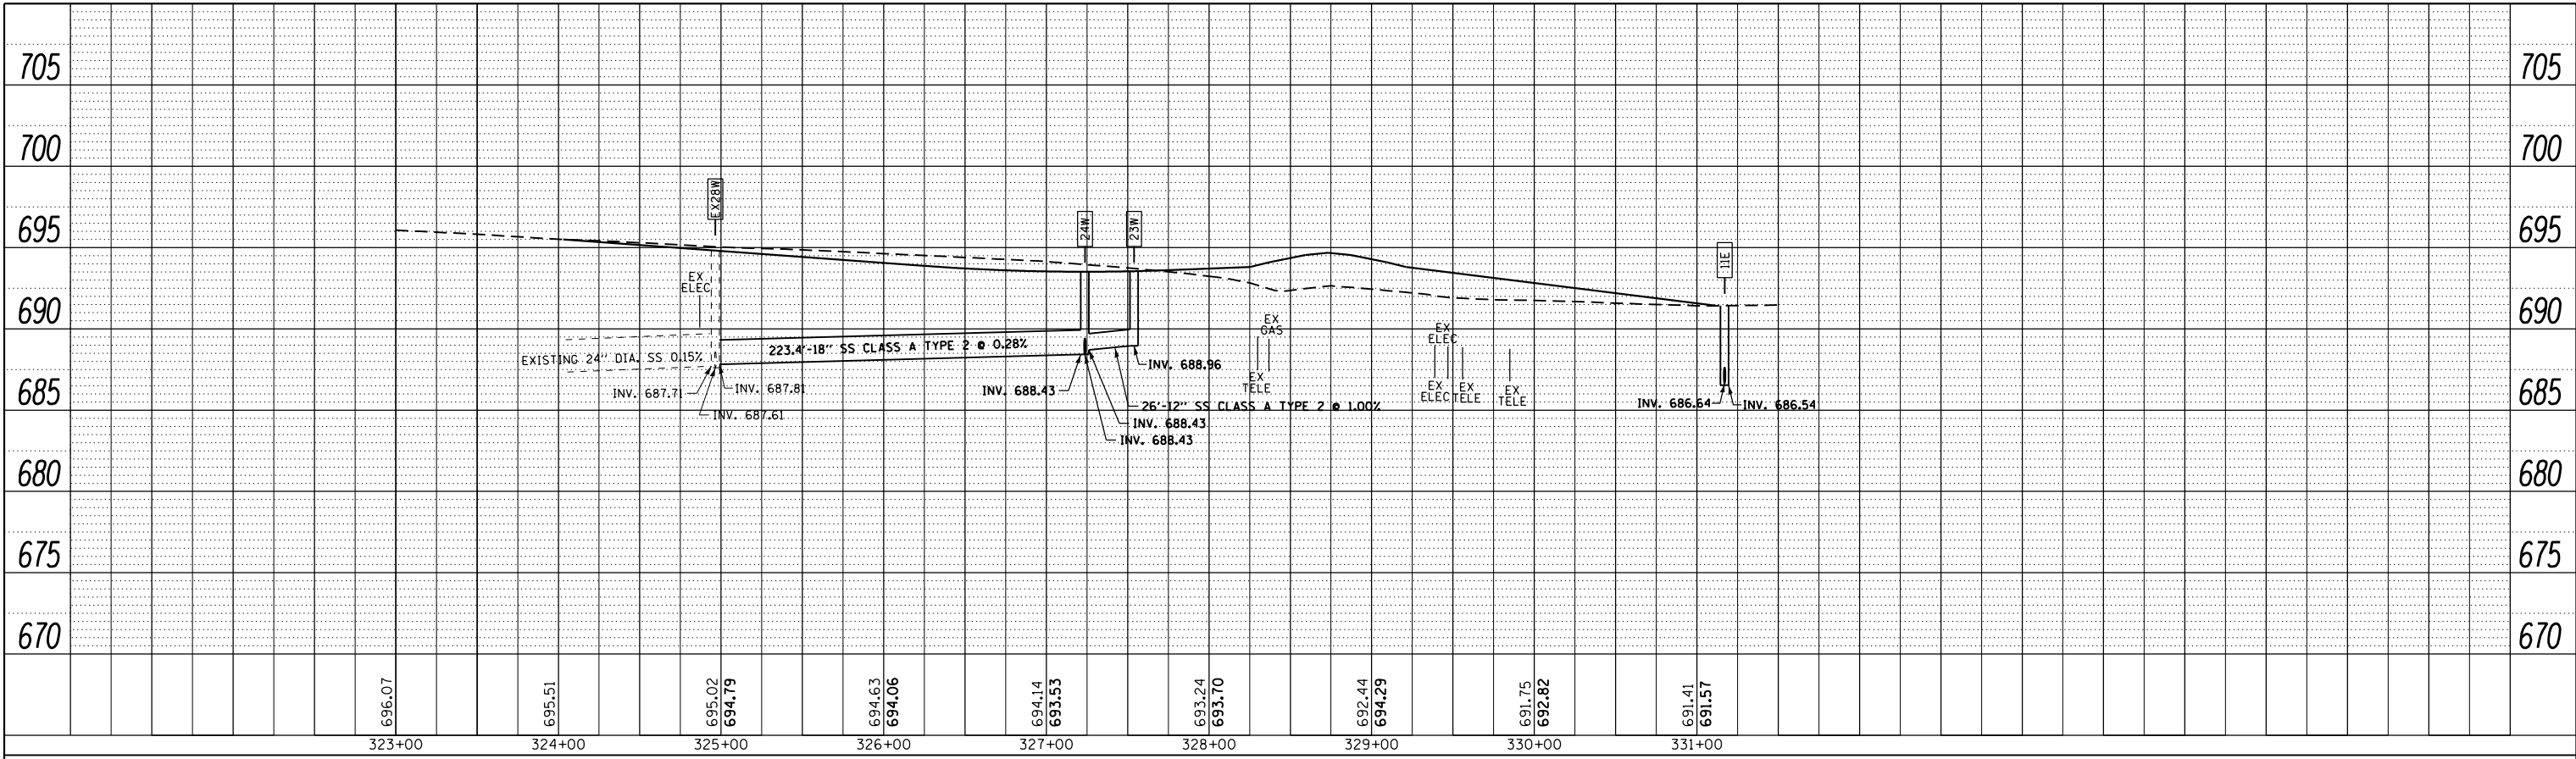

FILE NAME = D160M61-SHT-DRAINPROF05.dgn
 SHT_DOUBLE PROFILE

USER NAME = Anthony.Plutz
 PLOT SCALE = 100.000000' / 1" =
 PLOT DATE = 3/13/2013

DESIGNED - EJD
 DRAWN - EJD
 CHECKED - JWM
 DATE - 03/13/2013

REVISED -
 REVISED -
 REVISED -
 REVISED -

**STATE OF ILLINOIS
 DEPARTMENT OF TRANSPORTATION**

DRAINAGE PROFILE - 153RD STREET AND 149TH STREET

SCALE: 1"=50'H; 1"=5'V SHEET 1 OF 1 SHEETS STA. TO STA.

F.A.P. RTE.	SECTION	COUNTY	TOTAL SHEETS	SHEET NO.
330	103R-4	COOK	877	228
DP-05			CONTRACT NO. 60M61	
ILLINOIS FED. AID PROJECT				