



PLAN	SURVEYED	BY	DATE
	PLOTTED		
	NOTE BOOK		
	NO.		
	CHECKED		
	FILE NAME		

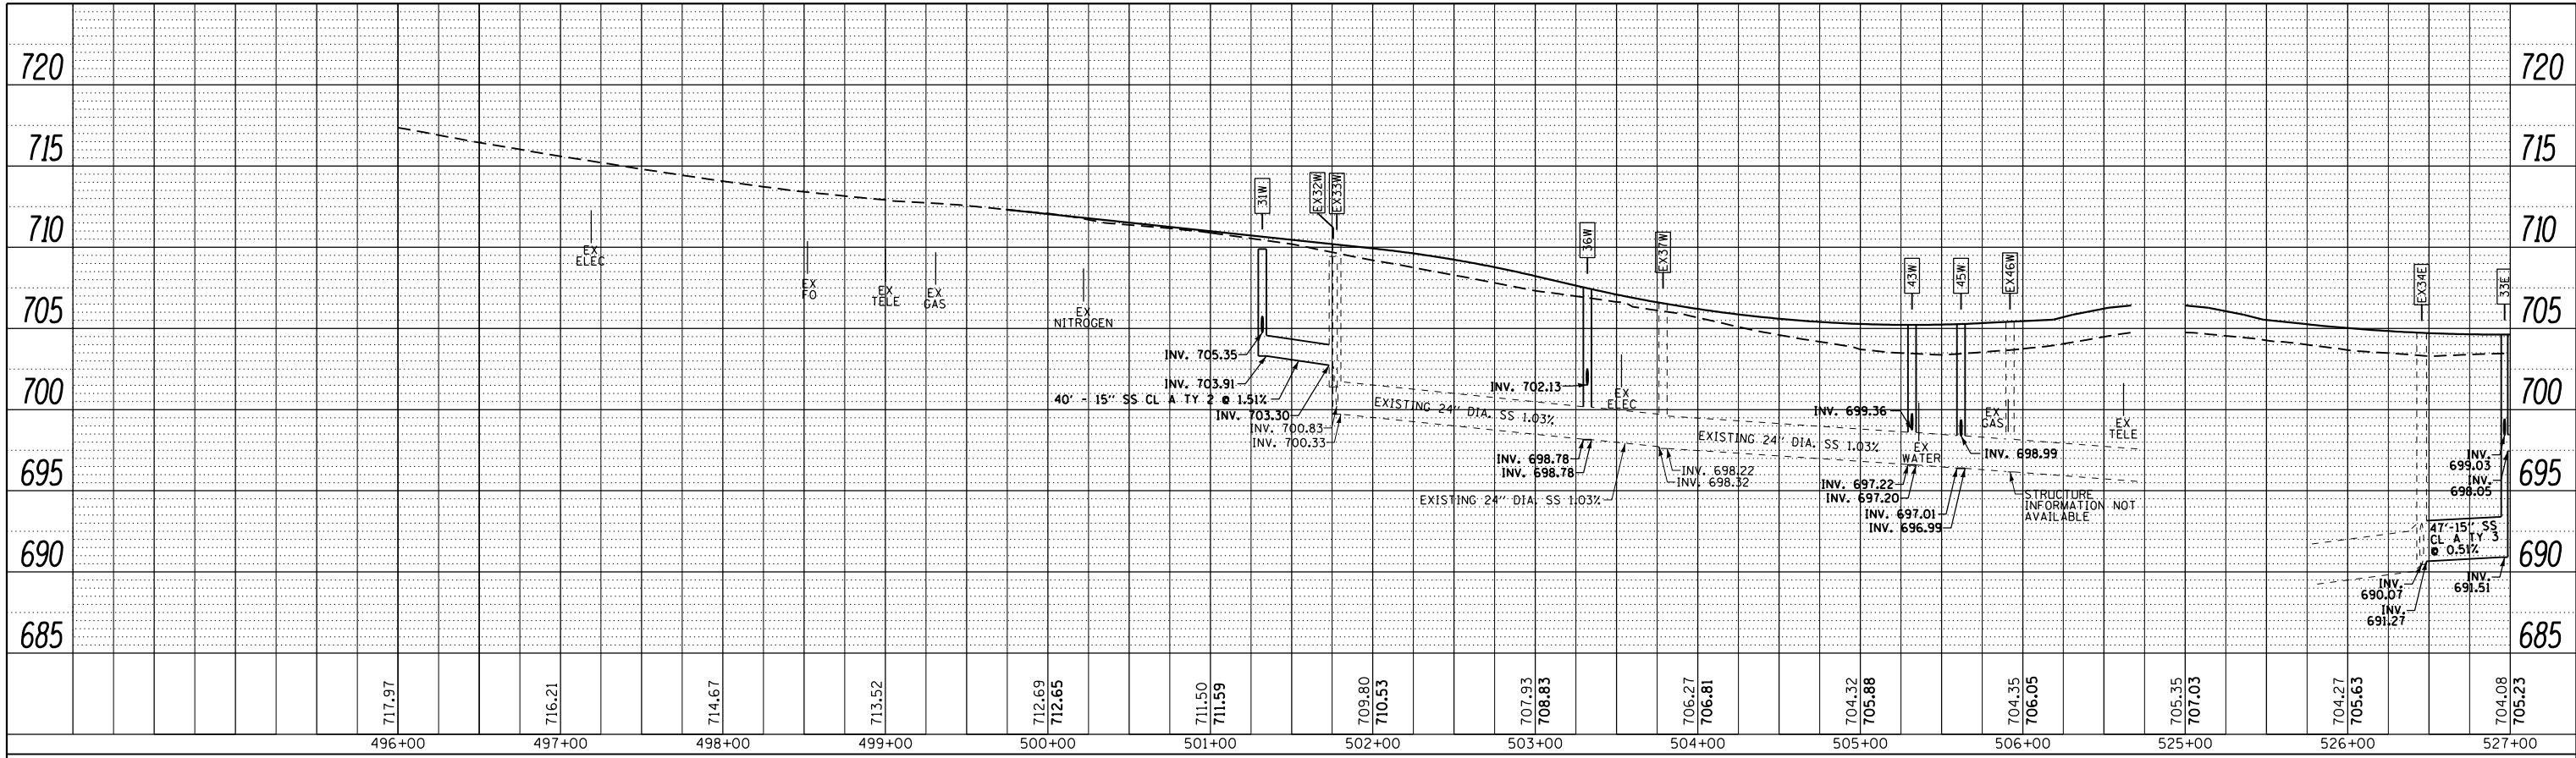

PROFILE	SURVEYED	BY	DATE
	PLOTTED		
	GRADES CHECKED		
	NOTE BOOK		
	NO.		
	STRUCTURE		
	NOT AT THIS OFFICE		

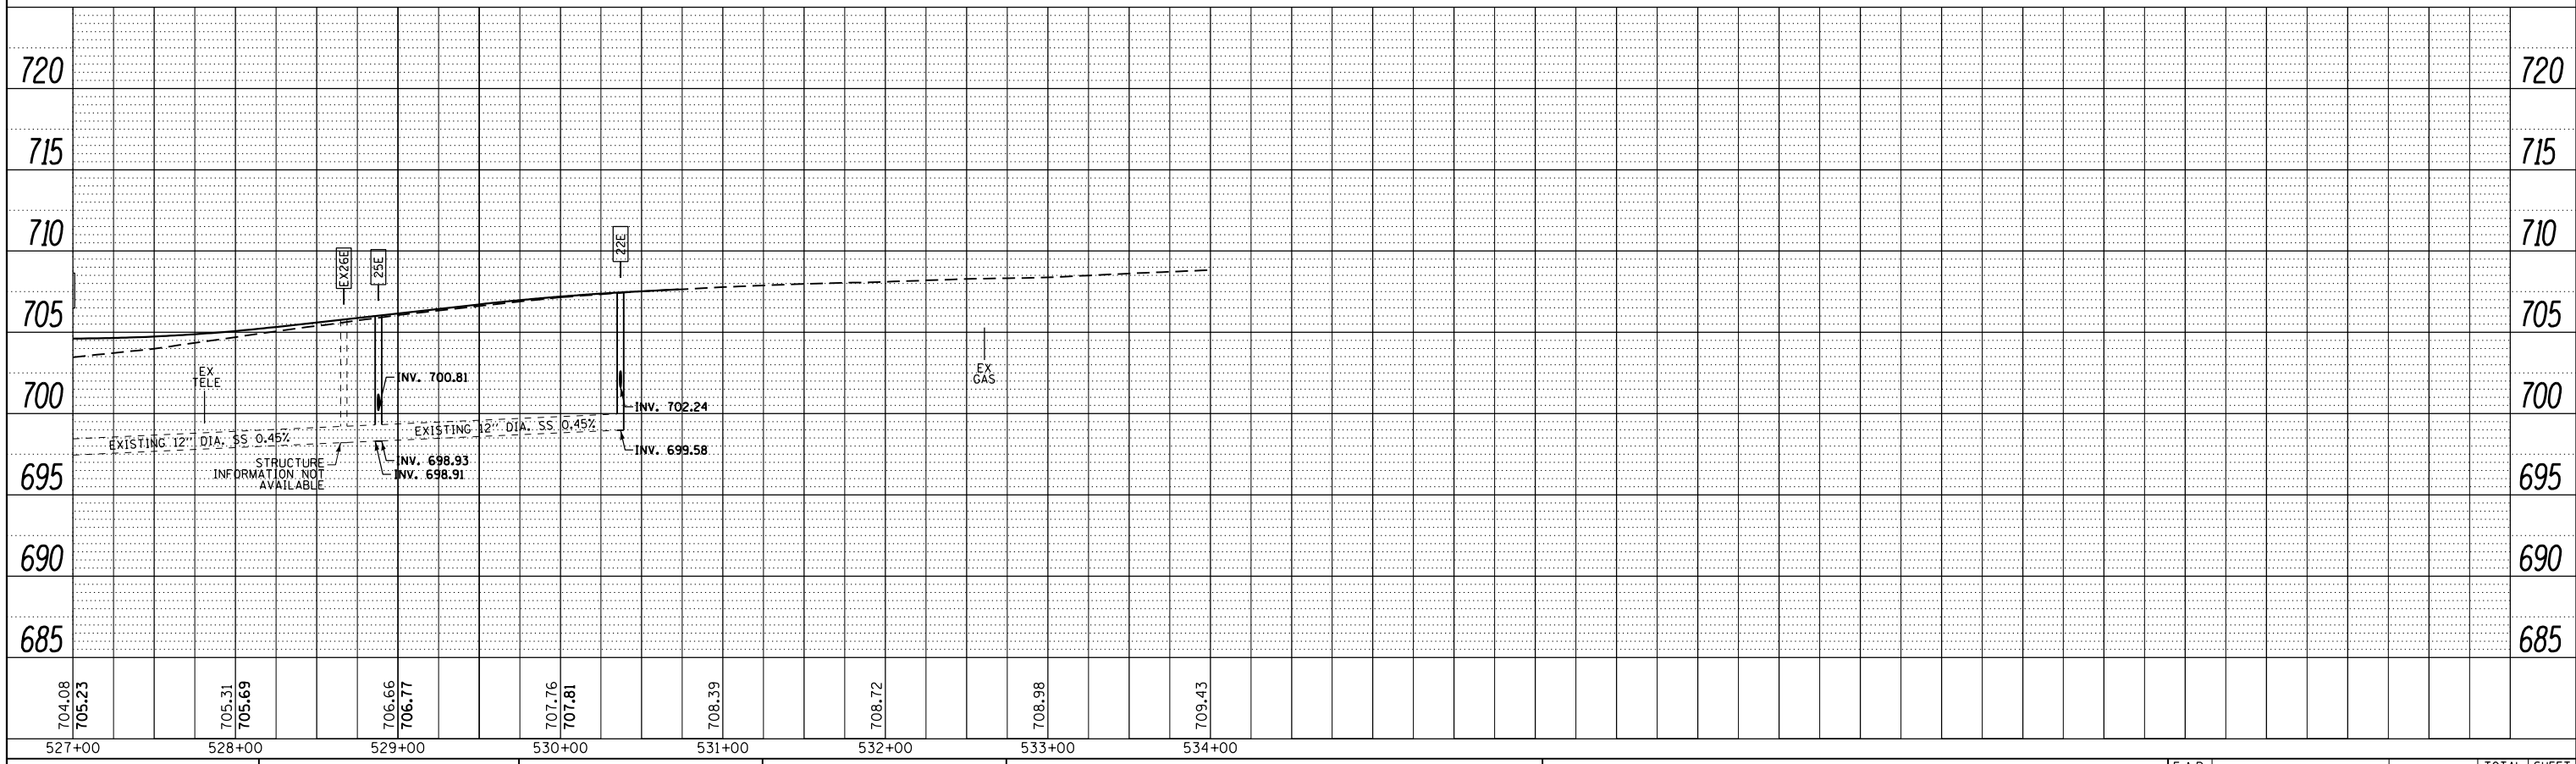

URS
100 S. WACKER DR.
SUITE 500
CHICAGO, IL 60606
TEL 312/999-4000
FAX 312/939-4998

FILE NAME = D160M61-SHT-DRAINPROF06.dgn
SHT_DOUBLE PROFILE

USER NAME = Anthony.Plutz
PLOT SCALE = 100.000000' / in.
PLOT DATE = 3/13/2013

DESIGNED - EJD
DRAWN - EJD
CHECKED - JWM
DATE - 03/13/2013

REVISED -
REVISED -
REVISED -
REVISED -

**STATE OF ILLINOIS
DEPARTMENT OF TRANSPORTATION**

DRAINAGE PROFILE - 151ST STREET
SCALE: 1"=50'H; 1"=5' V SHEET 1 OF 1 SHEETS STA. TO STA.

F.A.P. RTE.	SECTION	COUNTY	TOTAL SHEETS	SHEET NO.
330	103R-4	COOK	877	229
DP-06		CONTRACT NO. 60M61		
ILLINOIS FED. AID PROJECT				