



PLAN	SURVEYED	DATE
NOTE BOOK	PLOTTED	
NO.	ALIGNMENT	
	CHECKED	
	BY	
	FILE NAME	

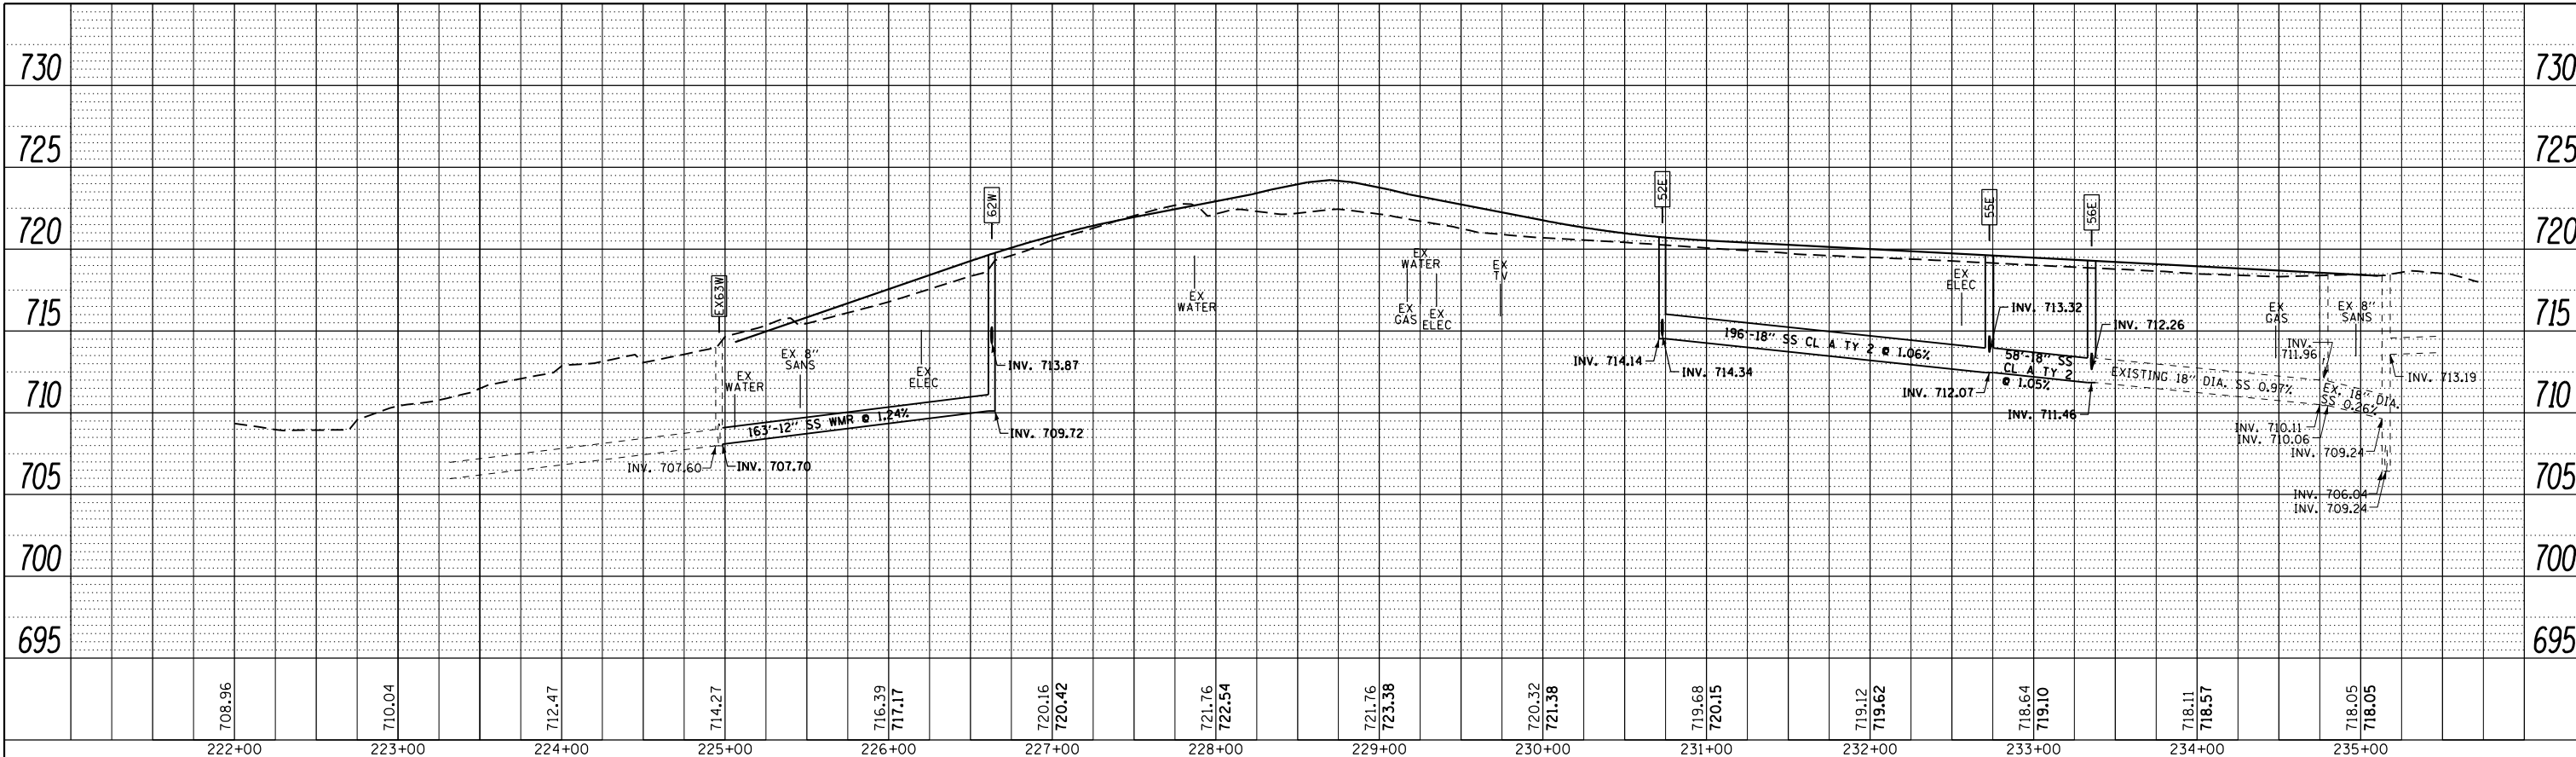

PROFILE	SURVEYED	DATE
NOTE BOOK	PLOTTED	
NO.	GRADES CHECKED	
	STRUCTURE	
	NOTATIS CHFD	

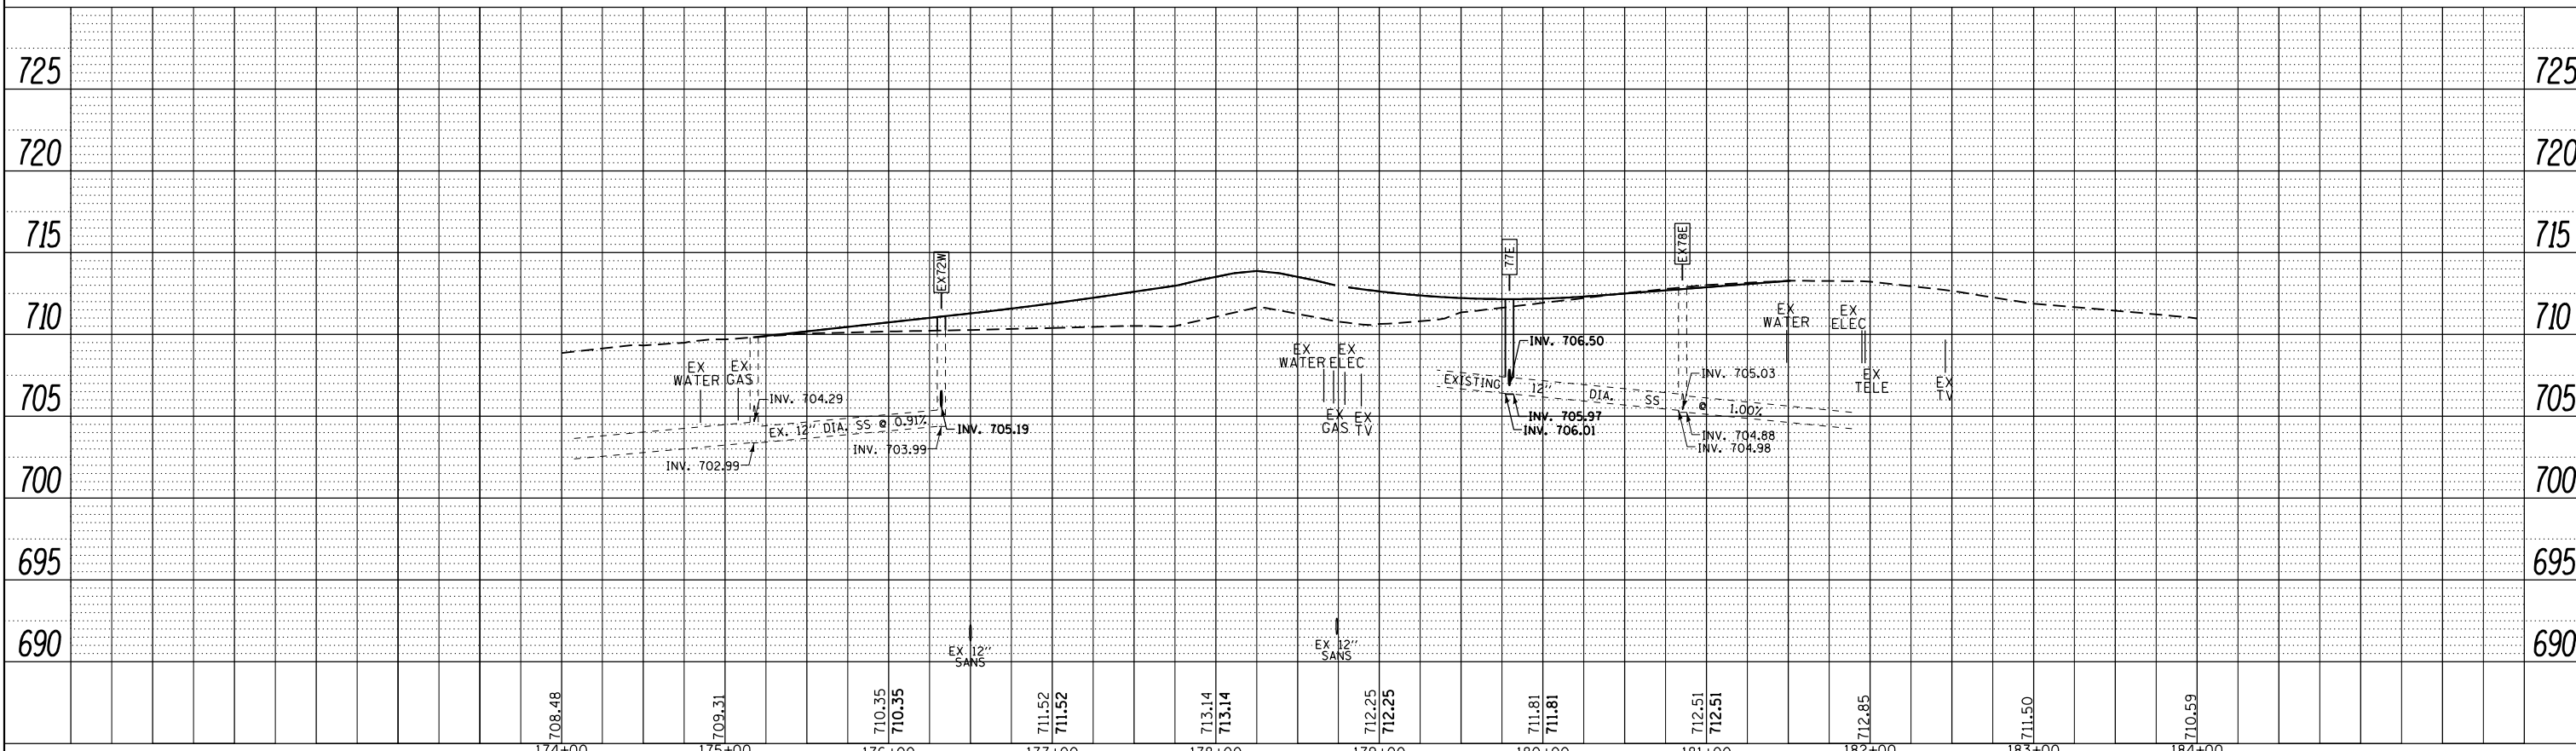

URS
 100 S. WACKER DR.
 SUITE 500
 CHICAGO, IL 60606
 TEL 312/999-4000
 FAX 312/939-4998

FILE NAME =	USER NAME = Anthony.Plutz	DESIGNED - EJD	REVISED -	STATE OF ILLINOIS DEPARTMENT OF TRANSPORTATION	DRAINAGE PROFILE - 147TH STREET AND 144TH PLACE	F.A.P. RTE.	SECTION	COUNTY	TOTAL SHEETS	SHEET NO.
D160M61-SHT-DRAINPROF07.dgn	PLOT SCALE = 100.000000' / 1"	DRAWN - EJD	REVISED -			330	103R-4	COOK	877	230
SHT_DOUBLE PROFILE	PLOT DATE = 3/13/2013	CHECKED - JWM	REVISED -			DP-07		CONTRACT NO. 60M61		
		DATE - 03/13/2013	REVISED -			ILLINOIS FED. AID PROJECT				

SCALE: 1"=50'H; 1"=5' SHEET 1 OF 1 SHEETS STA. TO STA.