


RESTORATION OF WORK AREA, RESTORATION OF THE TRAFFIC SIGNAL WORK AREA SHALL BE INCIDENTAL TO THE RELATED PAY ITEM SUCH AS FOUNDATION, CONDUIT, HANDHOLE, TRENCH AND BACKFILL, ETC., AND NO EXTRA COMPENSATION SHALL BE ALLOWED. ALL ROADWAY SURFACES SUCH AS SHOULDERS, MEDIANS, SIDEWALKS, PAVEMENT, ETC. SHALL BE REPLACED IN KIND. ALL DAMAGE TO MOWED LAWNS SHALL BE REPLACED WITH AN APPROVED SOD, AND ALL DAMAGE TO UNMOWED FIELDS SHALL BE SEED IN ACCORDANCE WITH STANDARD SPECIFICATIONS 252 AND 250 RESPECTIVELY.

NOTE:
GALVANIZED STEEL CONDUIT IDENTIFIED AS IN TRENCH (T) OR PUSHED (P) IS SHOWN FOR INFORMATION ONLY. ALL UNDERGROUND CONDUIT SHALL BE PAID FOR AT THE CONTRACT UNIT PRICER PER FOOT FOR UNDERGROUND CONDUIT, OF THE TYPE AND SIZE SPECIFIED, REGARDLESS OF THE METHOD OF INSTALLATION.


SEE DRAWING FIBOP-01
MATCH LINE STA. 195+00.00

MATCH LINE STA. 210+00.00
SEE BELOW

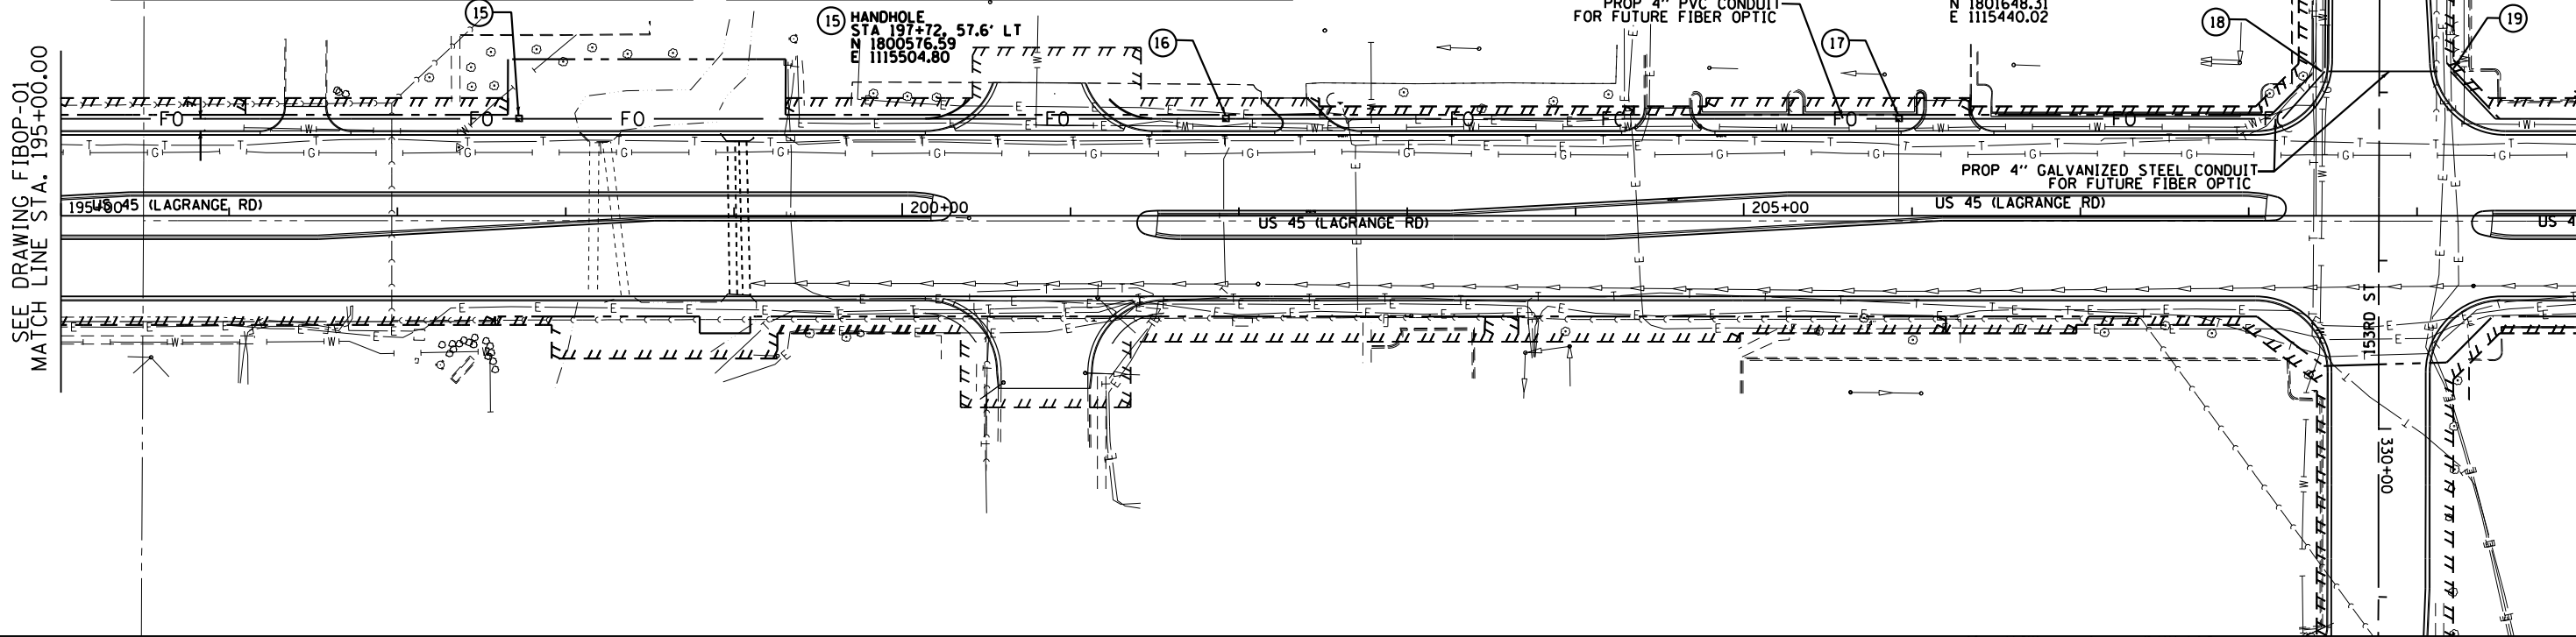

SEE ABOVE
MATCH LINE STA. 210+00.00

MATCH LINE STA. 225+00.00
SEE DRAWING FIBOP-03

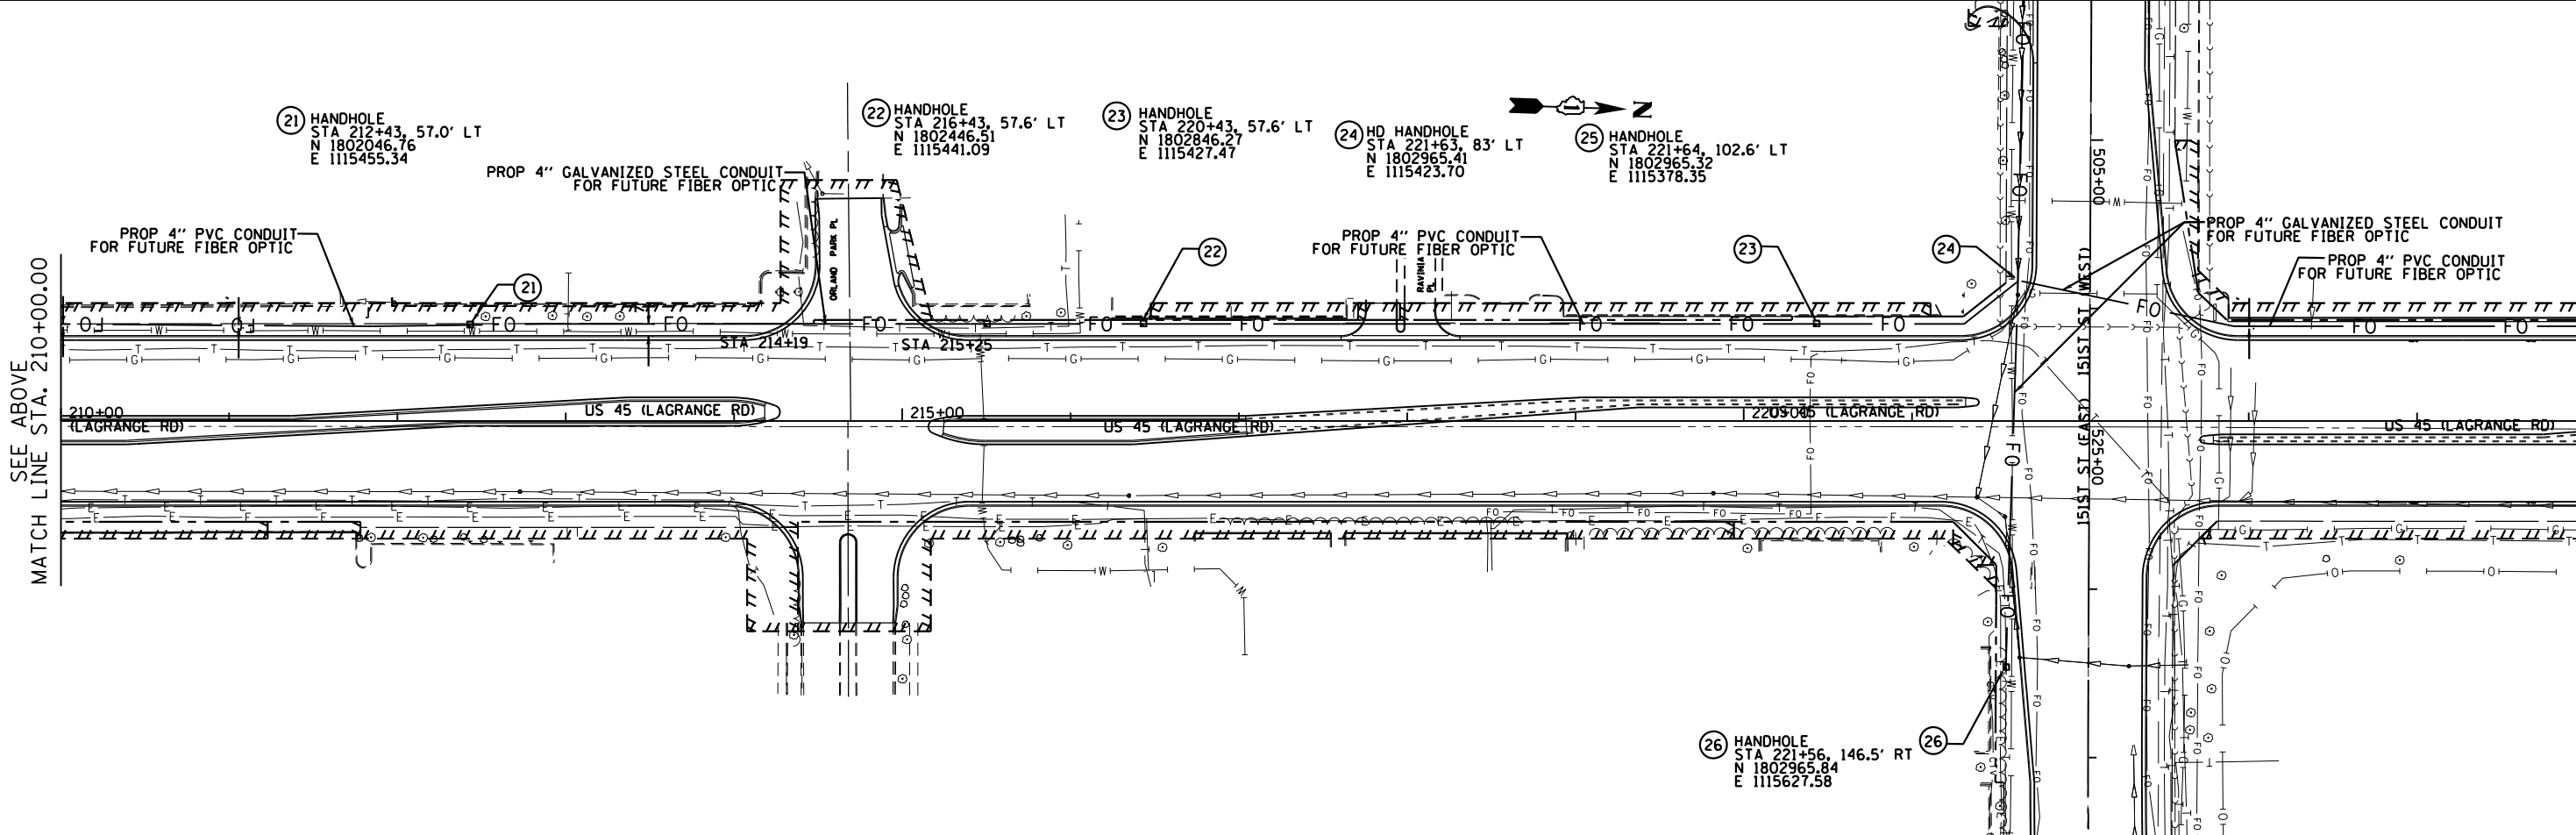

100 S. WACKER DR.
100 S. WACKER DR.
CHICAGO, IL 60606
TEL (312) 939-1000
FAX (312) 939-4998



FILE NAME =
D160M61-SHT-FIBOP02.dgn
SHT_DOUBLE PLAN

USER NAME = Anthony.Plutz
DRAWN - DB
CHECKED - MJT
PLOT DATE = 3/14/2013

DESIGNED - DB
DRAWN - DB
CHECKED - MJT
DATE - 03/13/2013

REVISED -
REVISED -
REVISED -
REVISED -

STATE OF ILLINOIS
DEPARTMENT OF TRANSPORTATION

PROPOSED FIBER OPTIC CONDUIT
US 45 (LAGRANGE RD)
FROM 159TH STREET TO 143RD STREET
SCALE: 1"=50'
SHEET 2 OF 7 SHEETS
STA. 195+00.00 TO STA. 225+00.00

F.A.P. RTE.	SECTION	COUNTY	TOTAL SHEETS	SHEET NO.
330	103R-4	COOK	877	254
FIBOP-02		CONTRACT NO. 60M61		
ILLINOIS FED. AID PROJECT				