


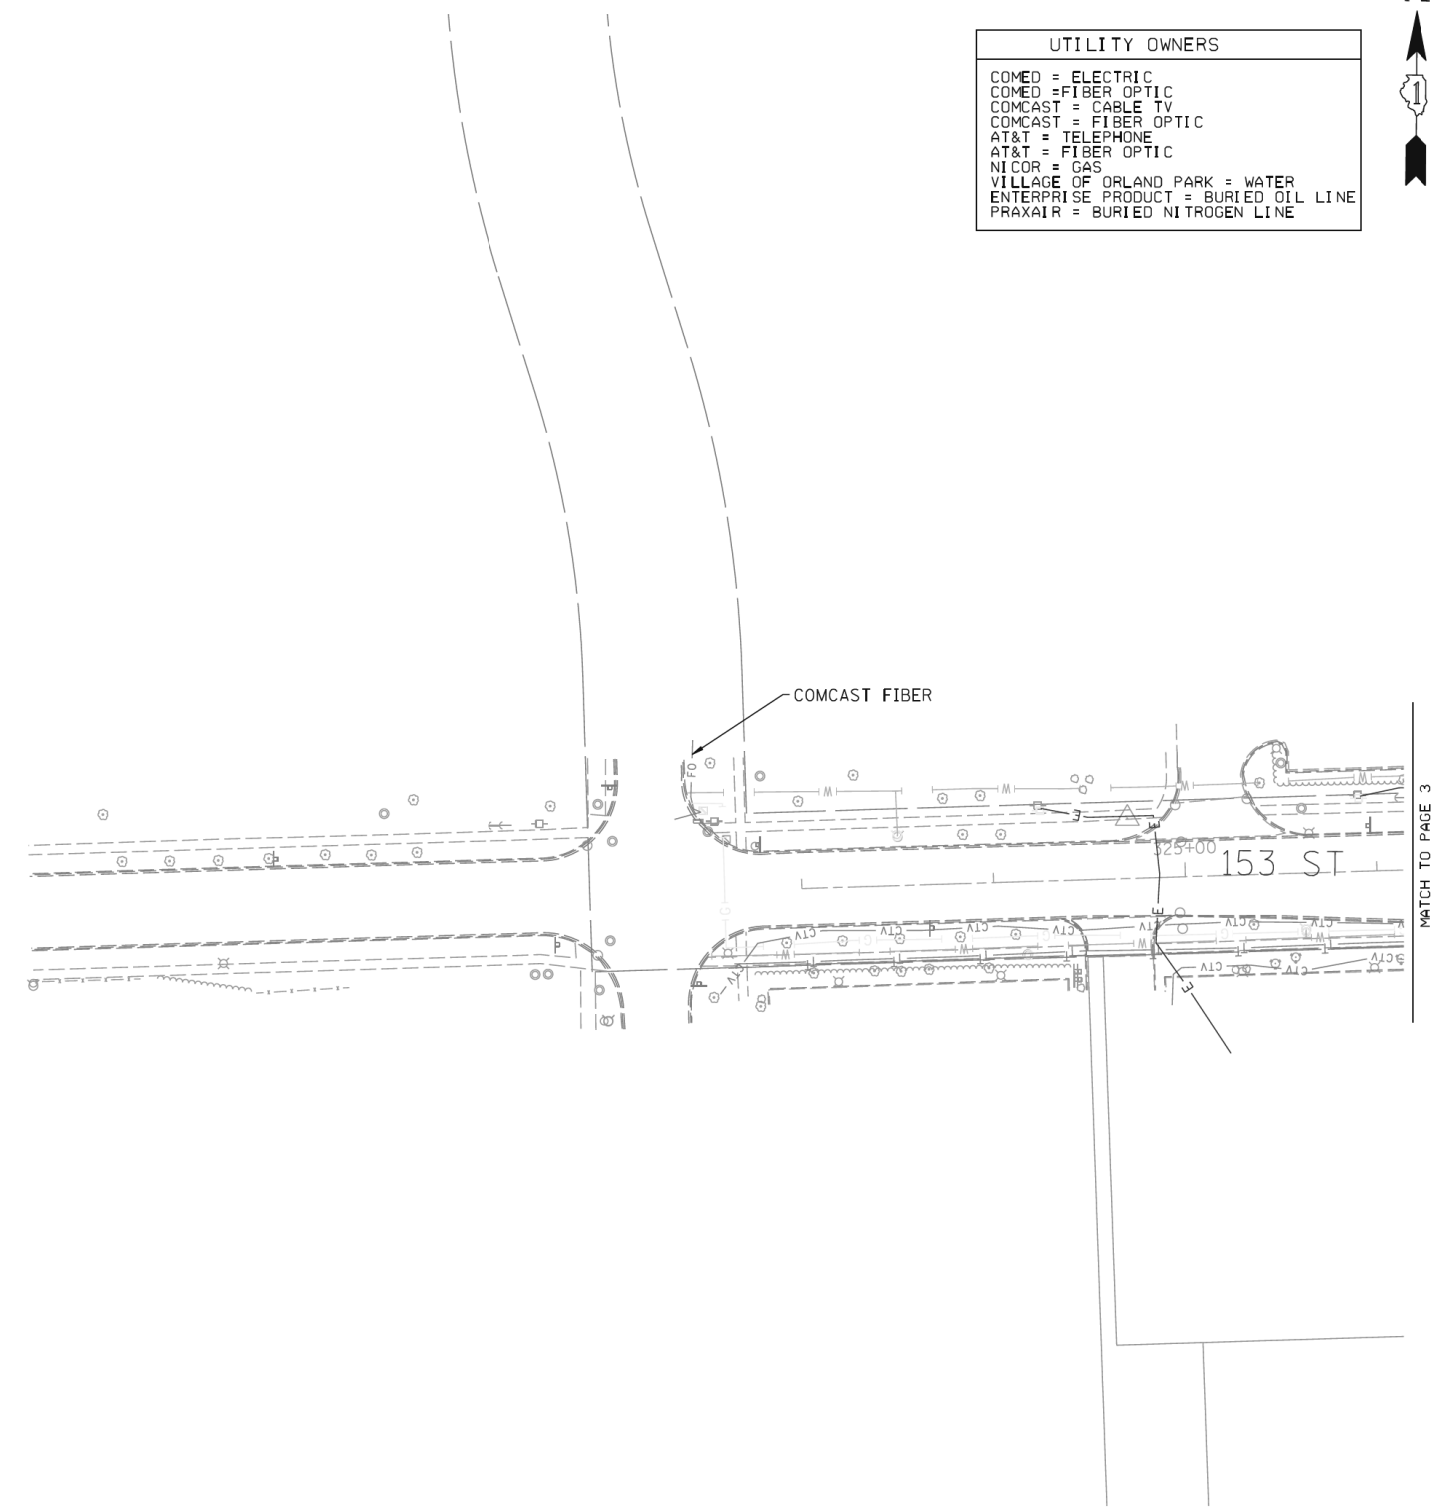


| UTILITY OWNERS | |
|------------------------|------------------------|
| COMED | = ELECTRIC |
| COMED | = FIBER OPTIC |
| COMCAST | = CABLE TV |
| COMCAST | = FIBER OPTIC |
| AT&T | = TELEPHONE |
| AT&T | = FIBER OPTIC |
| NI COR | = GAS |
| VILLAGE OF ORLAND PARK | = WATER |
| ENTERPRISE PRODUCT | = BURIED OIL LINE |
| PRAXAIR | = BURIED NITROGEN LINE |



| | |
|---------------|-----------------|
| — A — A — | AERIAL UTILITY |
| - - - - - | UNKNOWN |
| — CTV — CTV — | CABLE TV |
| — T — T — | TELEPHONE |
| — C — C — | GAS |
| — E — E — | ELECTRIC |
| — W — W — | WATER |
| — FO — FO — | FIBER OPTIC |
| — (O) — (O) — | BURIED OIL LINE |
| - - - - - | BURIED NITROGEN |
| ⊕ | TBE TEST HOLE |

Utilities shown on these plans as depicted in the legend have been investigated by Cardno TBE in accordance with SUE Industry Standards. All other information shown has been provided to Cardno TBE by others. TBE's SUE field investigation was performed 4/15/11 through 5/13/11. Changes to utilities after 5/13/11 may have been made and therefore may result in variances from this plan. Consideration should be given to updating this plan if deemed advisable prior to final design and construction.

ALL UTILITIES SHOWN QUALITY LEVEL "B" UNLESS NOTED OTHERWISE.

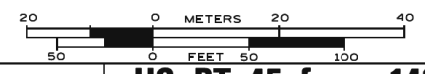

TBE Job No. IL09510435, 438
SUE Plan Page: 10 of 16

| | | |
|--------------------------------------------------|---------------------|---------|
| Utility Quality Level "A" : Test Hole | DESIGNED <i>LP</i> | REVISED |
| Utility Quality Level "B" : Designating | DRAWN <i>KLC</i> | REVISED |
| Utility Quality Level "C" : Research with Survey | CHECKED <i>KFS</i> | REVISED |
| Utility Quality Level "D" : Records Research | DATE <i>5/25/11</i> | REVISED |

**STATE OF ILLINOIS
DEPARTMENT OF TRANSPORTATION**

**US RT. 45 from 143rd Street to 159th Street
LaGrange, IL**

| F.A.P. RTE. | SECTION | COUNTY | TOTAL SHEETS | SHEET NO. |
|-----------------------------------------------|---------|--------|--------------|-----------|
| 330 | 103R-4 | Cook | 877 | 270 |
| Contract No. 60M61 | | | | |
| FED. ROAD DIST. NO. ILLINOIS IDOT Project No. | | | | |