
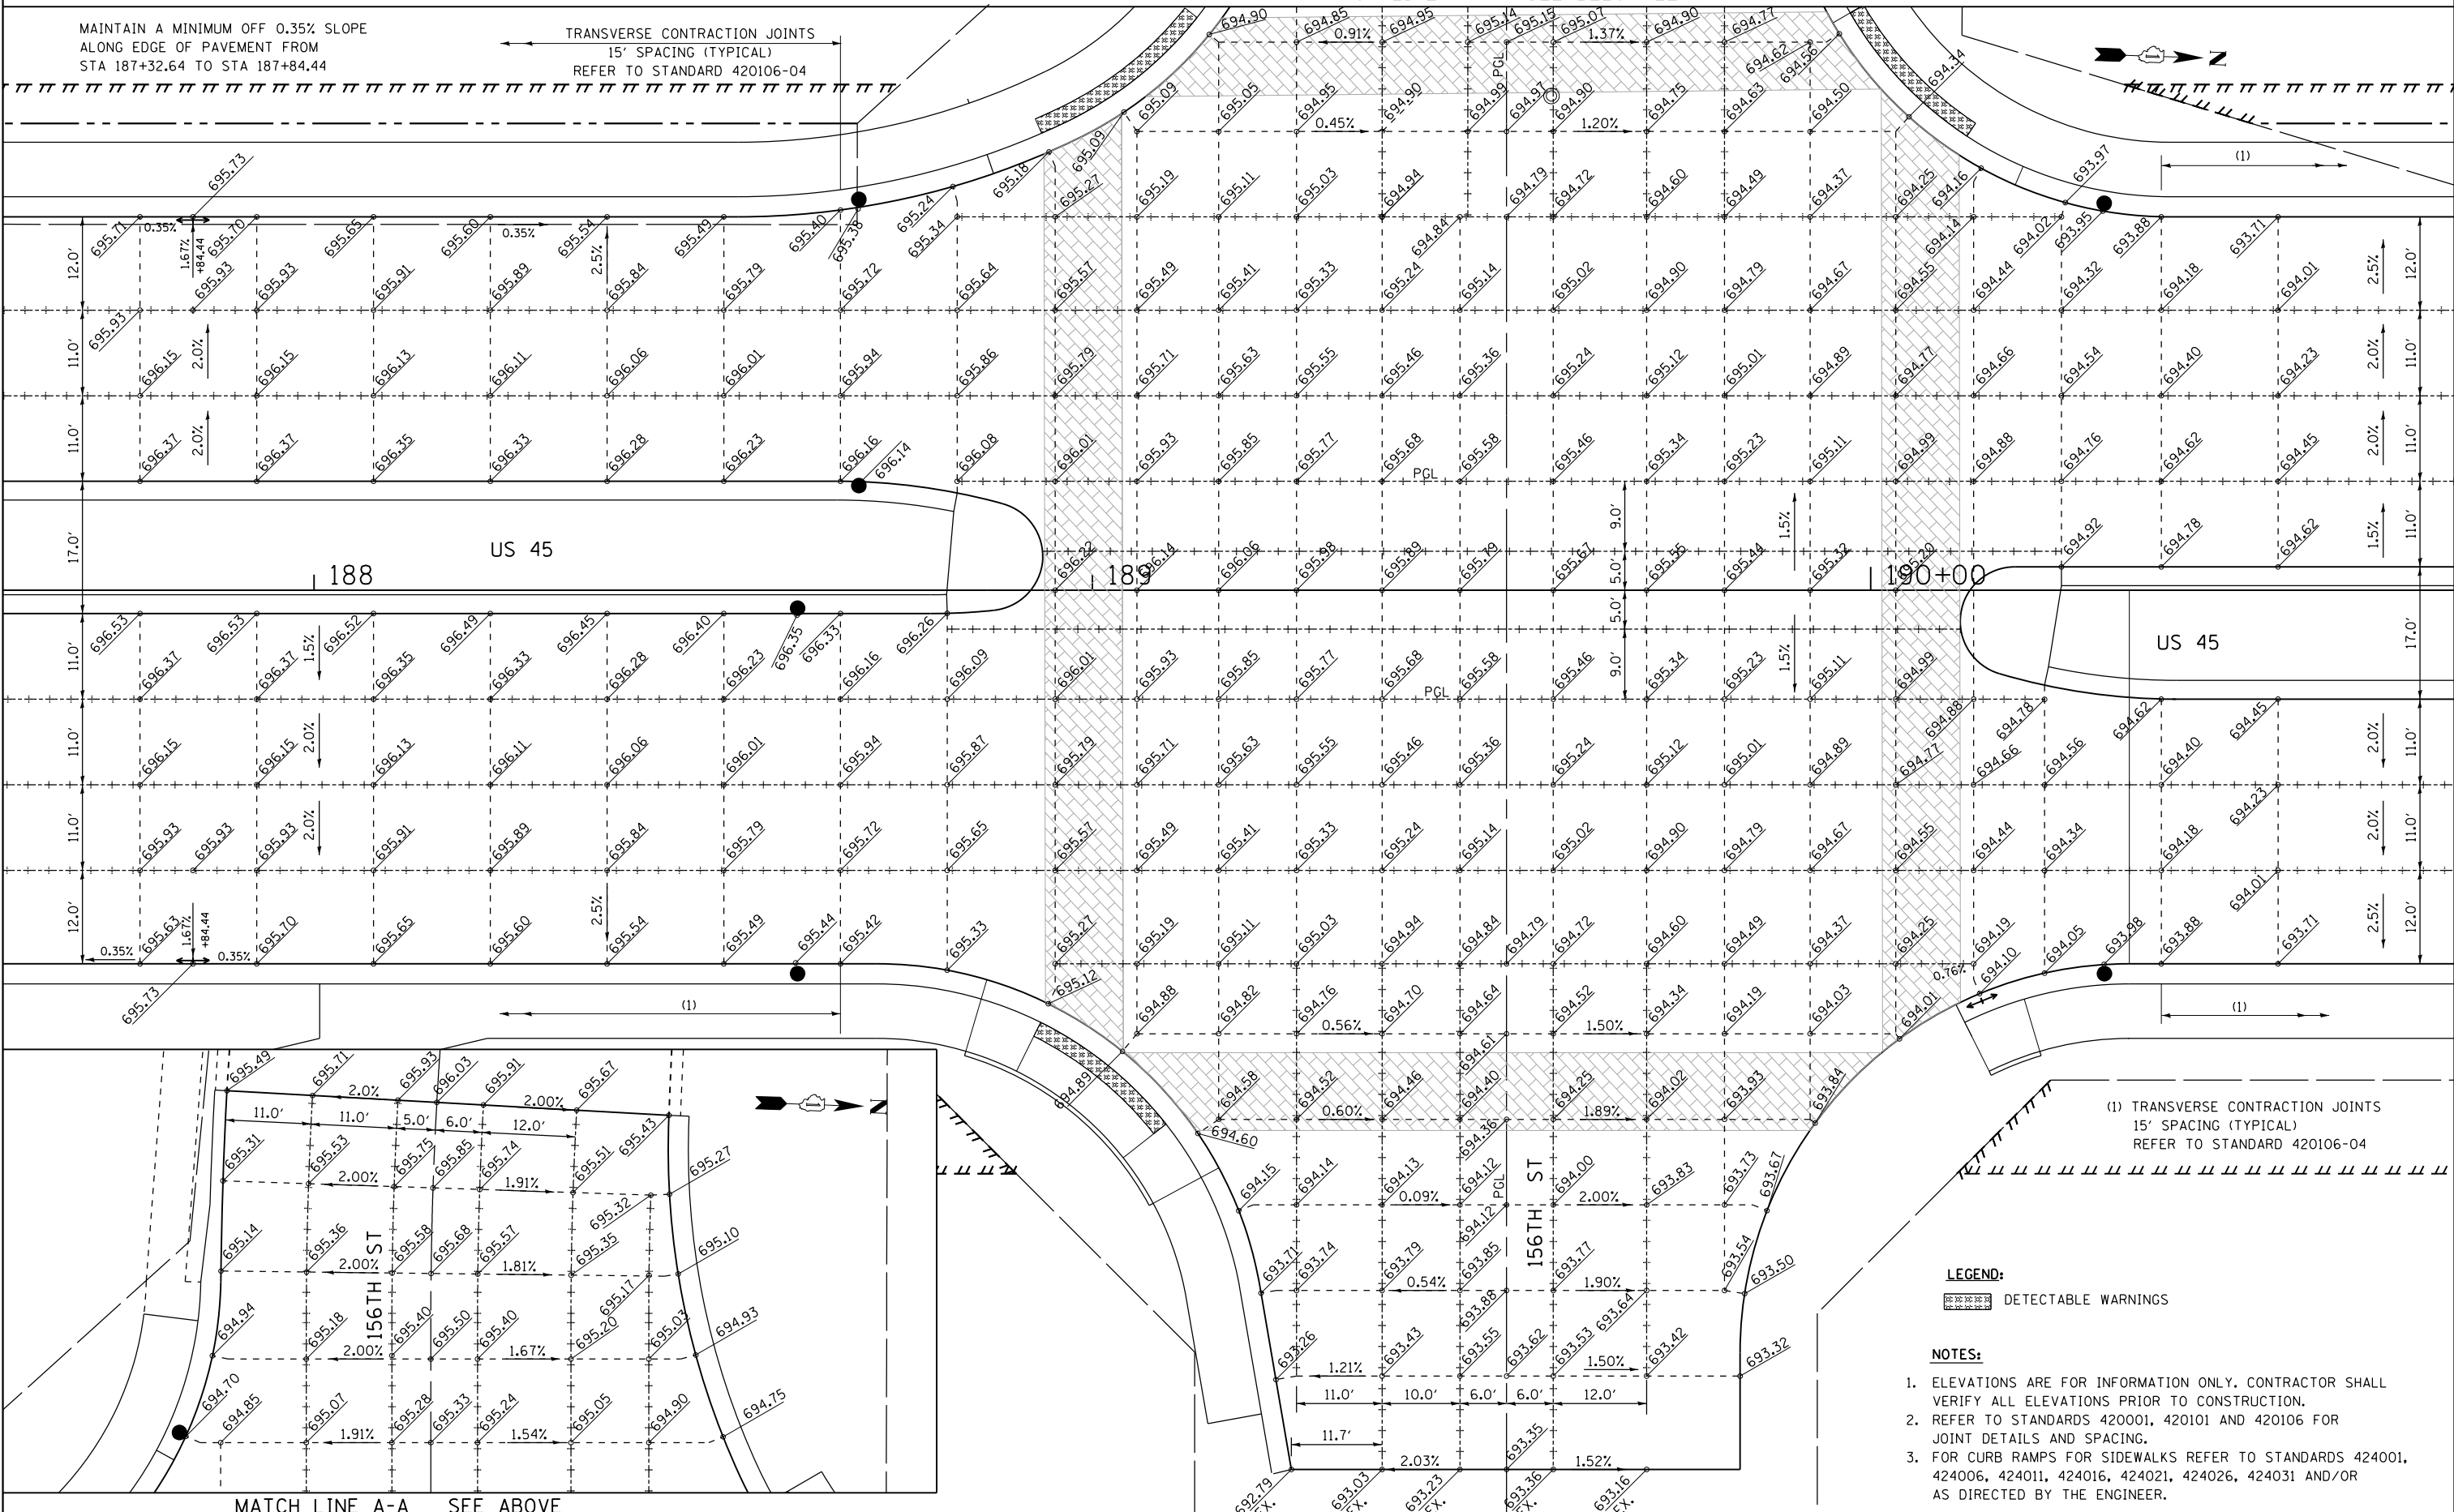


MATCH LINE A-A SEE BELOW LEFT

MAINTAIN A MINIMUM OFF 0.35% SLOPE
ALONG EDGE OF PAVEMENT FROM
STA 187+32.64 TO STA 187+84.44

TRANSVERSE CONTRACTION JOINTS
15' SPACING (TYPICAL)
REFER TO STANDARD 420106-04

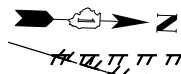

(1) TRANSVERSE CONTRACTION JOINTS
15' SPACING (TYPICAL)
REFER TO STANDARD 420106-04

LEGEND:
[Hatched Box] DETECTABLE WARNINGS

- NOTES:**
- ELEVATIONS ARE FOR INFORMATION ONLY. CONTRACTOR SHALL VERIFY ALL ELEVATIONS PRIOR TO CONSTRUCTION.
 - REFER TO STANDARDS 420001, 420101 AND 420106 FOR JOINT DETAILS AND SPACING.
 - FOR CURB RAMPS FOR SIDEWALKS REFER TO STANDARDS 424001, 424006, 424011, 424016, 424021, 424026, 424031 AND/OR AS DIRECTED BY THE ENGINEER.

100 S. WACKER DR.
SUITE 600
CHICAGO, IL 60606
TEL (312) 939-1000
FAX (312) 939-4998



FILE NAME =
D160M61-SHT-PAVEMENT-DETAILS01.dgn
SHT.PLAN

USER NAME = Anthony.Plutz
DESIGNED - JTF
DRAWN - JTF
PLOT SCALE = 20.000000' / in.
PLOT DATE = 3/14/2013

REVISIONS:
REVISOR - JTF
DATE - 03/13/2013

STATE OF ILLINOIS
DEPARTMENT OF TRANSPORTATION

INTERSECTION DETAILS
US 45 (LAGRANGE ROAD) AND 156TH STREET

SCALE: 1"=10' SHEET 1 OF 7 SHEETS STA. TO STA.

F.A.P. RTE.	SECTION	COUNTY	TOTAL SHEETS	SHEET NO.
330	103R-4	COOK	877	291
PD-01			CONTRACT NO. 60M61	
ILLINOIS FED. AID PROJECT				