


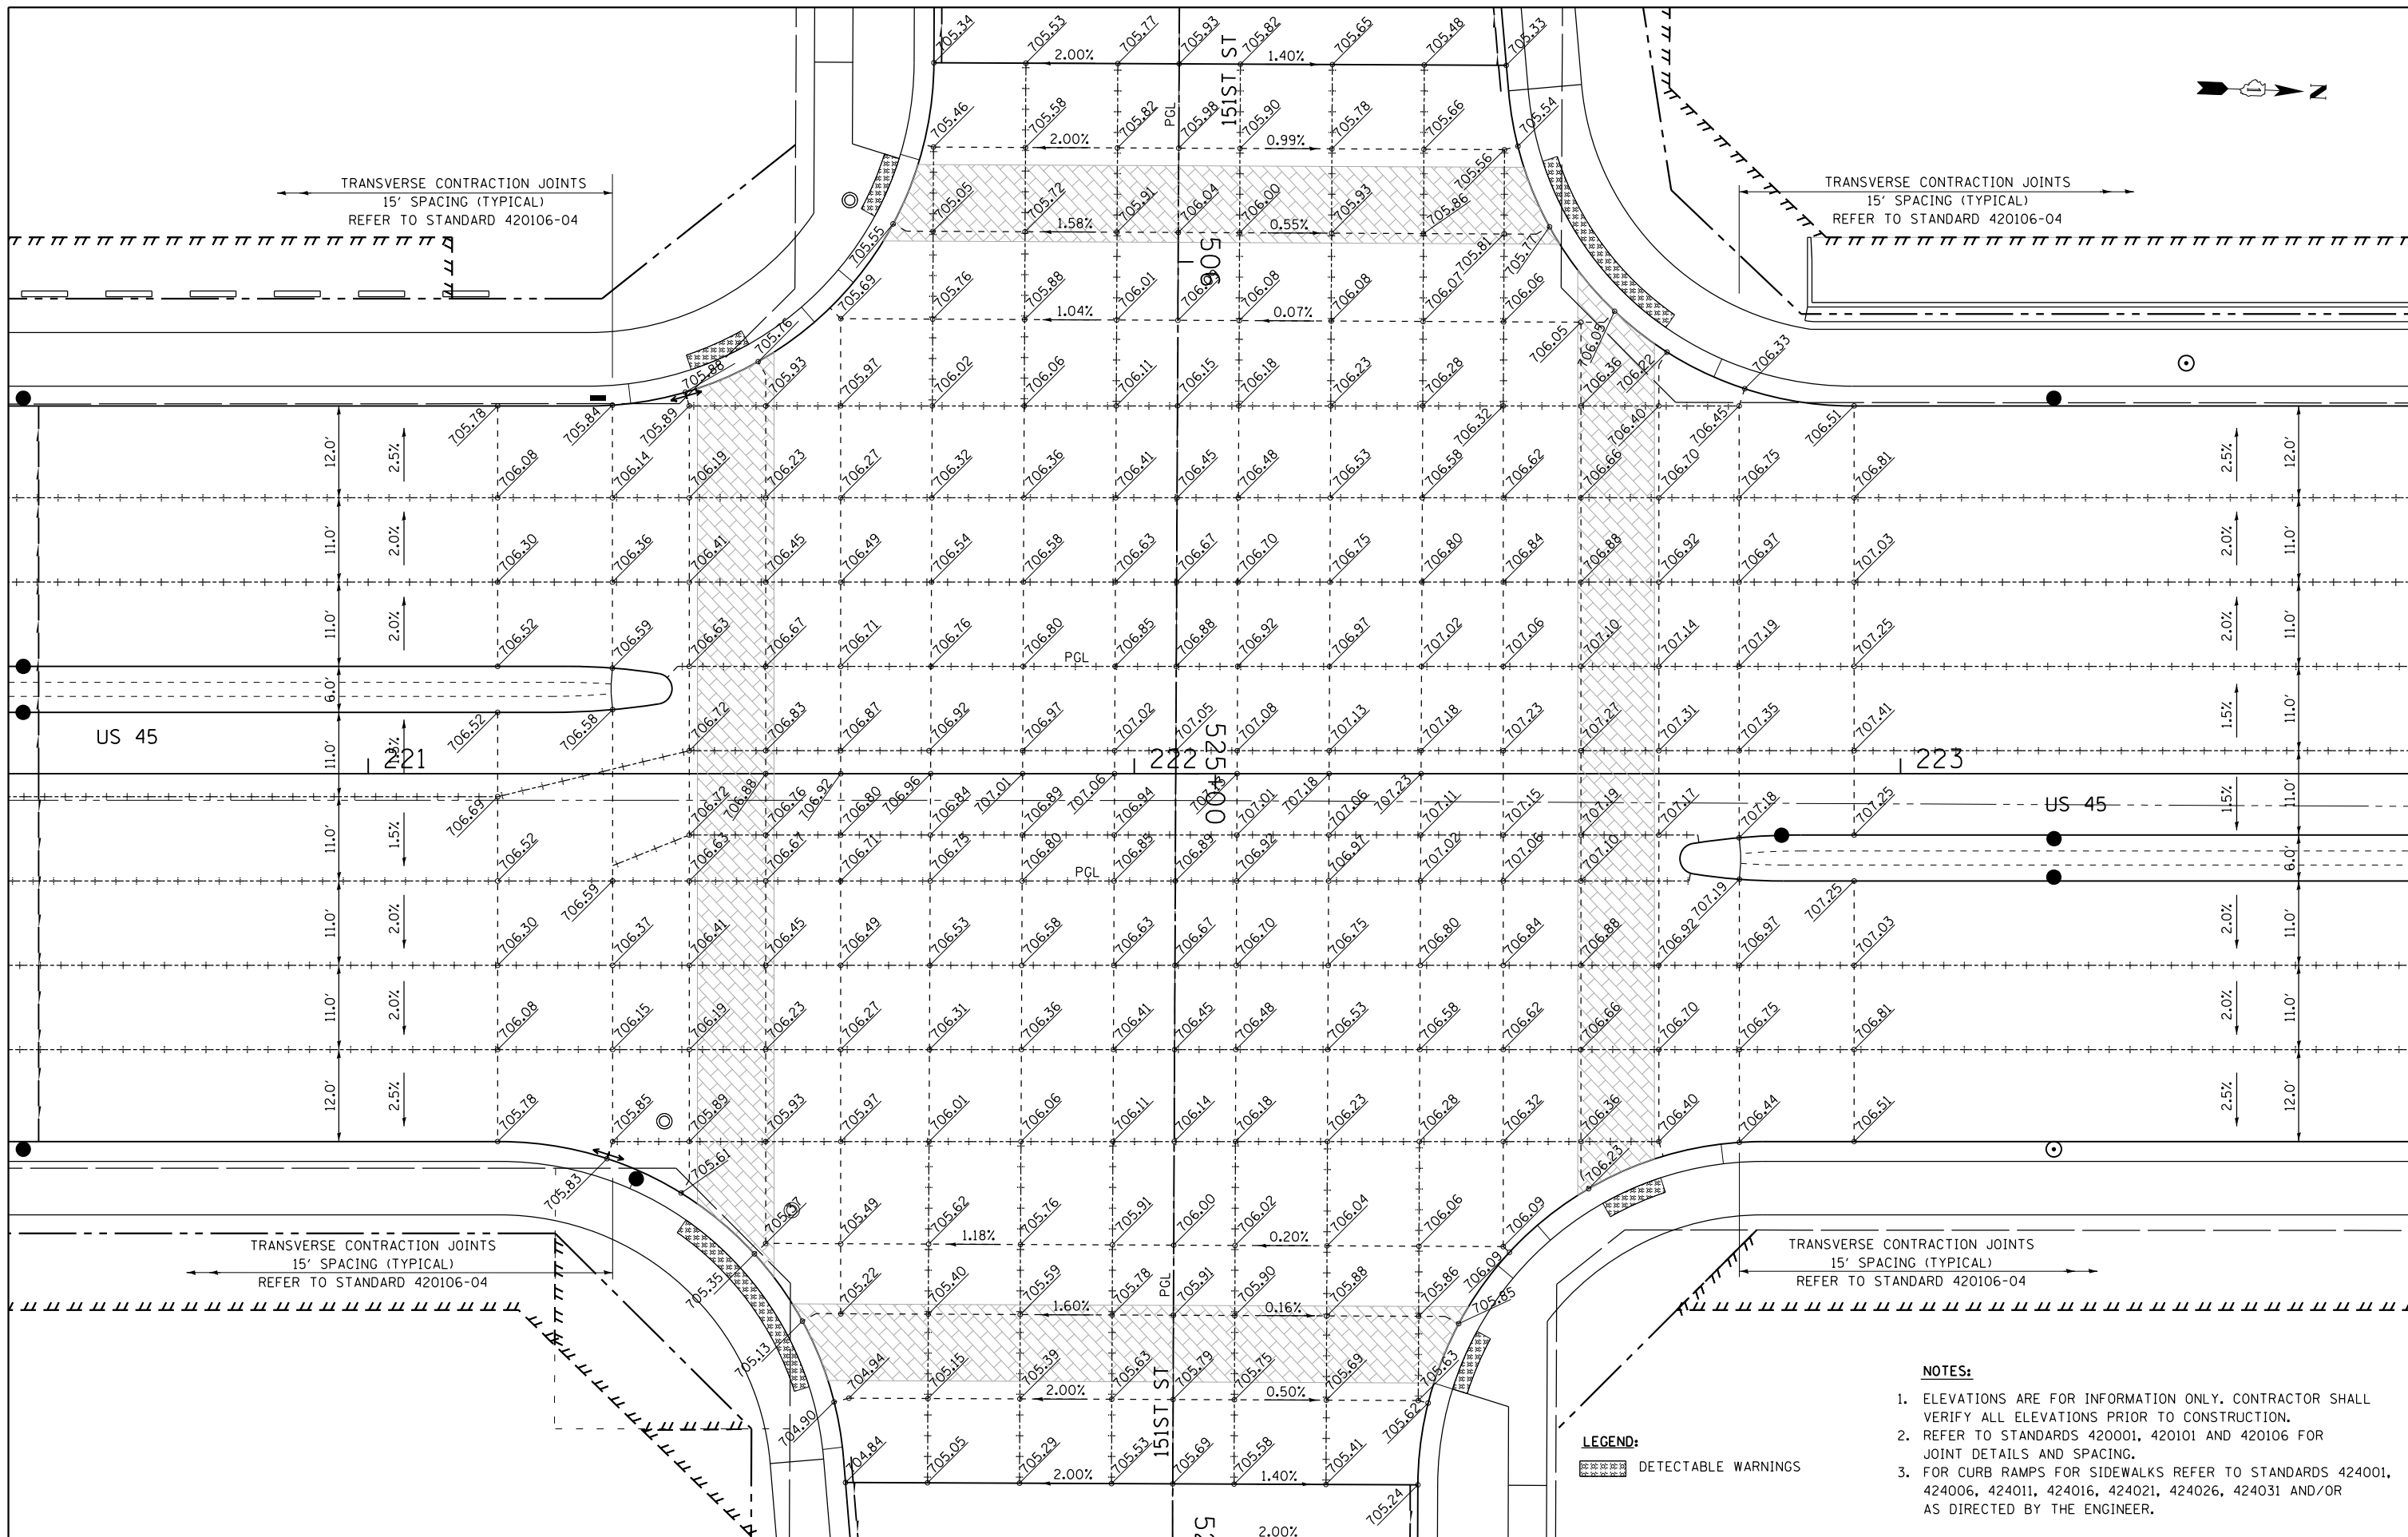

TRANSVERSE CONTRACTION JOINTS
15' SPACING (TYPICAL)
REFER TO STANDARD 420106-04

TRANSVERSE CONTRACTION JOINTS
15' SPACING (TYPICAL)
REFER TO STANDARD 420106-04



US 45

US 45

STATE OF ILLINOIS
DEPARTMENT OF TRANSPORTATION

INTERSECTION DETAILS
US 45 (LAGRANGE ROAD) AND 151ST STREET

SCALE: 1"=10' SHEET 3 OF 7 SHEETS STA. TO STA.

NOTES:

- ELEVATIONS ARE FOR INFORMATION ONLY. CONTRACTOR SHALL VERIFY ALL ELEVATIONS PRIOR TO CONSTRUCTION.
- REFER TO STANDARDS 420001, 420101 AND 420106 FOR JOINT DETAILS AND SPACING.
- FOR CURB RAMP FOR SIDEWALKS REFER TO STANDARDS 424001, 424006, 424011, 424016, 424021, 424026, 424031 AND/OR AS DIRECTED BY THE ENGINEER.

LEGEND:

DETECTABLE WARNINGS

URS
100 S. WACKER DR.
SUITE 600
CHICAGO, IL 60606
TEL (312) 939-1000
FAX (312) 939-4998

FILE NAME =
D160M61-SHT-PAVEMENT-DETAILS03.dgn
SHT.PLAN

USER NAME = Anthony.Plutz
PLOT SCALE = 20.000000' / in.
PLOT DATE = 3/14/2013

DESIGNED - JTF
DRAWN - JTF
CHECKED - MJT
DATE - 03/13/2013

REVISED -
REVISED -
REVISED -
REVISED -

F.A.P. RTE.	SECTION	COUNTY	TOTAL SHEETS	SHEET NO.
330	103R-4	COOK	877	293
PD-03		CONTRACT NO. 60M61		
ILLINOIS FED. AID PROJECT				