
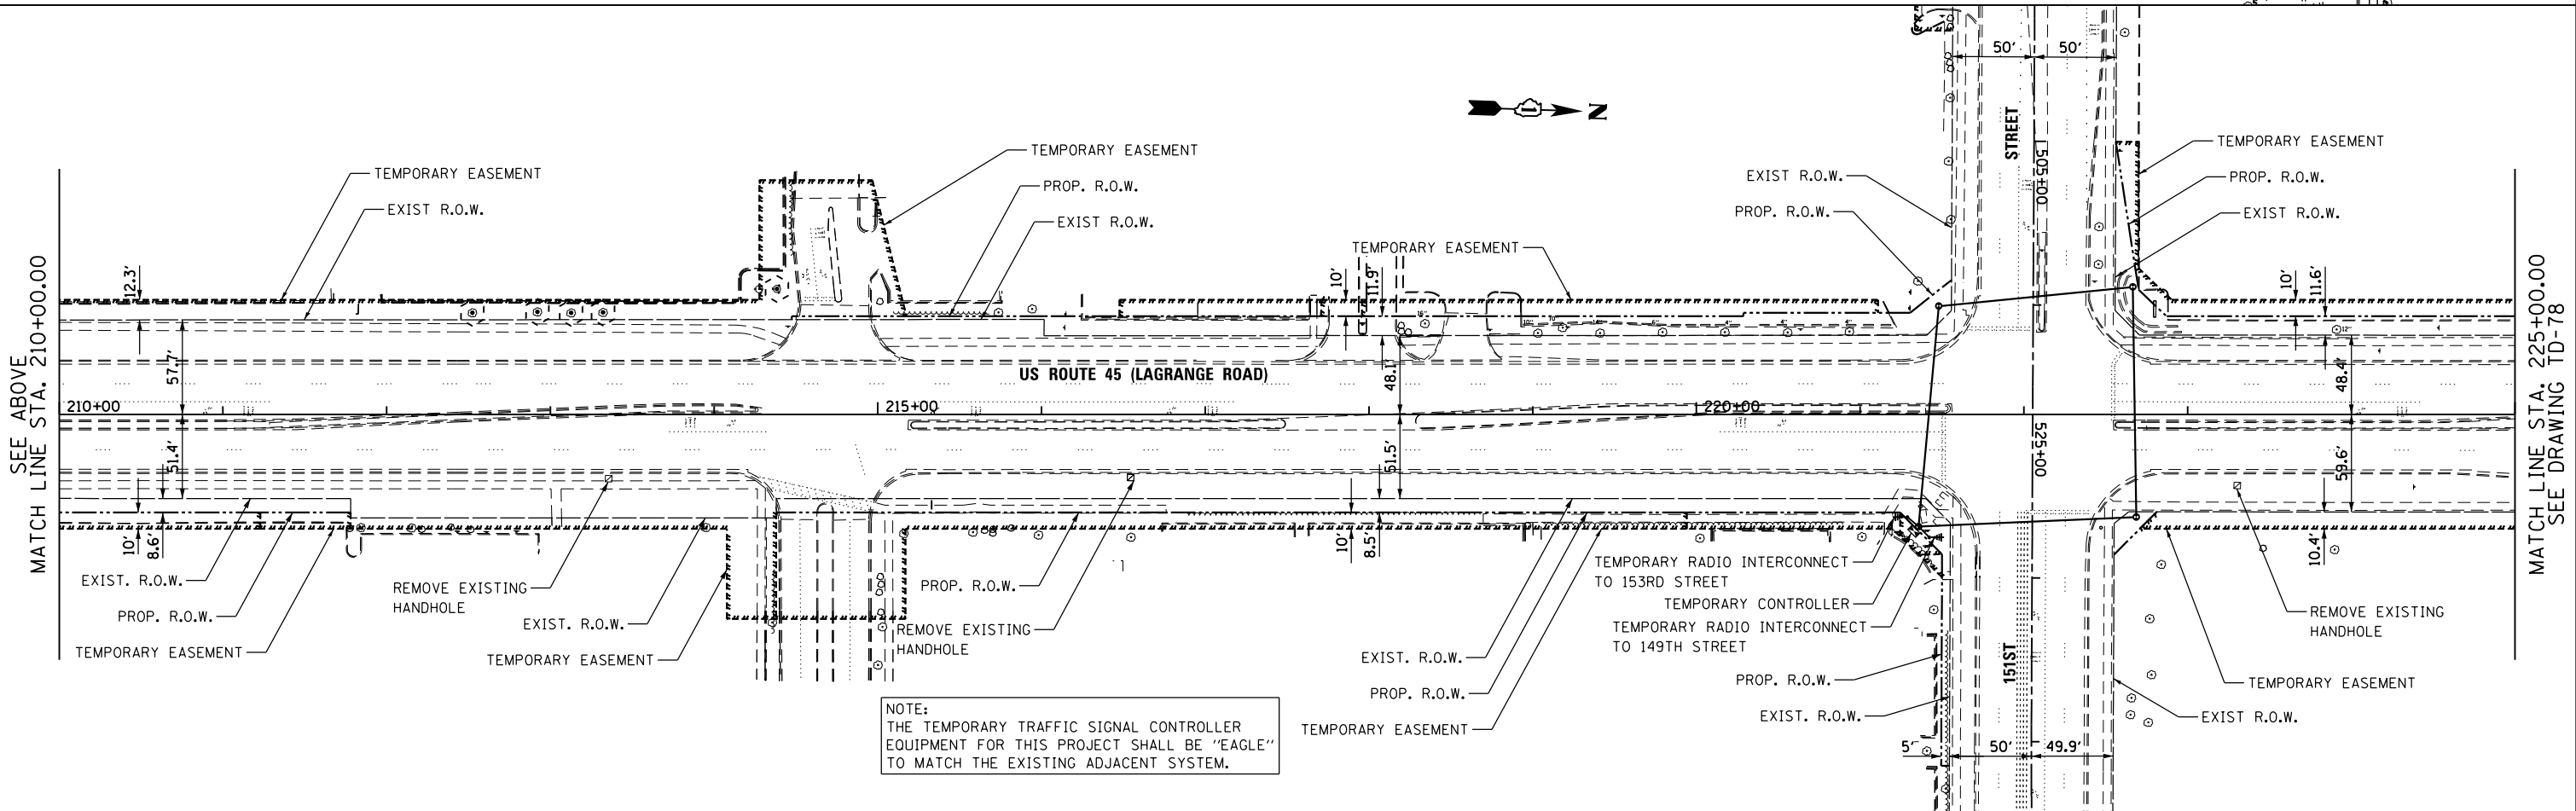


NOTES FOR TEMPORARY & MAINTENANCE OF TRAFFIC SIGNALS

1. THE CONTRACTOR MUST PROVIDE ASSURANCE THAT THE RADIO DEVICE WILL OPERATE PROPERLY AT ALL TIMES AND DURING ALL CONSTRUCTION STAGES. IF WIRELESS INTERCONNECT FAILS DURING TESTING OR OPERATIONS, CONTRACTOR SHALL BE RESPONSIBLE FOR INSTALLING NECESSARY POLES, FIBER OPTIC CABLE AND OTHER INFRASTRUCTURE FOR PROVIDING TEMPORARY FIBER INTERCONNECT AT NO COST TO THE CONTRACT.

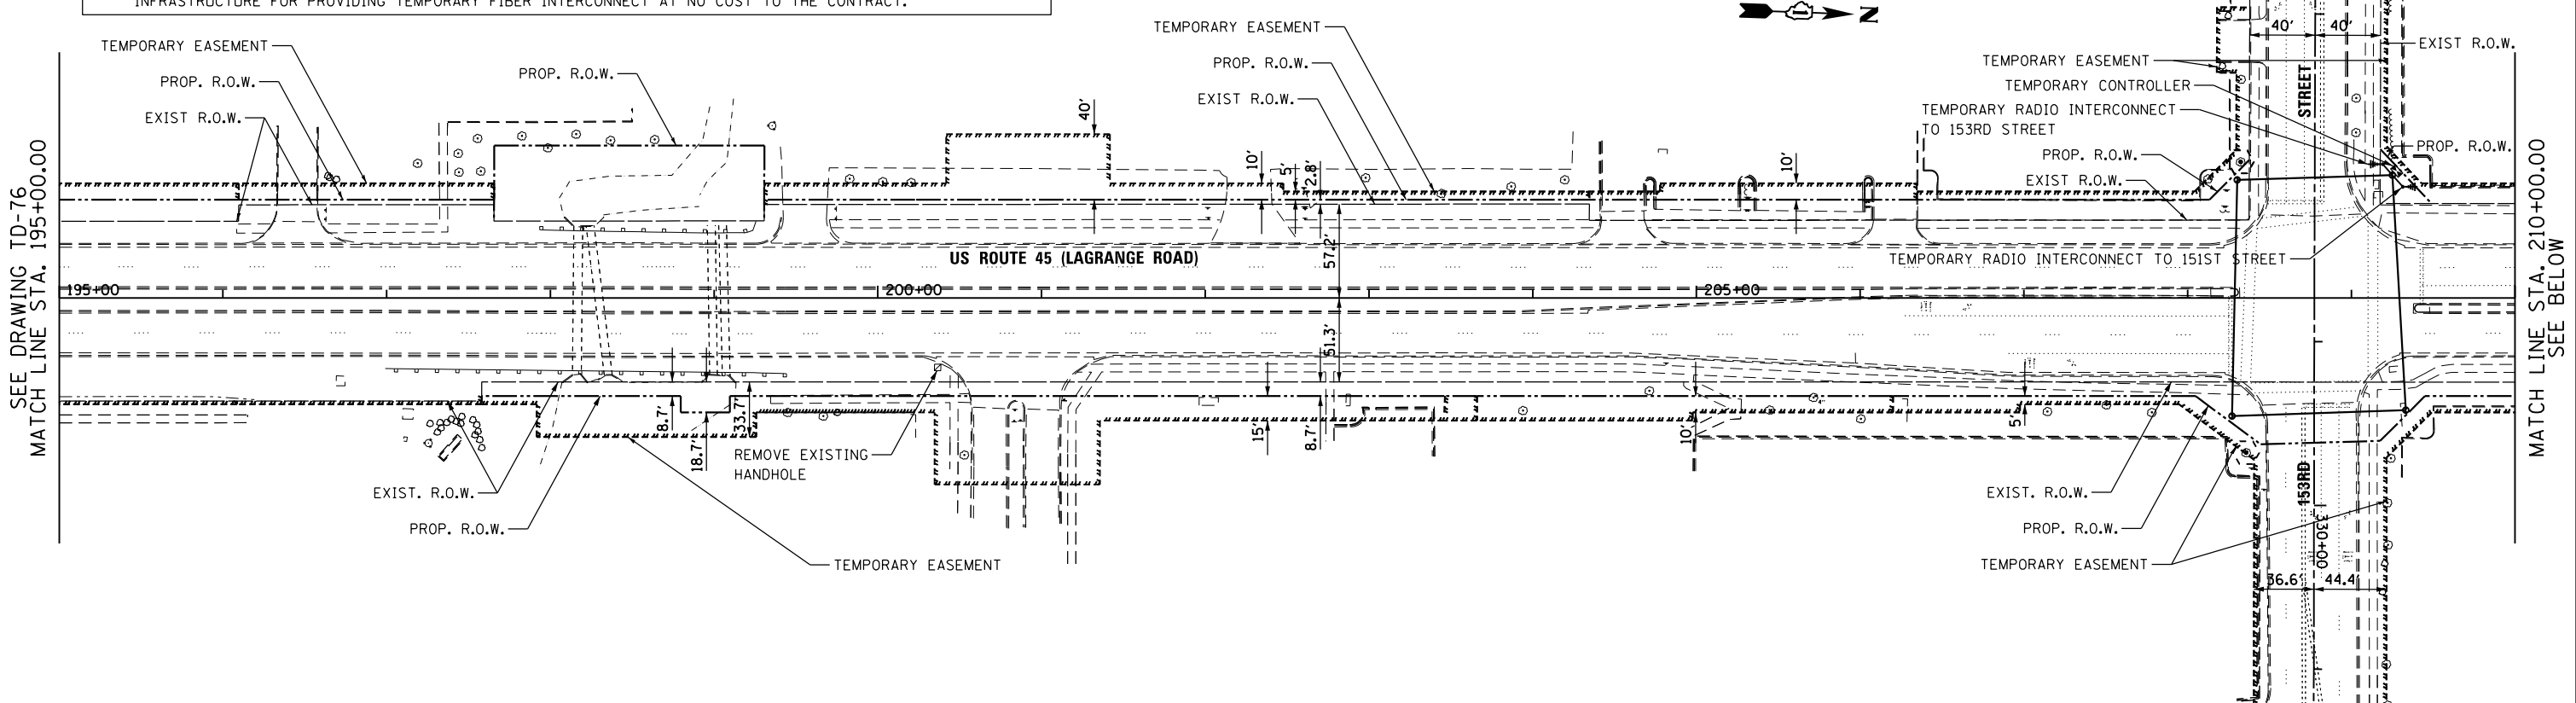

NOTE:
THE TEMPORARY TRAFFIC SIGNAL CONTROLLER EQUIPMENT FOR THIS PROJECT SHALL BE "EAGLE" TO MATCH THE EXISTING ADJACENT SYSTEM.

100 S. WACKER DR.
10TH FLOOR
CHICAGO, IL 60606
TEL (312) 939-1000
FAX (312) 939-4998



FILE NAME = D160M61-SHT-TS77.dgn
SHT.DOUBLE.PLAN

USER NAME = Anthony.Plutz
DESIGNED - MRF
DRAWN - MRF
PLOT SCALE = 100.000000' / 1" = 100'
PLOT DATE = 3/14/2013

REVISOR -
REVISION -
CHECKED - MJL
DATE - 03/13/2013

**STATE OF ILLINOIS
DEPARTMENT OF TRANSPORTATION**

**TEMPORARY INTERCONNECT PLAN
US 45 (LAGRANGE RD)
FROM 159TH STREET TO 143RD STREET**
SCALE: 1"=50'
SHEET 2 OF 4 SHEETS
STA. 195+00.00 TO STA. 225+00.00

F.A.P. RTE.	SECTION	COUNTY	TOTAL SHEETS	SHEET NO.
330	103R-4	COOK	877	401
TD-77			CONTRACT NO. 60M61	
ILLINOIS FED. AID PROJECT				