



DATE	
BY	
FINISHED SURVEY	
PLOTTED	
TEMPLATE	
NOTE BOOK	
AREAS CHECKED	

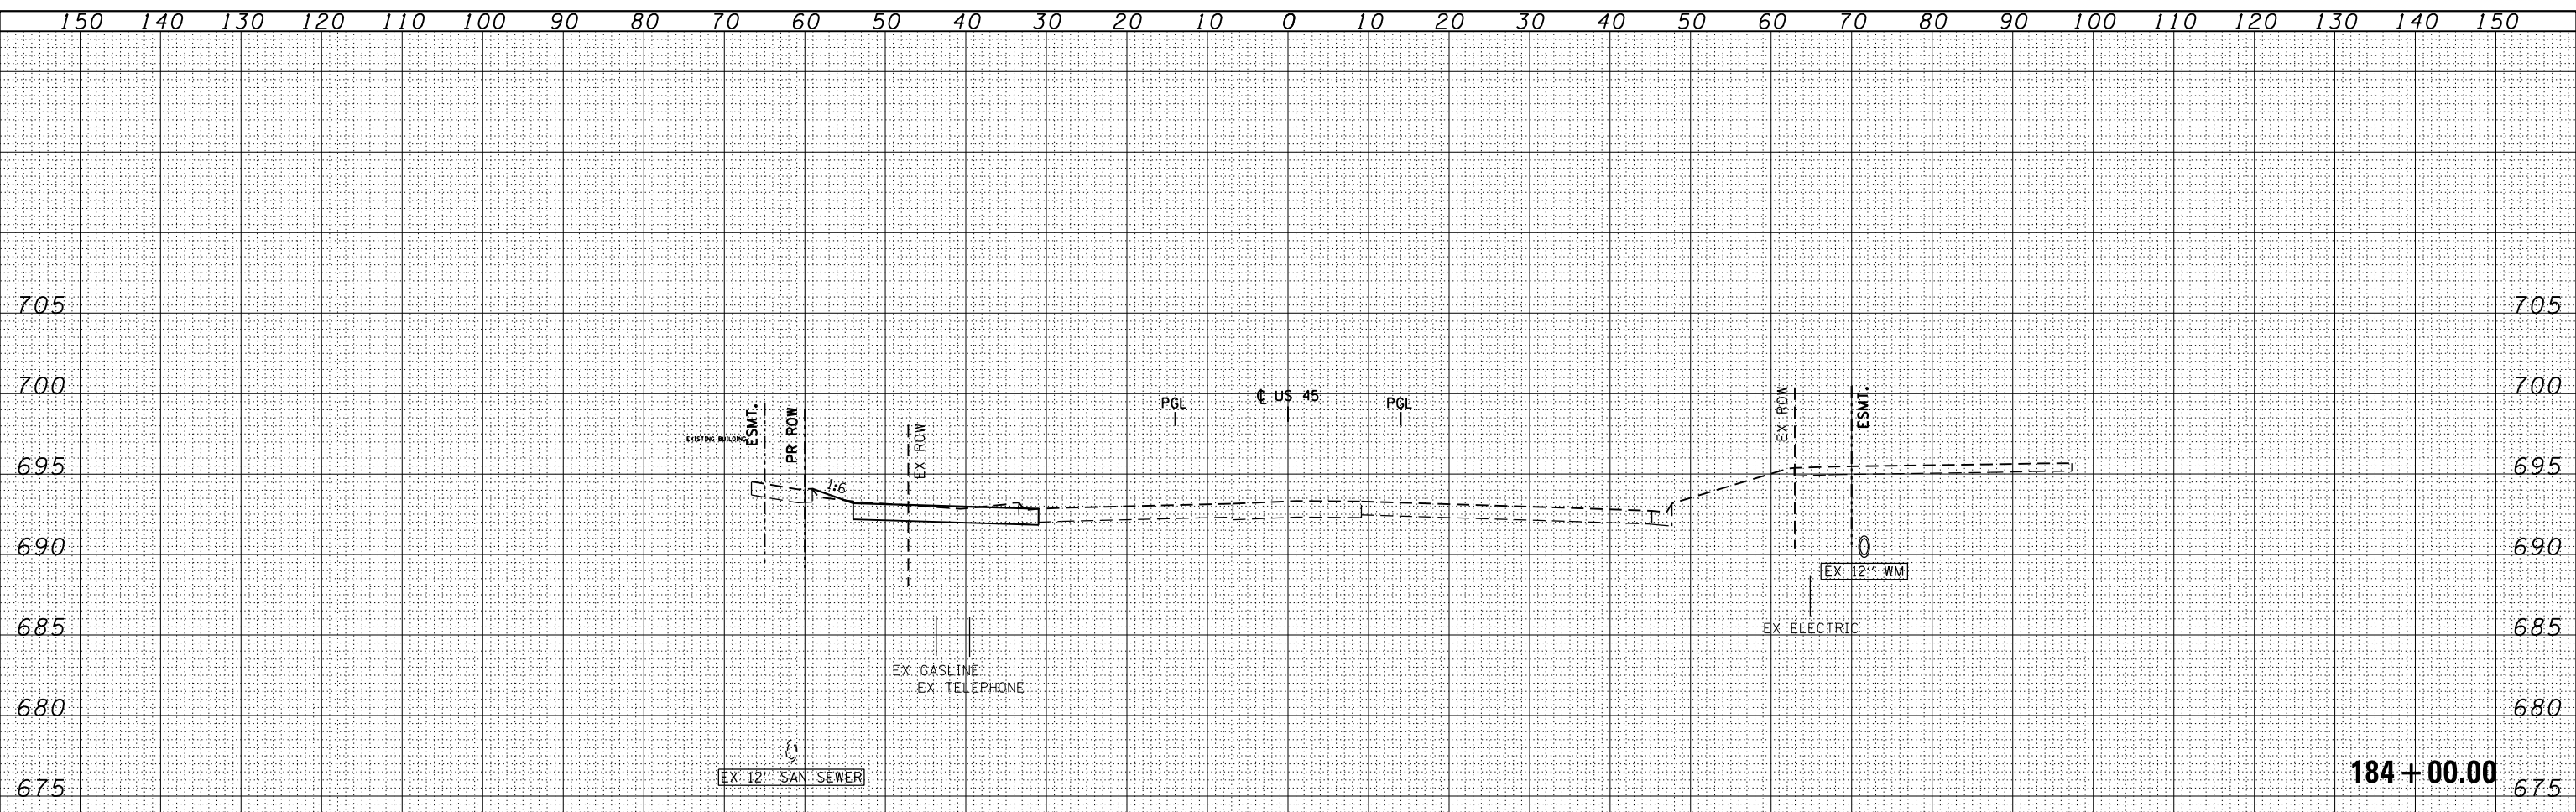

DATE	
BY	
ORIGINAL SURVEY	
PLOTTED	
TEMPLATE	
NOTE BOOK	
AREAS CHECKED	

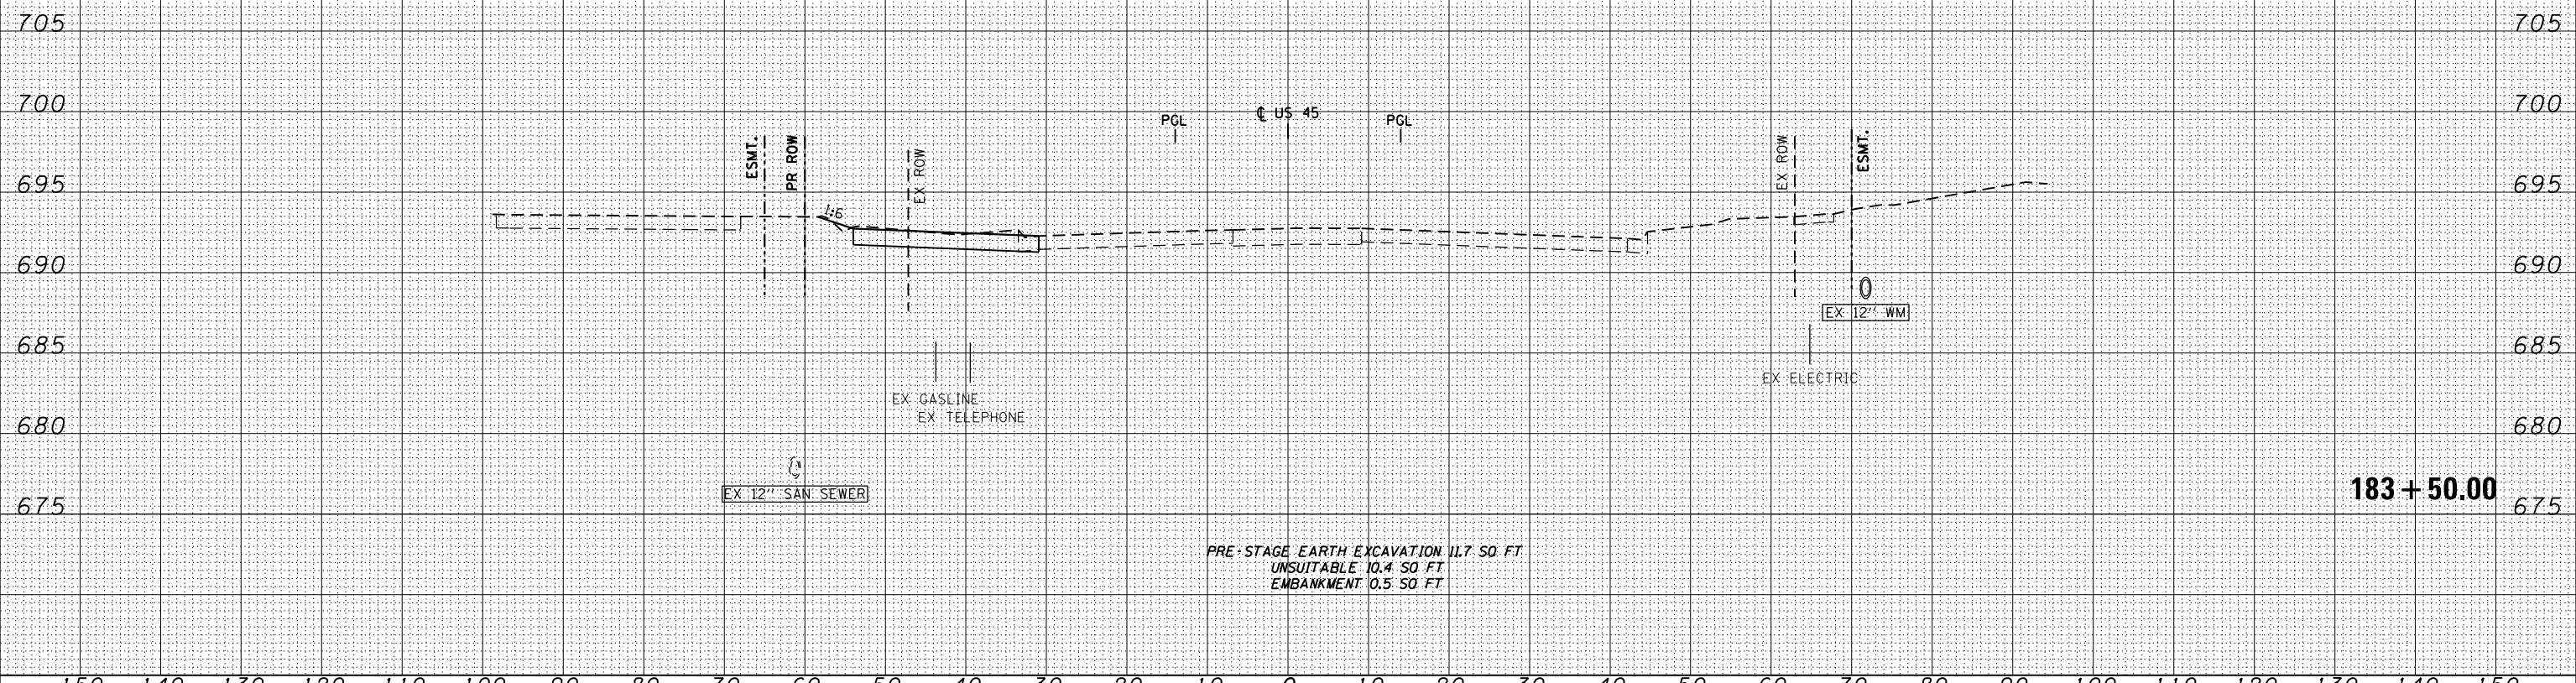

100 S. WACKER DR.
CHICAGO, IL 60606
TEL 312/939-0000
FAX 312/939-4198



FILE NAME = D:\6061-SHT-XSHT11.dgn	USER NAME = Anthony.Plutz	DESIGNED - JCL	REVISD -	STATE OF ILLINOIS DEPARTMENT OF TRANSPORTATION	US 45 TEMPORARY PAVEMENT CROSS SECTIONS SCALE: 1"=10'H; 1"=5'	F.A.P. RTE. 330	SECTION 103R-4	COUNTY COOK	TOTAL SHEETS 877	SHEET NO. 564	
	PLOT SCALE = 20.0003' / in.	CHECKED - MJT	REVISD -			XS-TUS45-08		CONTRACT NO. 60M61		ILLINOIS FED. AID PROJECT	
	PLOT DATE = 3/13/2013	DATE - 03/13/2013	REVISD -			SHEET NO. 8 OF 109 SHEETS		STA. 183+50.00 TO STA. 184+00.00			
STA. 183+50.00 TO STA. 184+00.00											