


DATE	
BY	
FINISHED	
SURVEYED	
PLOTTED	
TEMPLATE	
NOTE BOOK	
AREAS CHECKED	
NO.	

DATE	
BY	
FINISHED	
SURVEYED	
PLOTTED	
TEMPLATE	
NOTE BOOK	
AREAS CHECKED	
NO.	

100 SWACKER DR.  
 300  
 CHICAGO, IL 60606  
 TEL 312/939-0000  
 FAX 312/939-4198

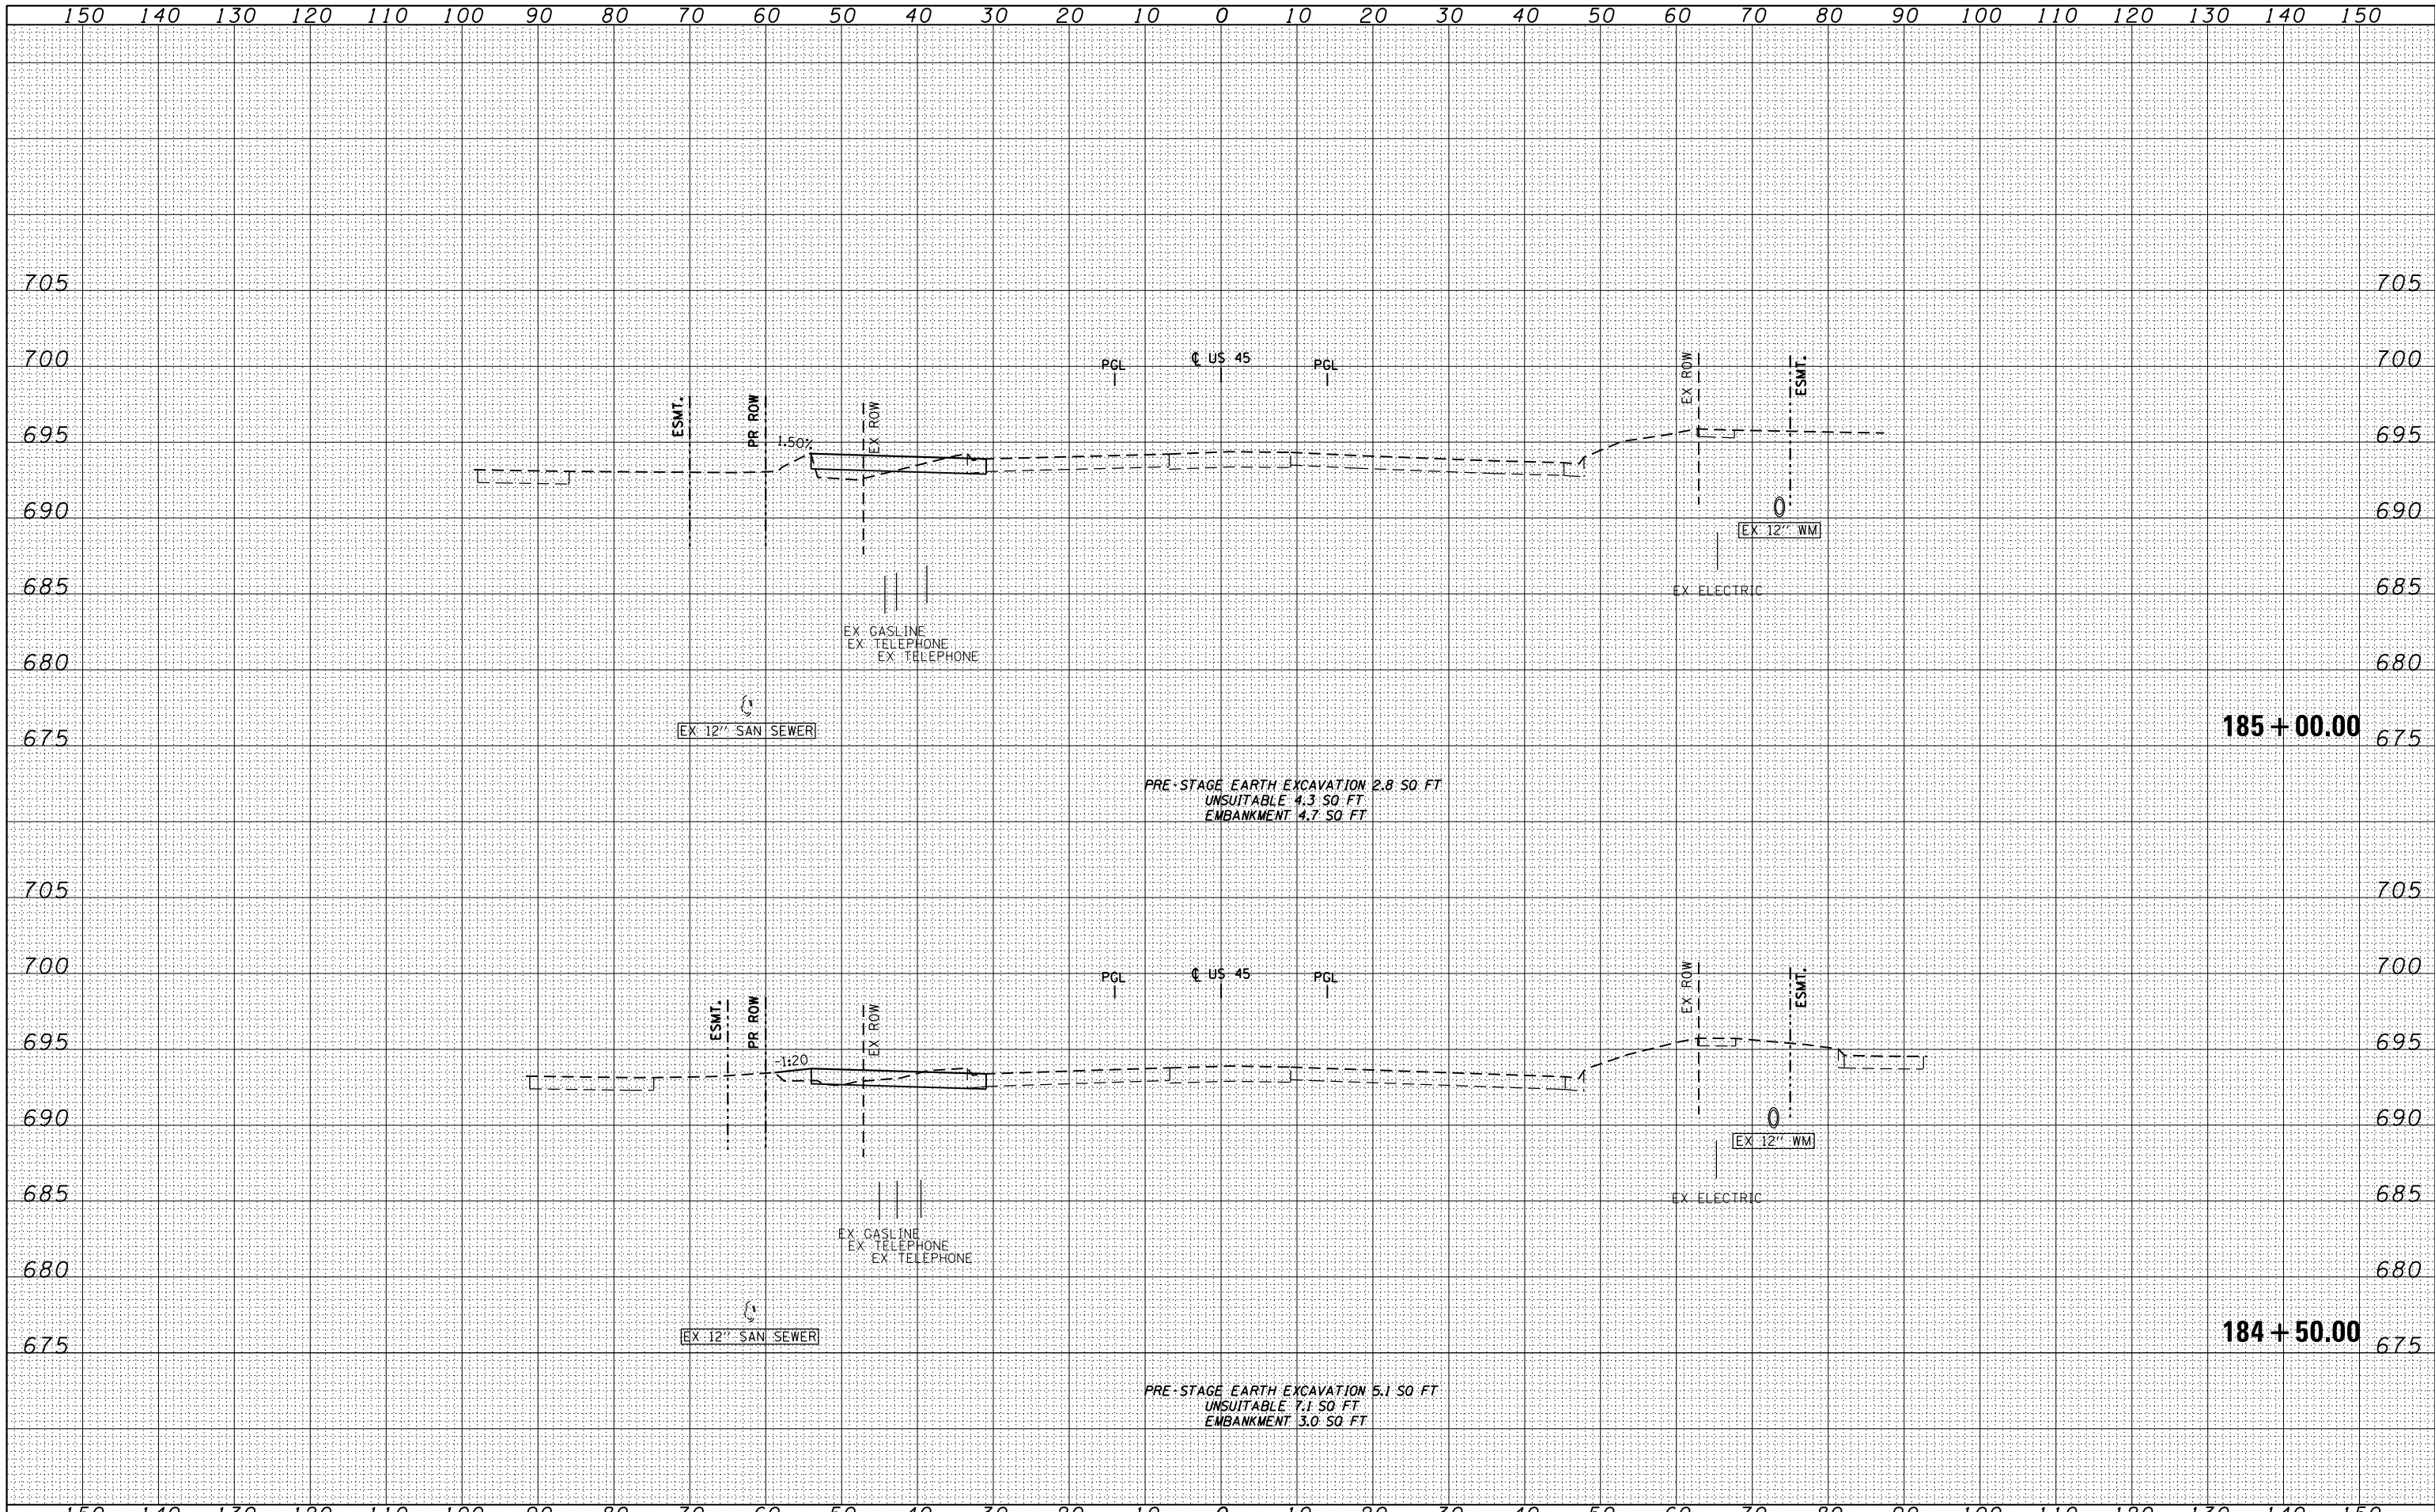

FILE NAME =	USER NAME = Anthony.Plutz	DESIGNED - JCL	REVISED -	<b>STATE OF ILLINOIS          DEPARTMENT OF TRANSPORTATION</b>  <b>US 45 TEMPORARY PAVEMENT CROSS SECTIONS</b>  SCALE: 1"=10'H; 1"=5'V SHEET NO. 9 OF 109 SHEETS STA. 184+50.00 TO STA. 185+00.00	F.A.P. RTE.	SECTION	COUNTY	TOTAL SHEETS	SHEET NO.
D160M61-SHT-XSSH11.dgn		DRAWN - JCL	REVISED -		330	103R-4	COOK	877	565
		PLOT SCALE = 20.0003' / in.	REVISIED -		<b>XS-TUS45-09</b>		CONTRACT NO. 60M61		
		PLOT DATE = 3/13/2013	REVISIED -		ILLINOIS FED. AID PROJECT				