


DATE	
BY	
SURVEYED	
PLOTTED	
TEMPLATE	
AREAS CHECKED	
FINAL SURVEY	
NOTE BOOK	
NO.	

DATE	
BY	
SURVEYED	
PLOTTED	
TEMPLATE	
AREAS CHECKED	
ORIGINAL SURVEY	
NOTE BOOK	
NO.	

100 S. WACKER DR.  
 SUITE 200  
 CHICAGO, IL 60606  
 TEL 312/939-0000  
 FAX 312/939-4198

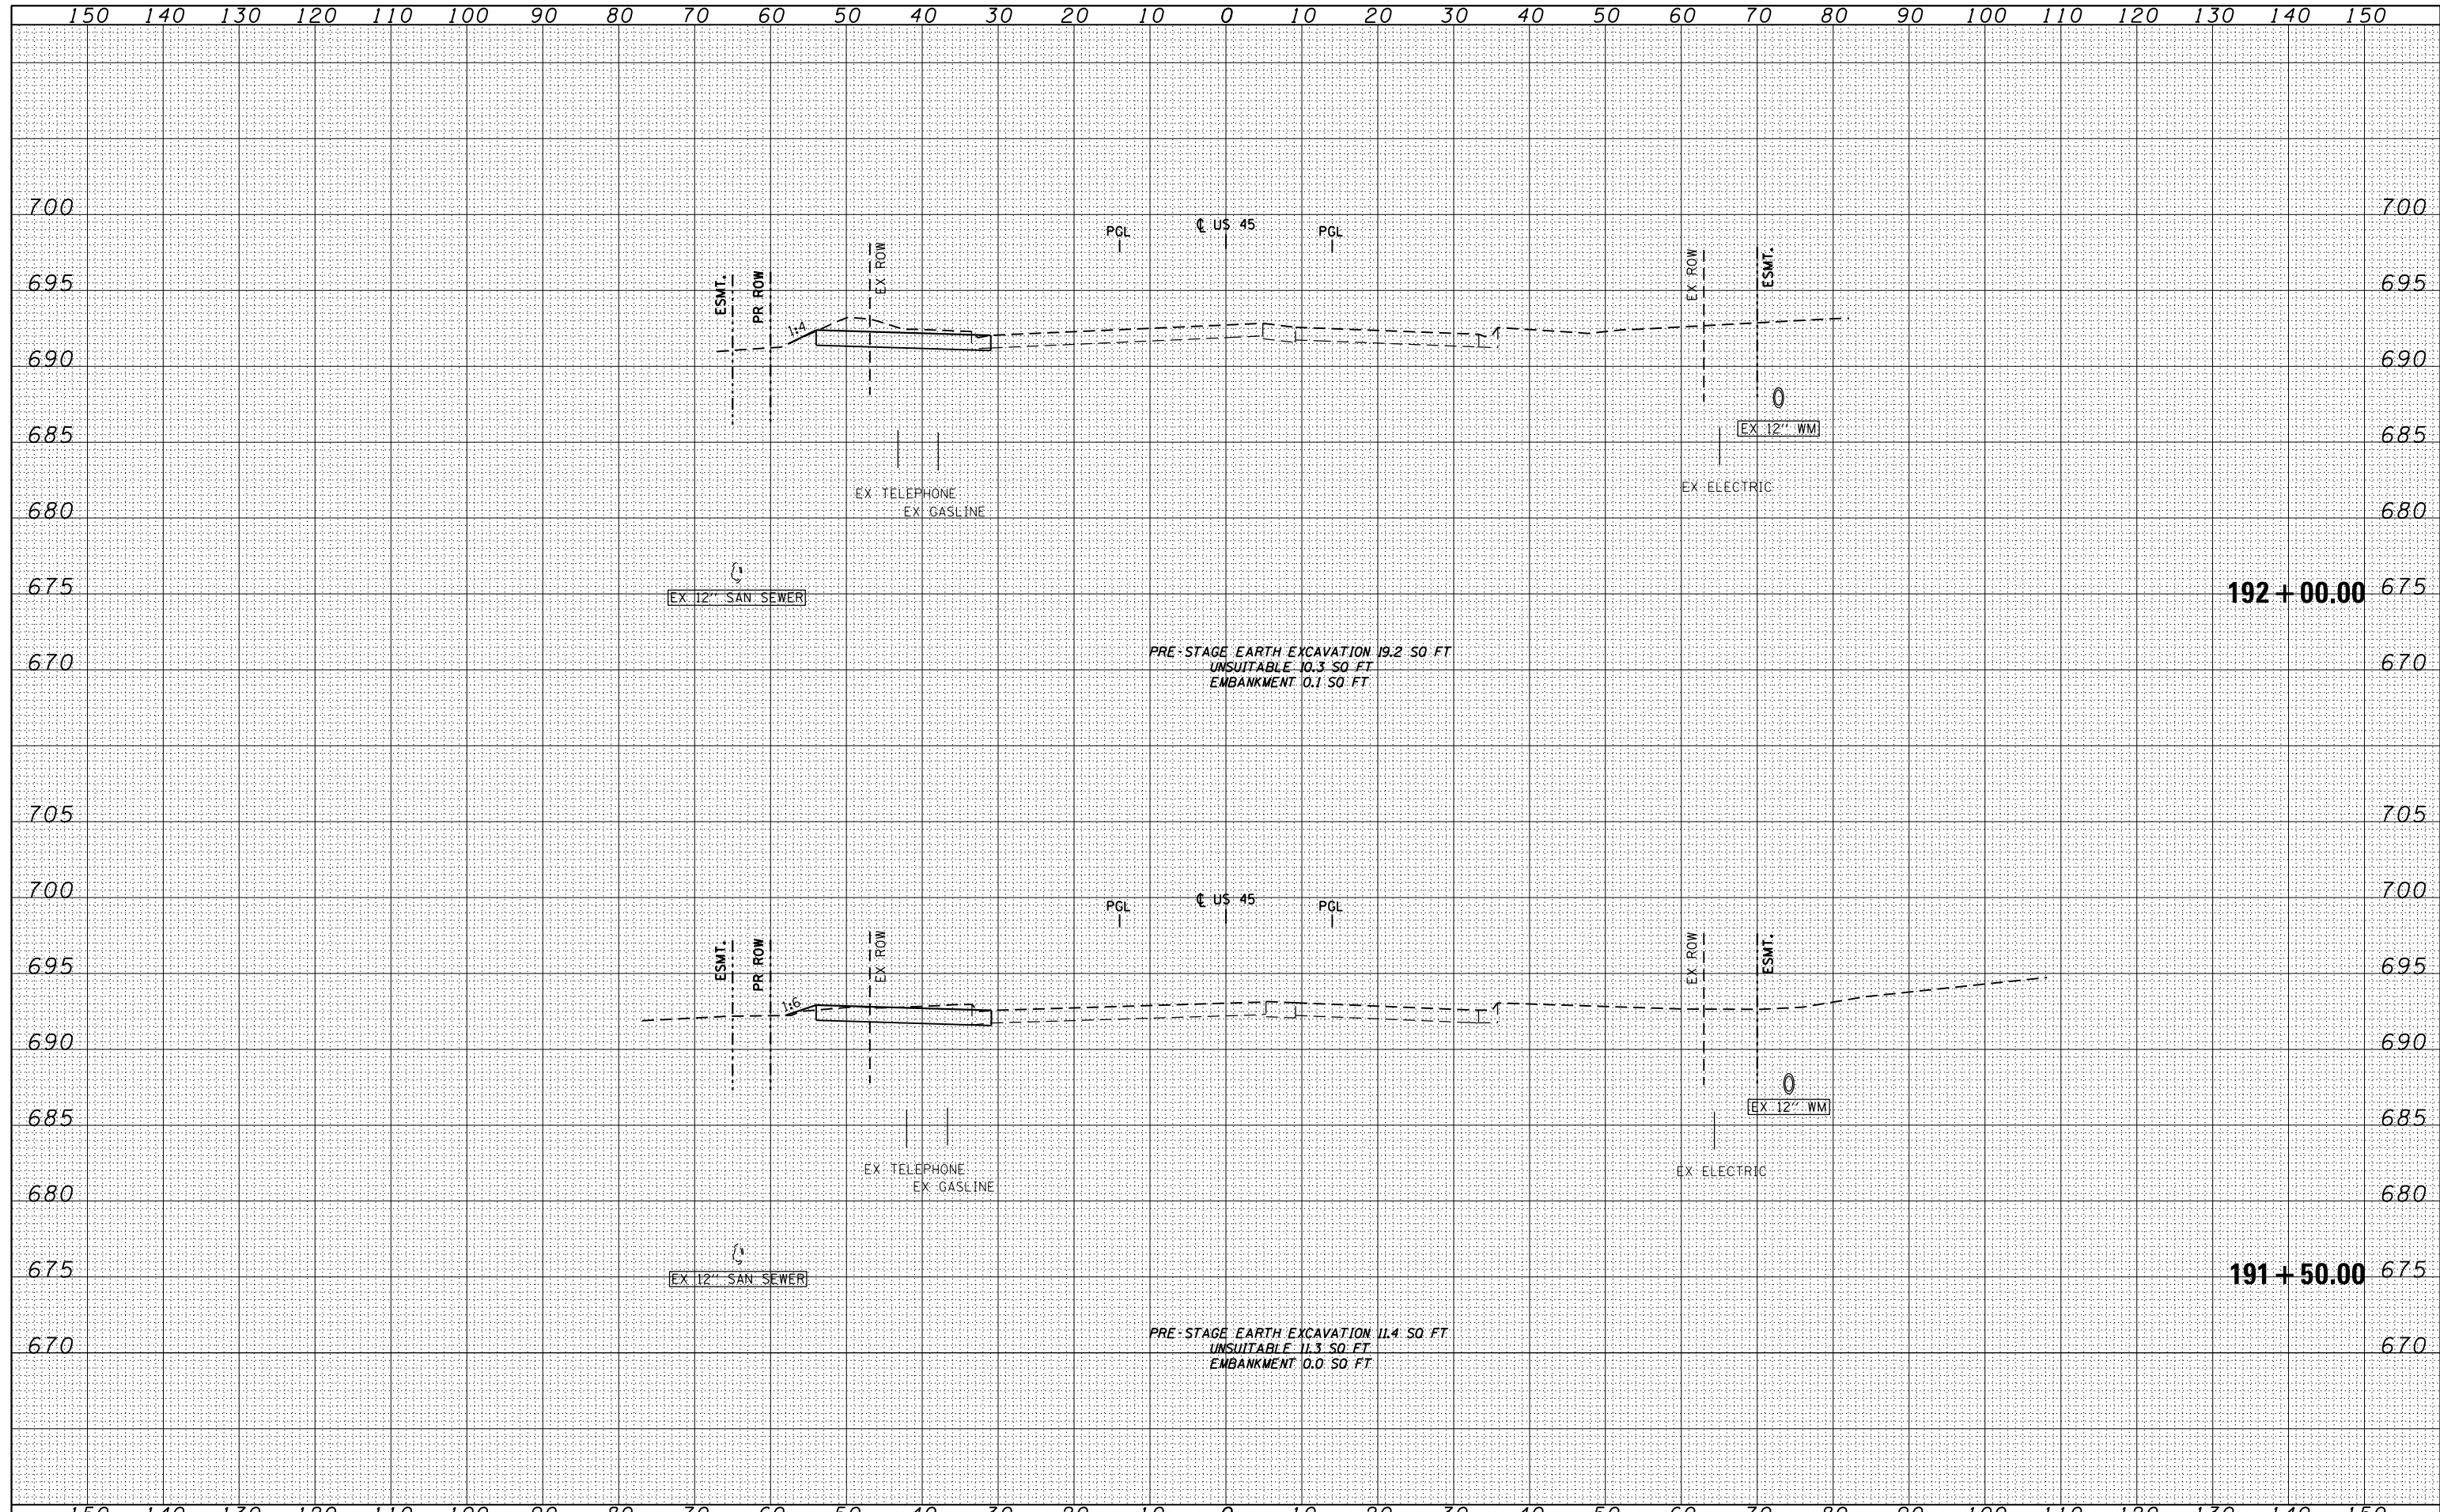

FILE NAME =	USER NAME = Anthony.Plutz
D160M61-SHT-XSSH11.dgn	DESIGNED - JCL
	DRAWN - JCL
	CHECKED - MJT
	DATE - 03/13/2013
	REVISIONS
	REVISED -
	REVISED -
	REVISED -

SCALE = 20.0003' / in.	DESIGNED - JCL	REVISIONS
PLOT DATE = 3/13/2013	DRAWN - JCL	REVISED -
	CHECKED - MJT	REVISED -
	DATE - 03/13/2013	REVISED -

STATE OF ILLINOIS  
 DEPARTMENT OF TRANSPORTATION

US 45 TEMPORARY PAVEMENT CROSS SECTIONS

SCALE: 1"=10'H; 1"=5'V SHEET NO. 17 OF 109 SHEETS STA. 191+50.00 TO STA. 192+00.00

F.A.P. RTE.	SECTION	COUNTY	TOTAL SHEETS	SHEET NO.
330	103R-4	COOK	877	573
XS-TUS45-17			CONTRACT NO. 60M61	
ILLINOIS FED. AID PROJECT				