


DATE	
BY	
FINISHED SURVEY	
PLOTTED	
TEMPLATE	
NOTE BOOK	
AREAS CHECKED	

DATE	
BY	
ORIGINAL SURVEY	
PLOTTED	
TEMPLATE	
NOTE BOOK	
AREAS CHECKED	

100 S. WACKER DR.  
 CHICAGO, IL 60606  
 TEL 312/939-4000  
 FAX 312/939-4198

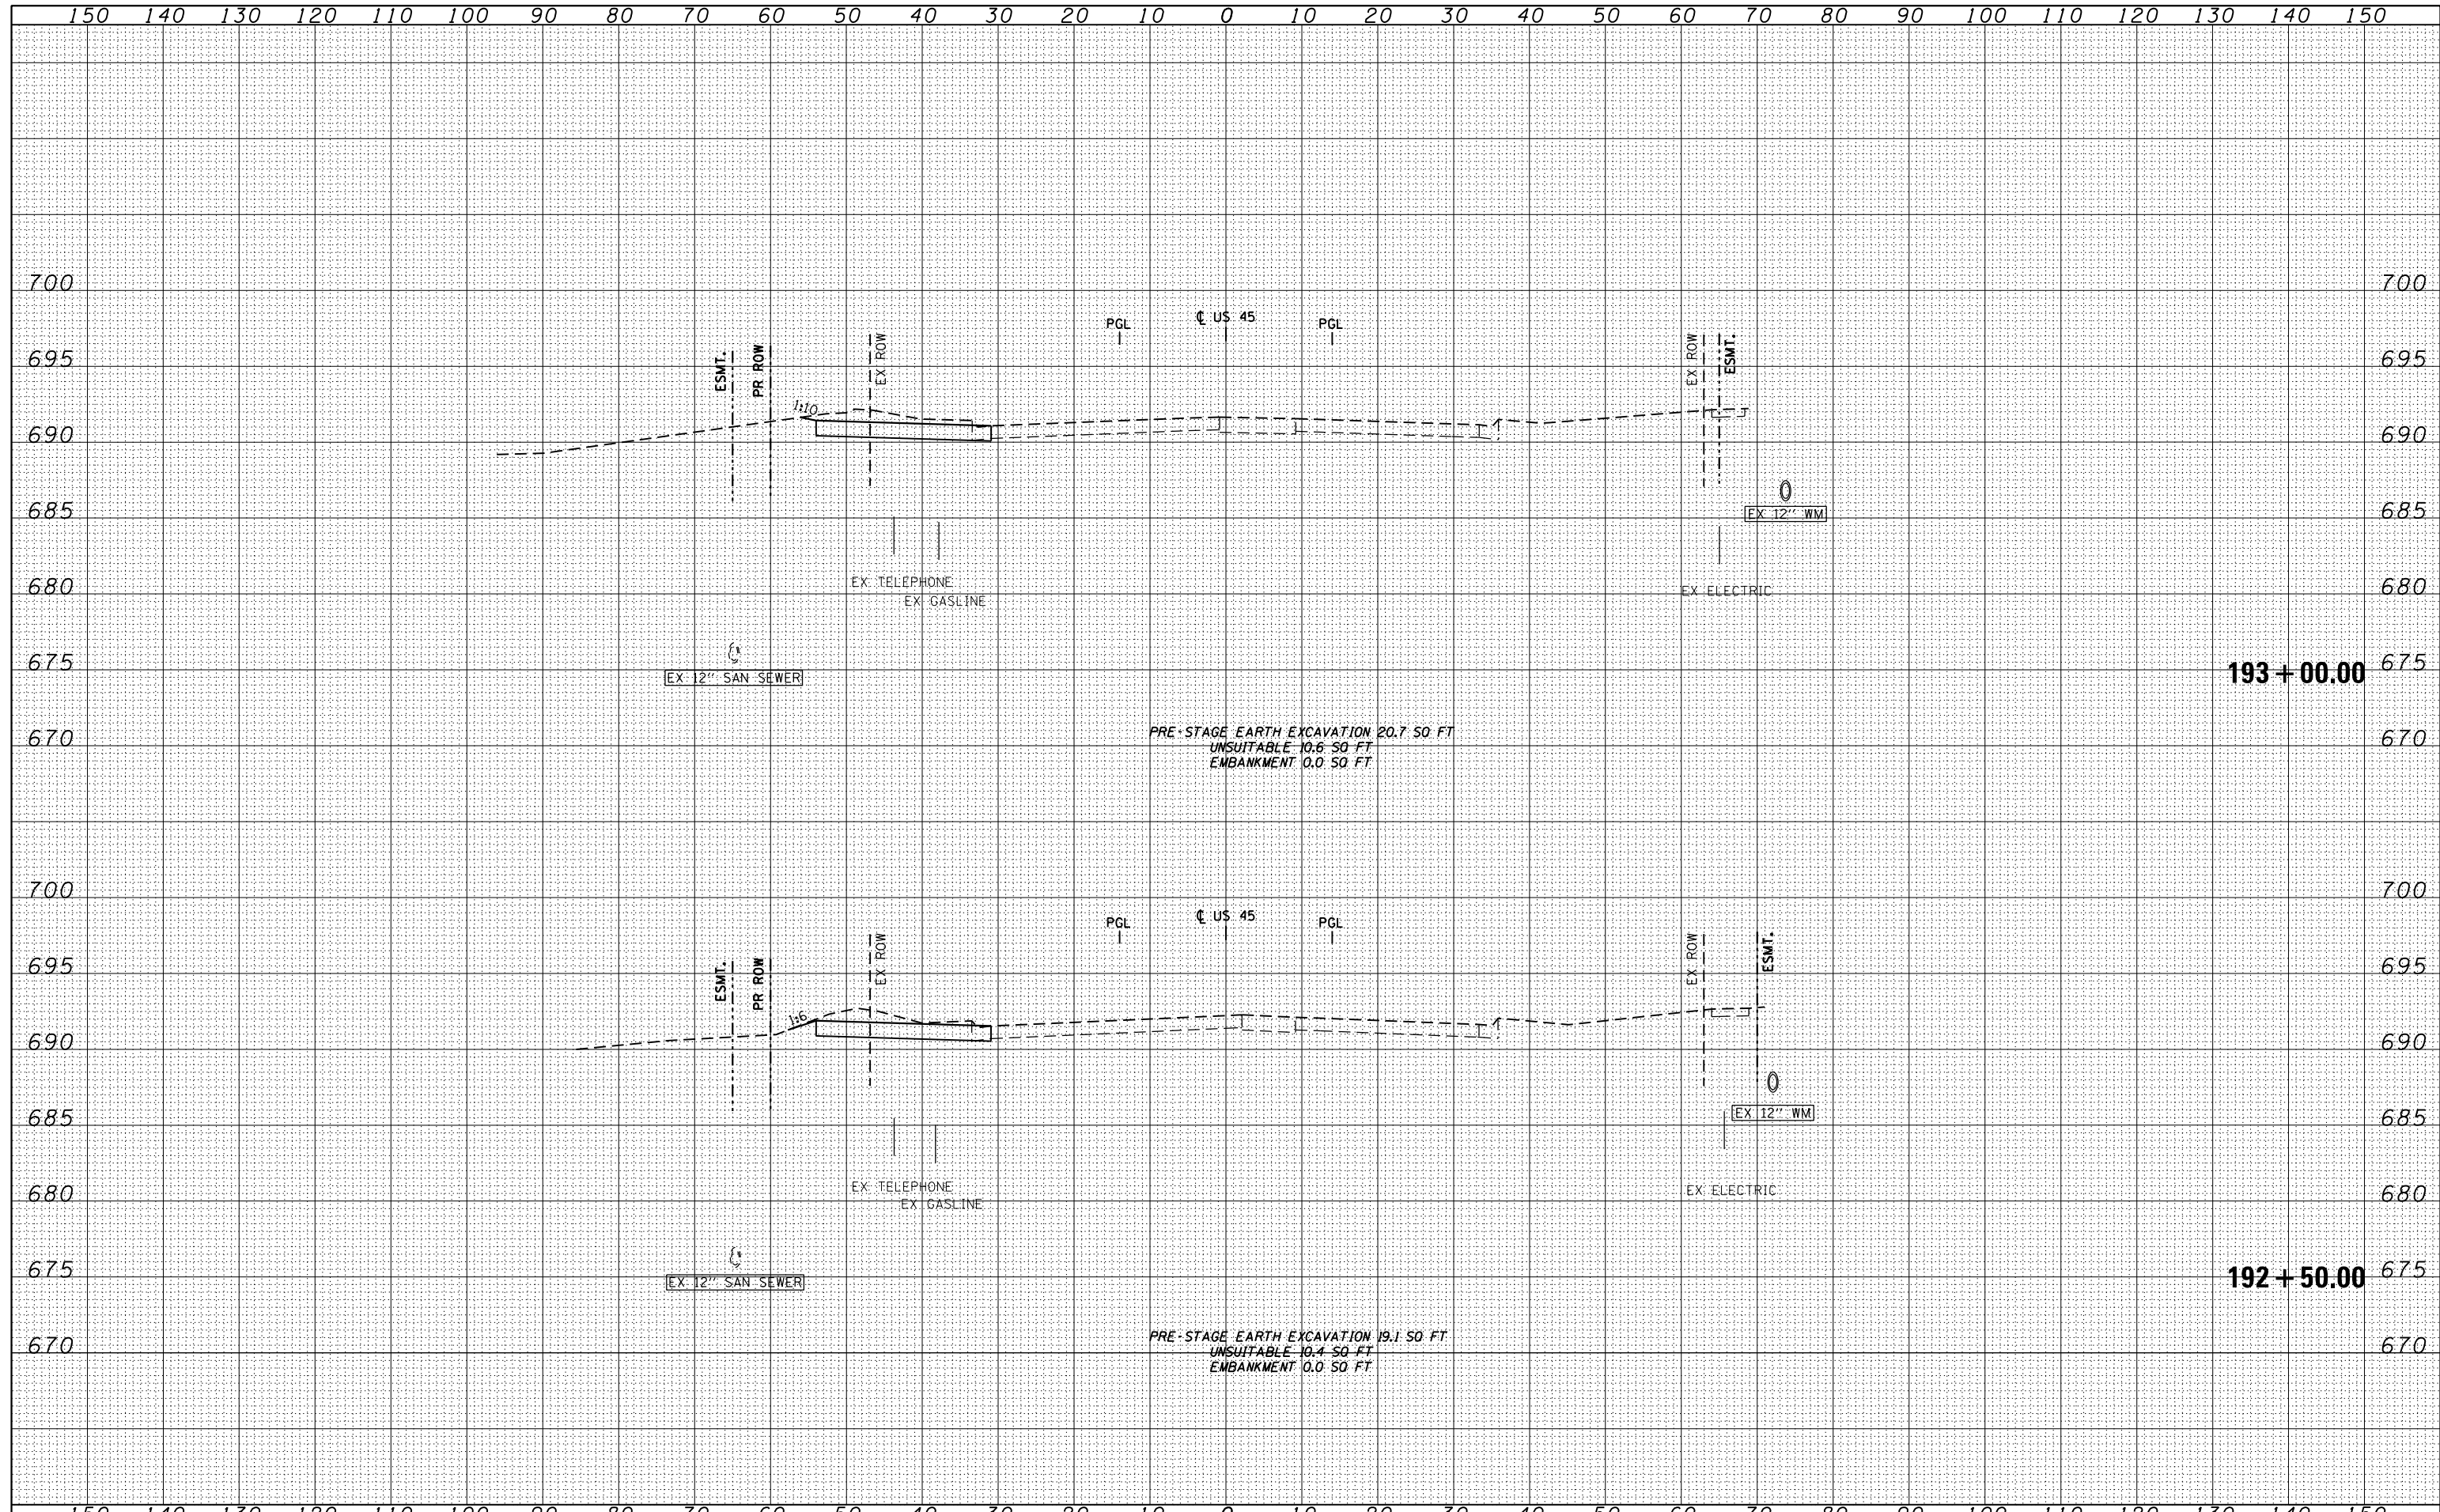

FILE NAME =	USER NAME = Anthony.Plutz	DESIGNED - JCL	REVISED -	<b>STATE OF ILLINOIS</b> <b>DEPARTMENT OF TRANSPORTATION</b> <b>US 45 TEMPORARY PAVEMENT CROSS SECTIONS</b> SCALE: 1"=10'H; 1"=5' V SHEET NO. 18 OF 109 SHEETS STA. 192+50.00 TO STA. 193+00.00	F.A.P. RTE.	SECTION	COUNTY	TOTAL SHEETS	SHEET NO.
D160M61-SHT-XSSH11.dgn		DRAWN - JCL	REVISED -		330	103R-4	COOK	877	574
		CHECKED - MJT	REVISED -		<b>XS-TUS45-18</b>		CONTRACT NO. 60M61		
		DATE - 03/13/2013	REVISED -		ILLINOIS FED. AID PROJECT				