



DATE	
BY	
FINISHED SURVEY	
PLOTTED	
TEMPLATE	
NOTE BOOK	
AREAS CHECKED	

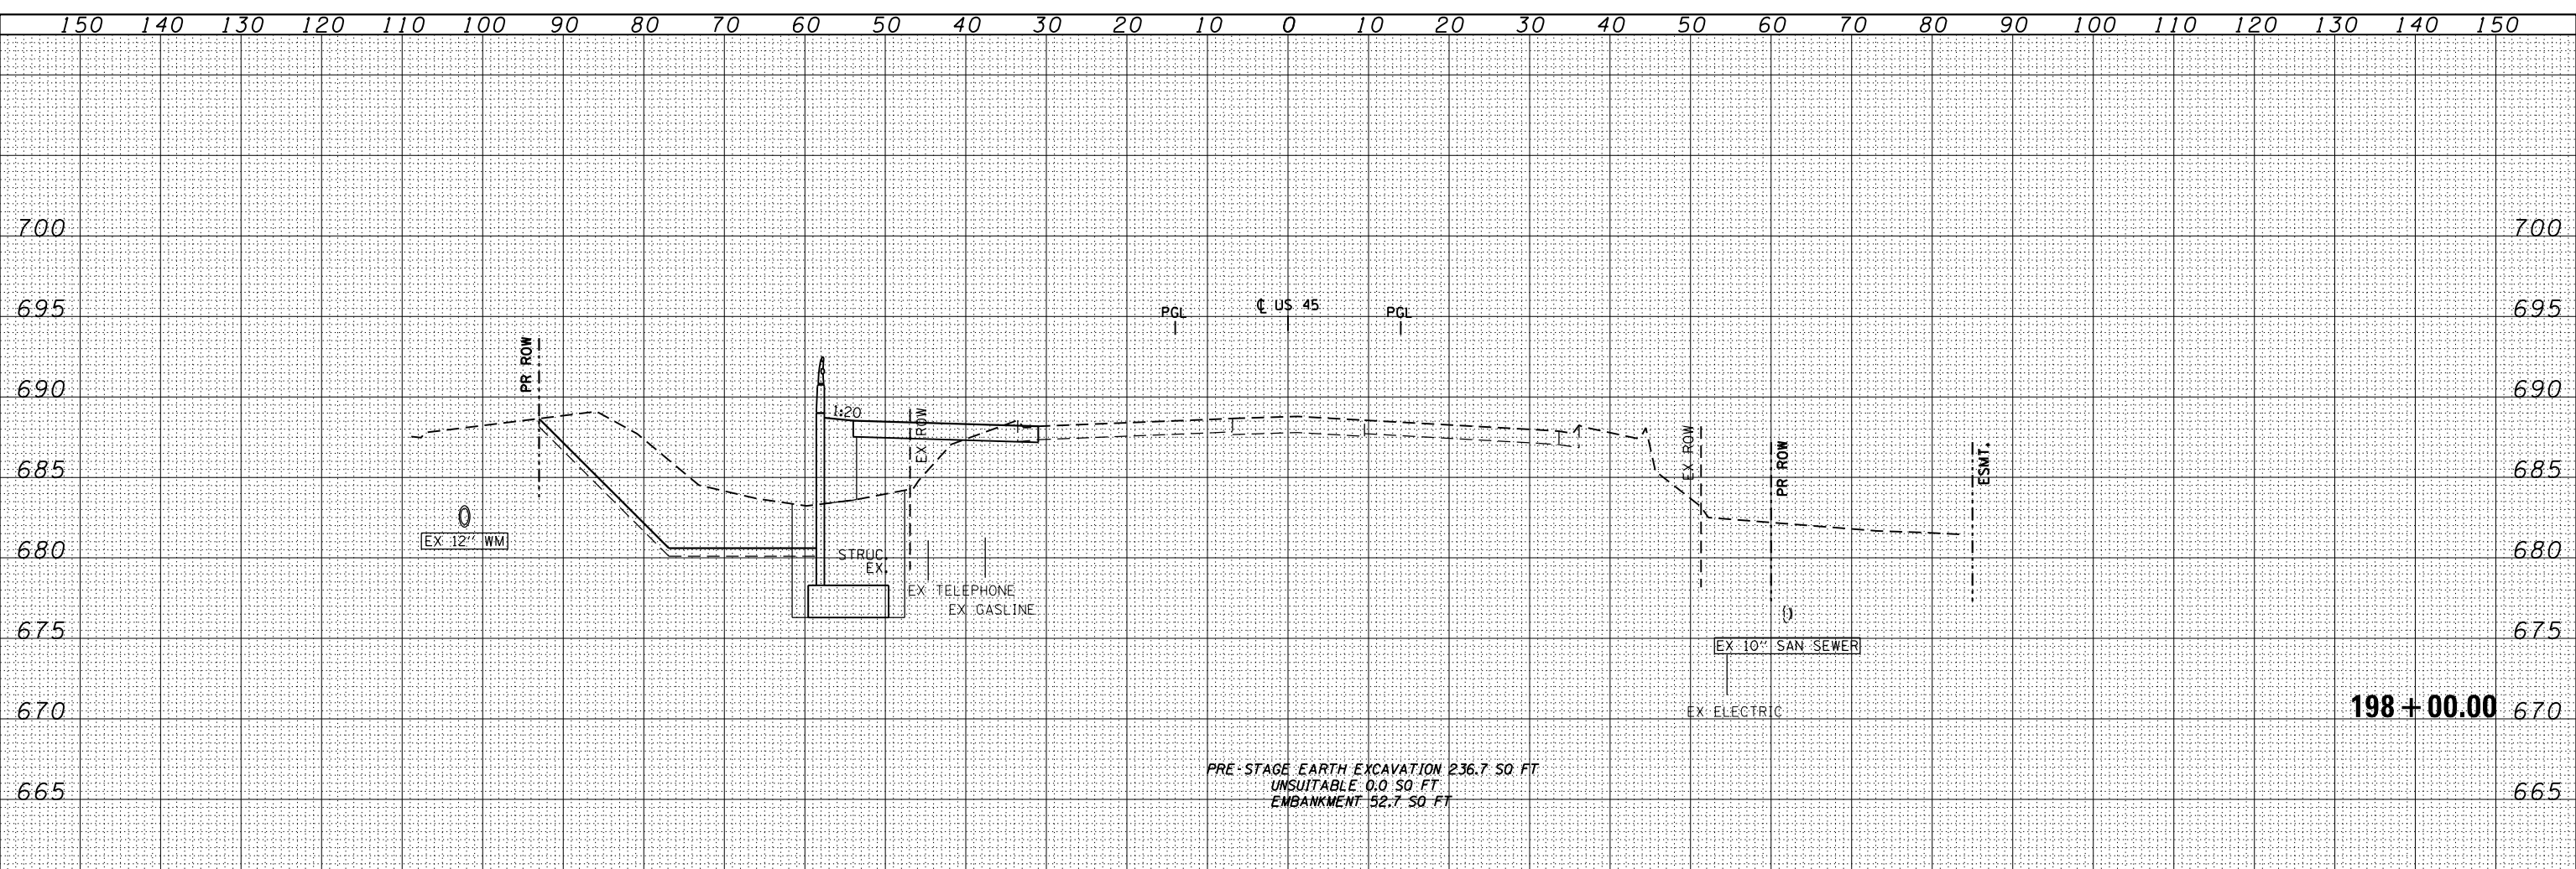

PRE-STAGE EARTH EXCAVATION 236.7 SQ FT
 UNSUITABLE 0.0 SQ FT
 EMBANKMENT 52.7 SQ FT

DATE	
BY	
ORIGINAL SURVEY	
PLOTTED	
TEMPLATE	
NOTE BOOK	
AREAS CHECKED	

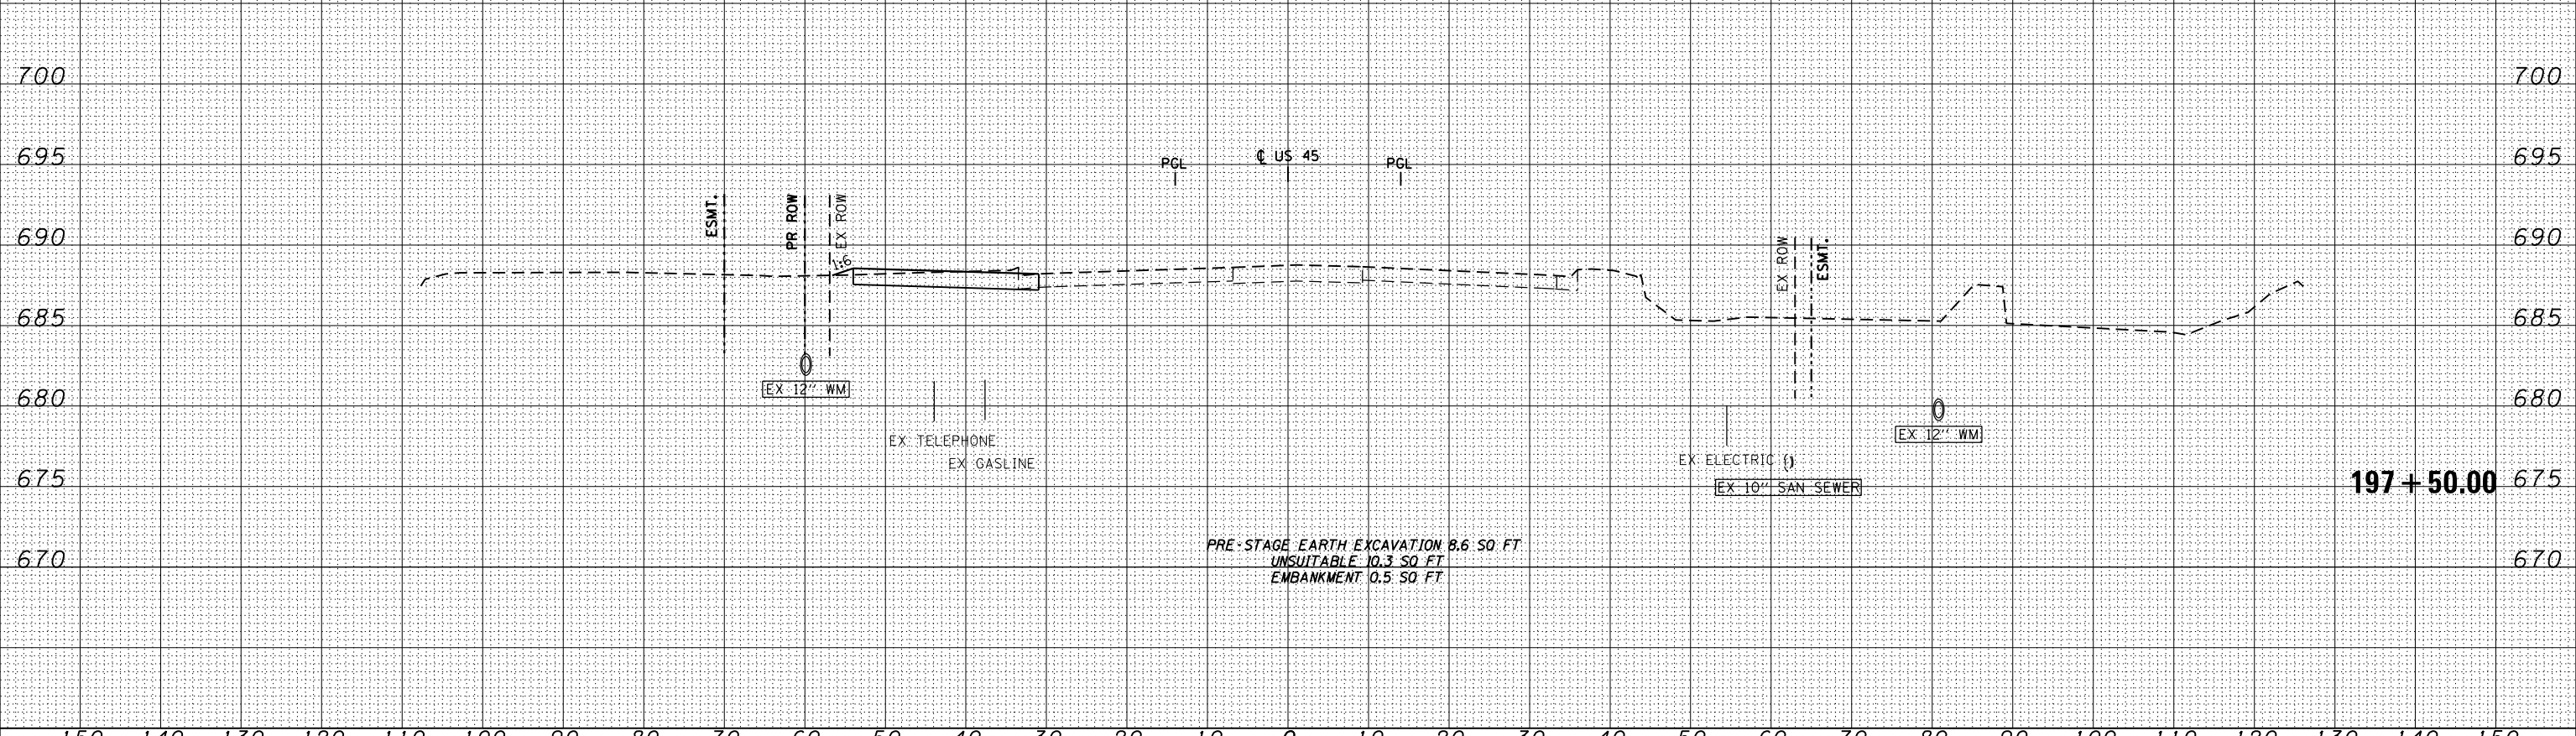

PRE-STAGE EARTH EXCAVATION 8.6 SQ FT
 UNSUITABLE 10.3 SQ FT
 EMBANKMENT 0.5 SQ FT

100 S. WACKER DR.
 CHICAGO, IL 60606
 TEL 312/939-1000
 FAX 312/939-4198



FILE NAME = D:\60M61-SHT-XSHT11.dgn	USER NAME = Anthony.Plutz	DESIGNED - JCL	REVISIED -	STATE OF ILLINOIS DEPARTMENT OF TRANSPORTATION	US 45 TEMPORARY PAVEMENT CROSS SECTIONS			F.A.P. RTE. 330	SECTION 103R-4	COUNTY COOK	TOTAL SHEETS 877	SHEET NO. 579
		DRAWN - JCL	REVISIED -		SCALE: 1"=10'H; 1"=5'V			XS-TUS45-23		CONTRACT NO. 60M61		
		CHECKED - MJT	REVISIED -		SHEET NO. 23 OF 109 SHEETS			ILLINOIS FED. AID PROJECT				
		DATE - 03/13/2013	REVISIED -		STA. 197+50.00 TO STA. 198+00.00							