


DATE	BY

FINAL SURVEY	SURVEYED
SURVEY NOTE BOOK NO.	PLOTTED TEMPLATE AREAS CHECKED

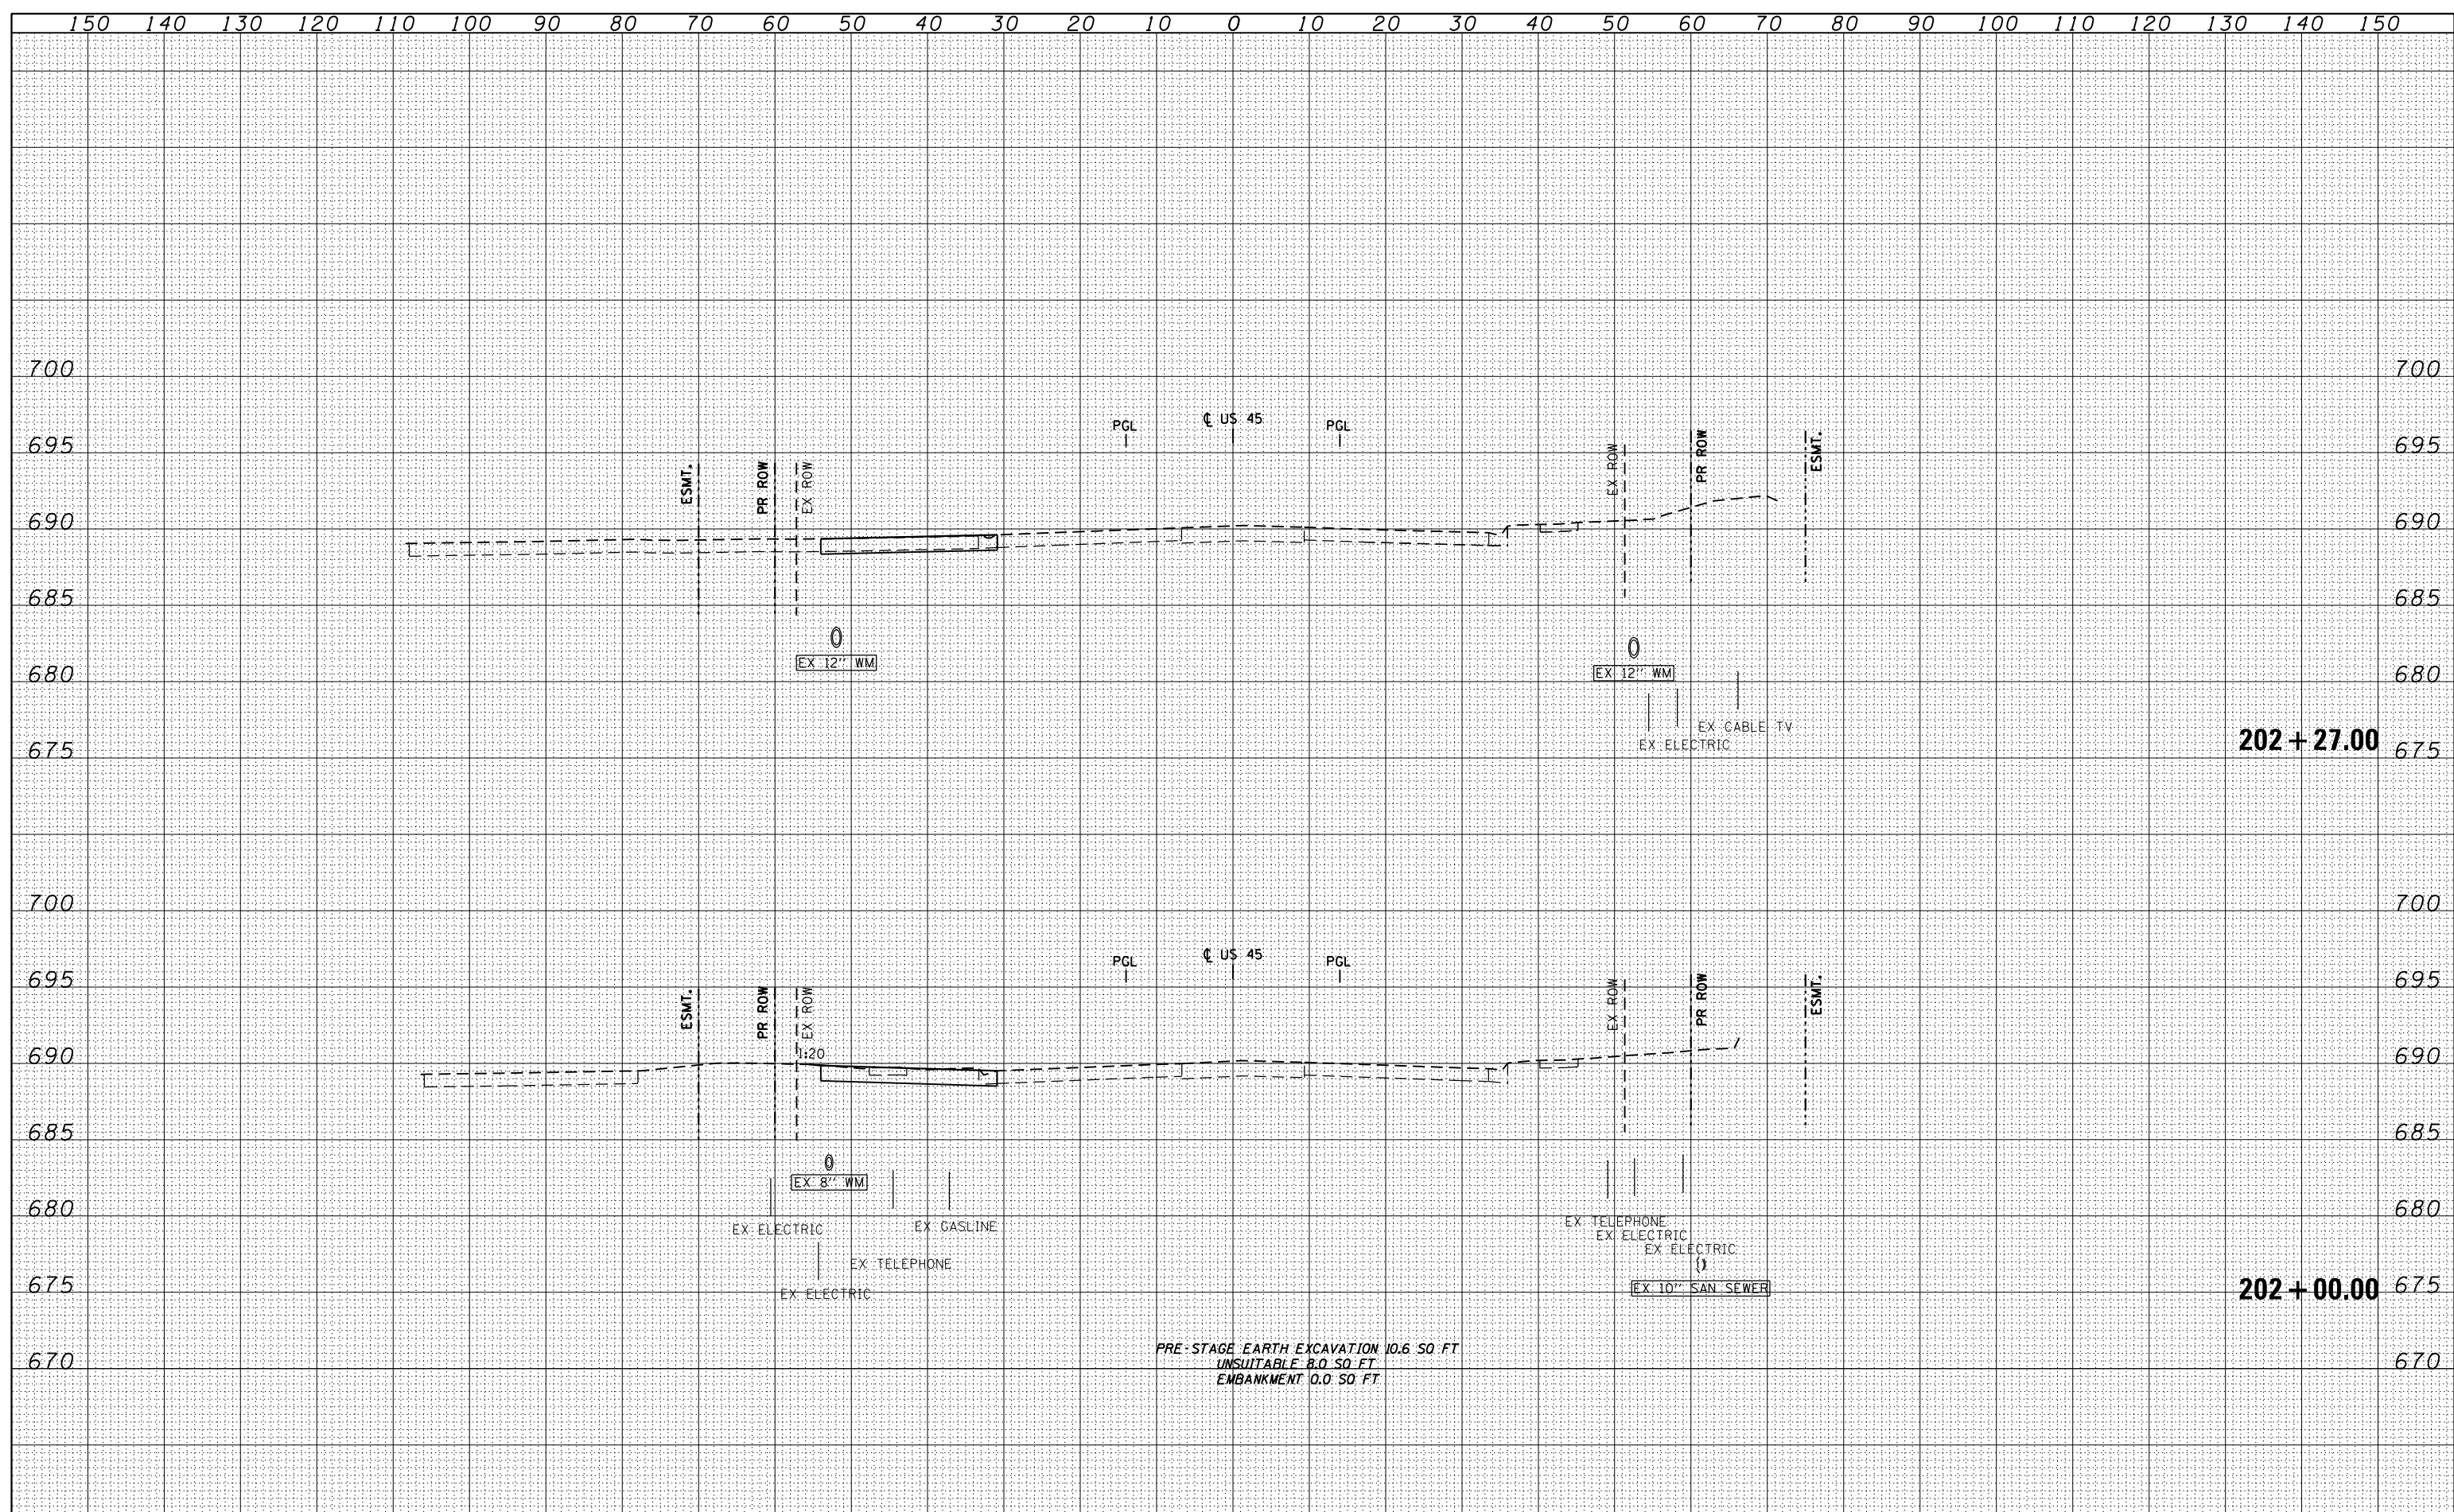

DATE	BY

ORIGINAL SURVEY	SURVEYED
SURVEY NOTE BOOK NO.	PLOTTED TEMPLATE AREAS CHECKED

100 SWACKER DR.
 3000
 CHICAGO, ILL 60606
 TEL 312/933-1000
 FAX 312/939-4198



FILE NAME = D160M61-SHT-XSHT11.dgn USER NAME = Anthony.Plutz	DESIGNED - JCL DRAWN - JCL CHECKED - MJT DATE - 03/13/2013	REVISED - REVISED - REVISED - REVISED -	STATE OF ILLINOIS DEPARTMENT OF TRANSPORTATION US 45 TEMPORARY PAVEMENT CROSS SECTIONS	SCALE: 1"=10'H; 1/4"=5' SHEET NO. 28 OF 109 SHEETS STA. 202+00.00 TO STA. 202+27.00	F.A.P. RTE. 330 SECTION 103R-4 COUNTY COOK CONTRACT NO. 60M61	TOTAL SHEETS 877 SHEET NO. 584
---	---	--	---	---	--	-----------------------------------