



DATE	
BY	
FINISHED SURVEY	
PLOTTED	
TEMPLATE	
AREAS CHECKED	
NO.	

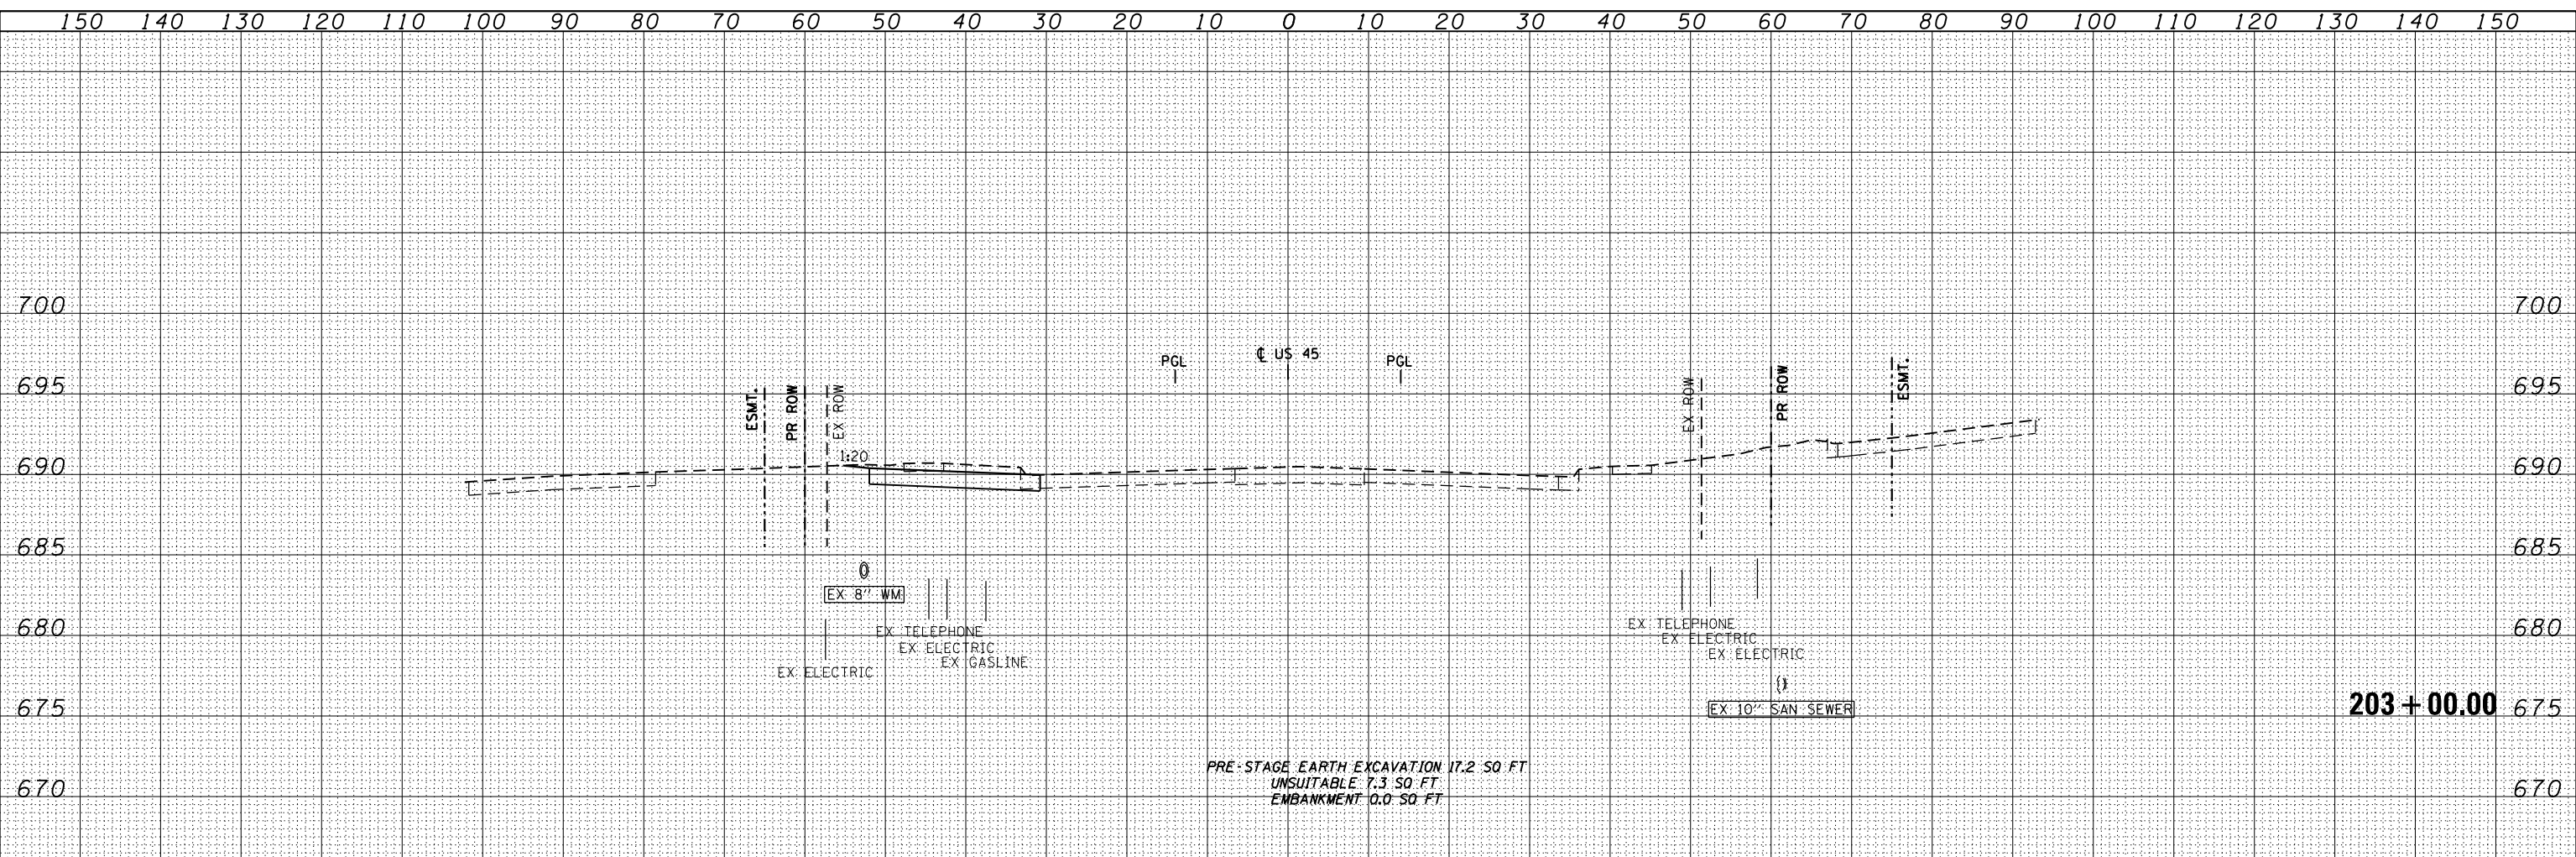

DATE	
BY	
ORIGINAL SURVEY	
PLOTTED	
TEMPLATE	
AREAS CHECKED	
NO.	

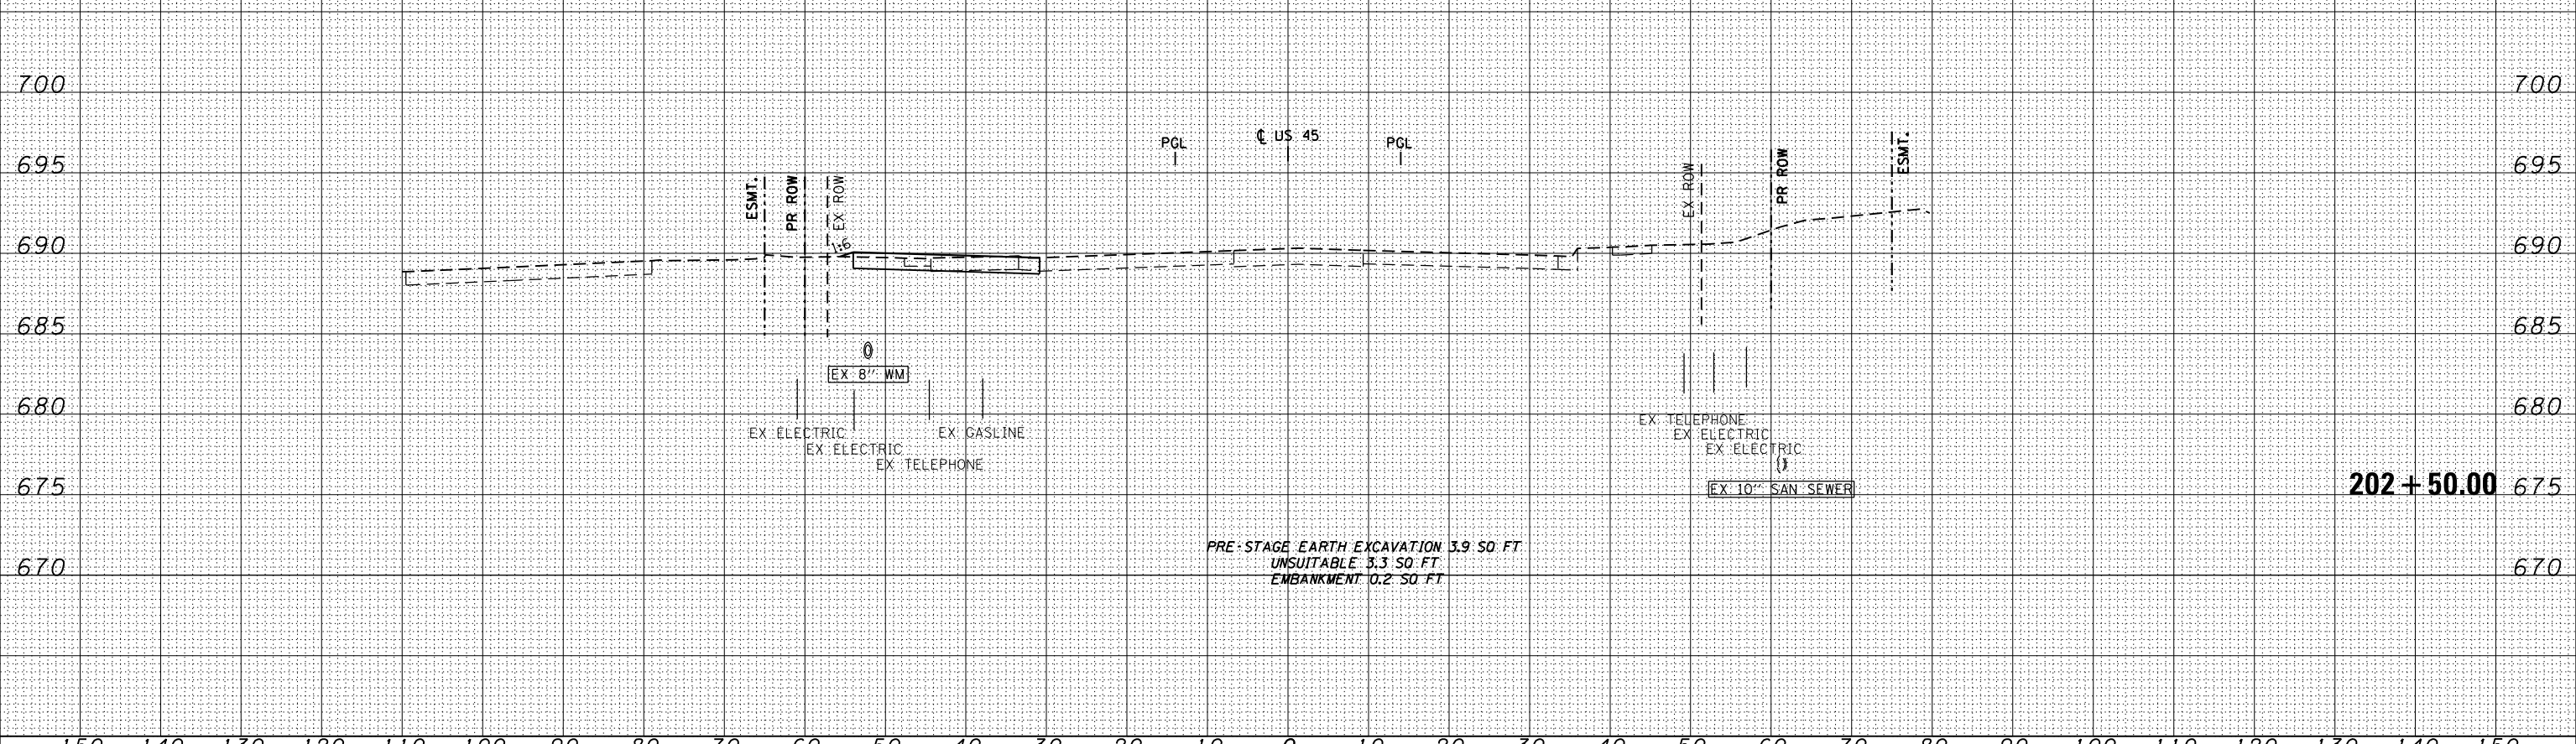

100 S. WACKER DR.
 CHICAGO, IL 60606
 TEL 312/939-0000
 FAX 312/939-4198



FILE NAME = D:\60M61-SHT-XSHT11.dgn	USER NAME = Anthony.Plutz	DESIGNED - JCL	REVISIED -	STATE OF ILLINOIS DEPARTMENT OF TRANSPORTATION US 45 TEMPORARY PAVEMENT CROSS SECTIONS SCALE: 1"=10'H; 1"=5' V SHEET NO. 29 OF 109 SHEETS STA. 202+50.00 TO STA. 203+00.00	F.A.P. RTE. 330	SECTION 103R-4	COUNTY COOK	TOTAL SHEETS 877	SHEET NO. 585	
		DRAWN - JCL	REVISIED -		XS-TUS45-29		CONTRACT NO. 60M61			
		CHECKED - MJT	REVISIED -		ILLINOIS FED. AID PROJECT					
		DATE - 03/13/2013	REVISIED -							