


DATE	
BY	
FINISHED SURVEY	
PLOTTED	
TEMPLATE	
NOTE BOOK	
AREAS CHECKED	
NO.	

DATE	
BY	
ORIGINAL SURVEY	
PLOTTED	
TEMPLATE	
NOTE BOOK	
AREAS CHECKED	
NO.	

100 S. WACKER DR.
 CHICAGO, IL 60606
 TEL (312) 939-4000
 FAX (312) 939-4198

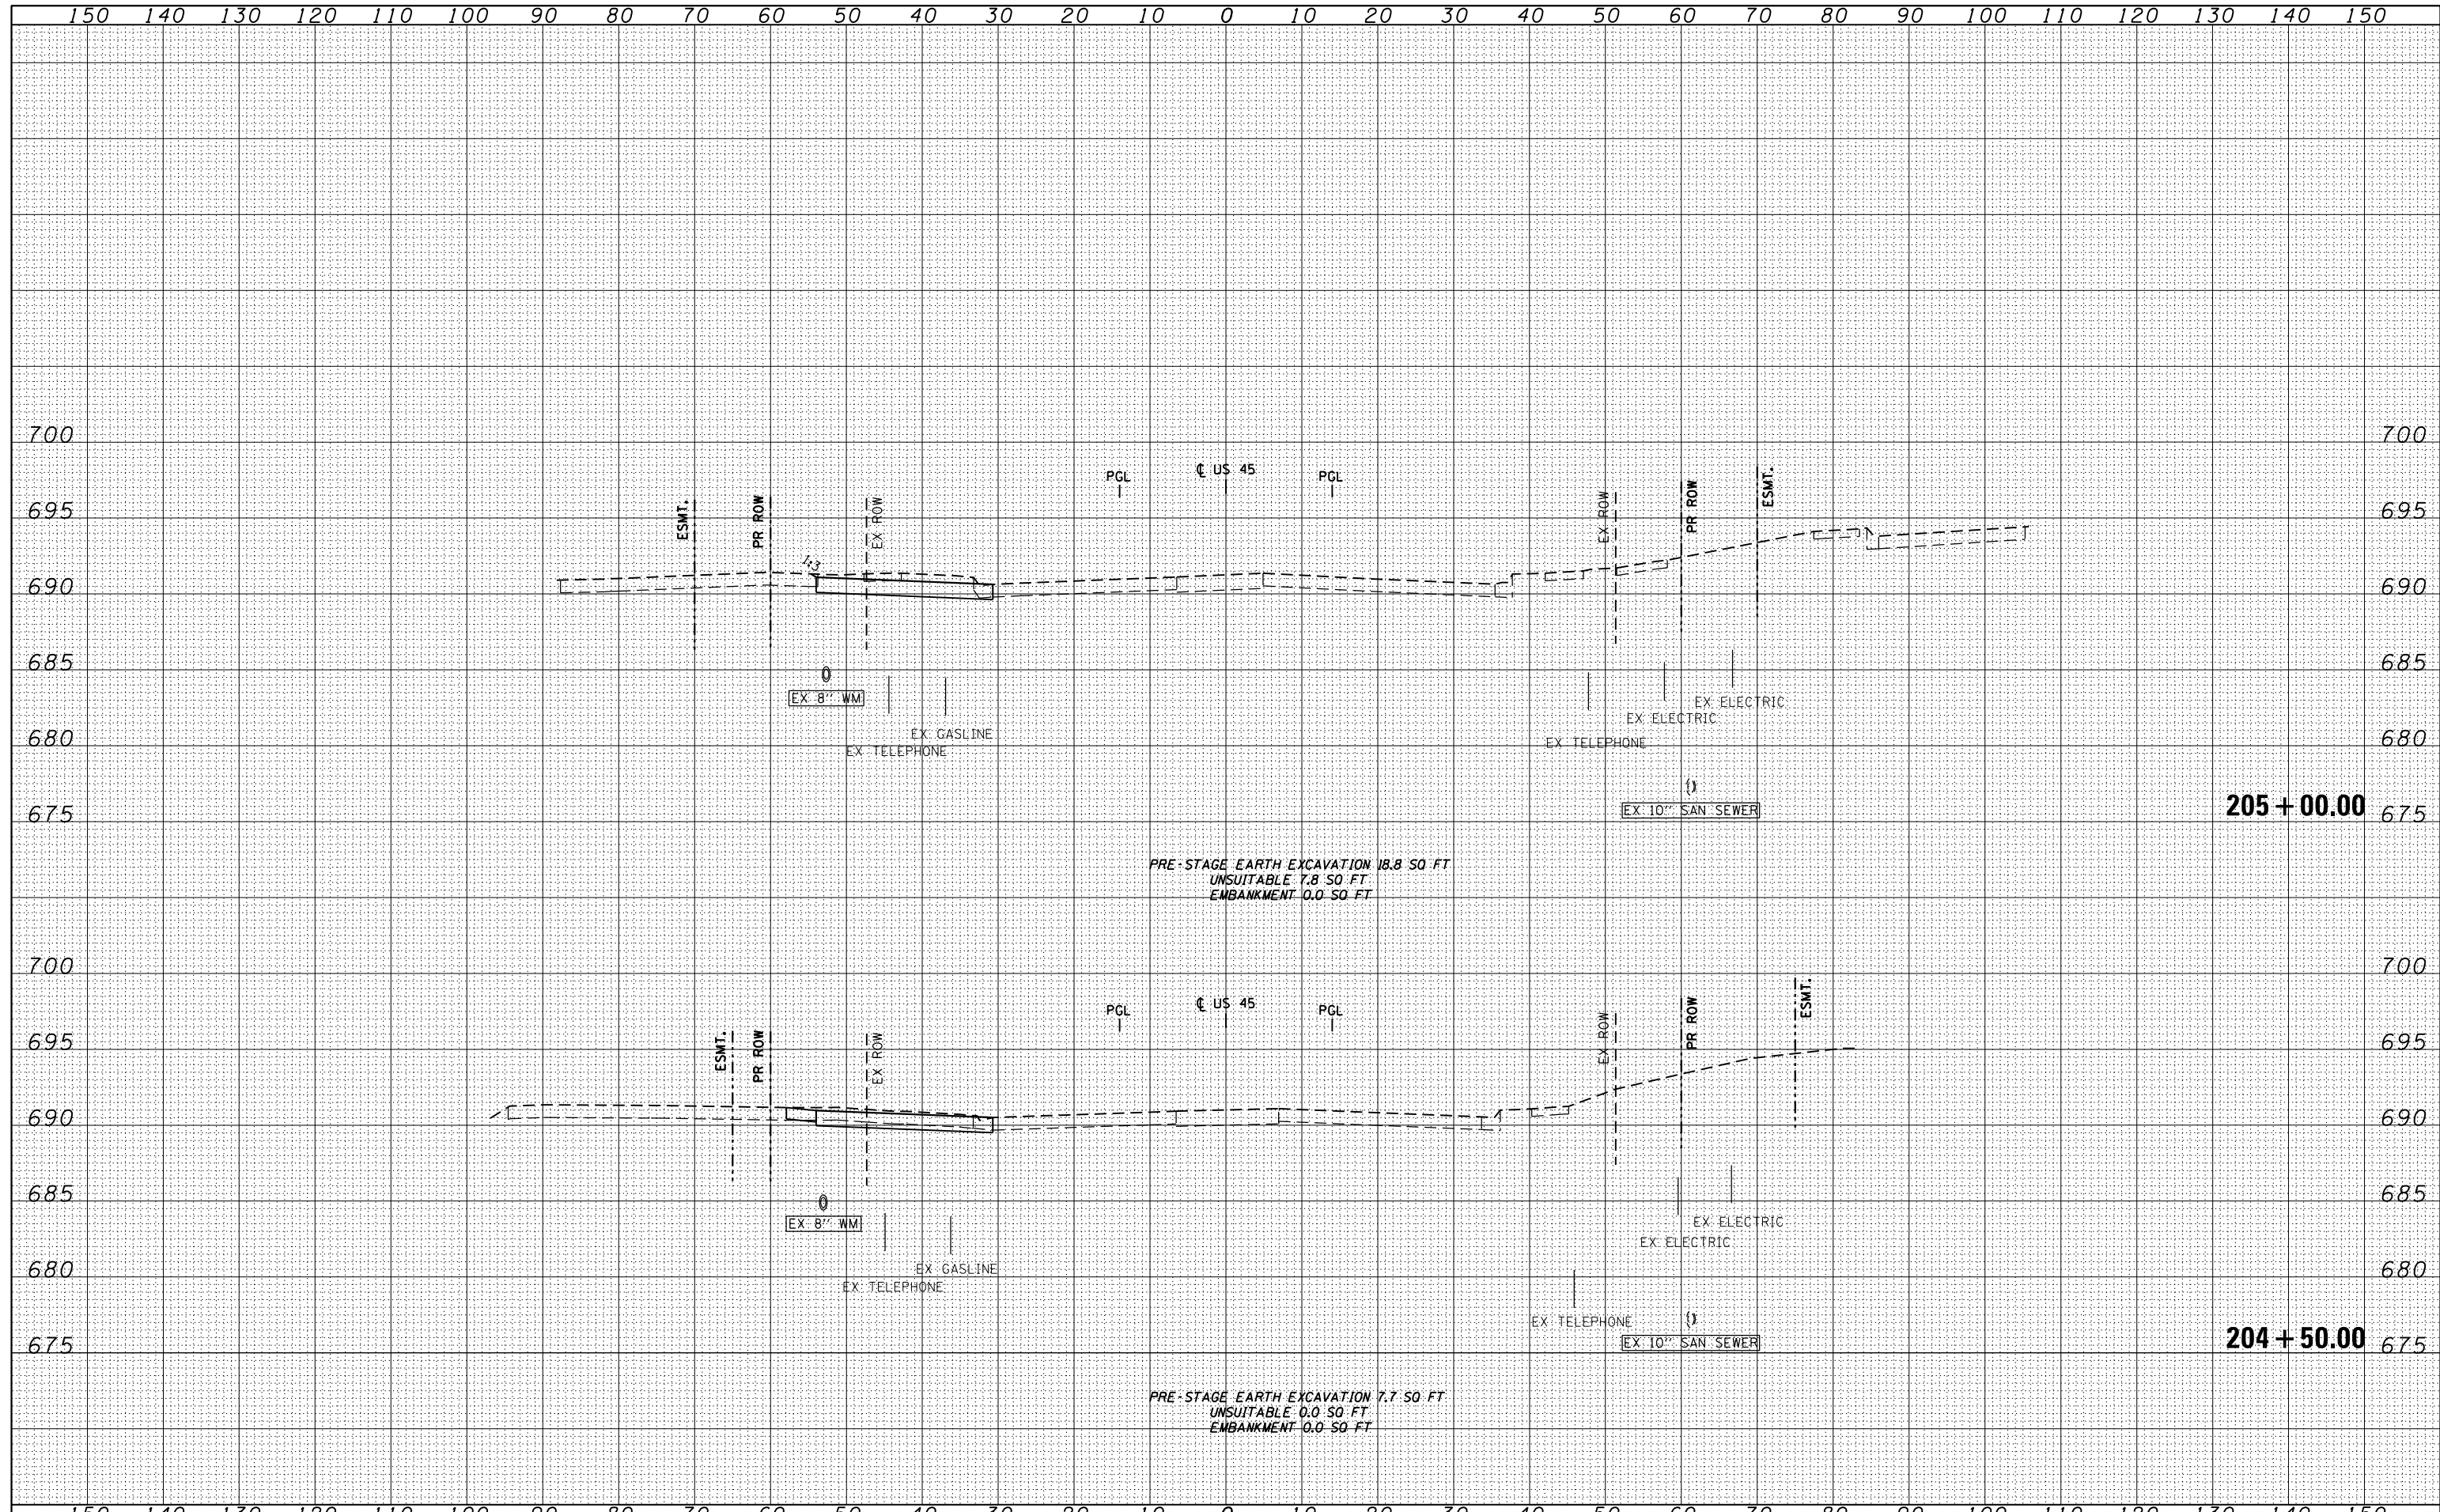

FILE NAME = D160M61-SHT-XSSH11.dgn
 USER NAME = Anthony.Plutz

DESIGNED - JCL	REVISIED -
DRAWN - JCL	REVISIED -
CHECKED - MJT	REVISIED -
DATE - 03/13/2013	REVISIED -

STATE OF ILLINOIS
 DEPARTMENT OF TRANSPORTATION

US 45 TEMPORARY PAVEMENT CROSS SECTIONS
 SCALE: 1"=10'H; 1"=5' V
 SHEET NO. 31 OF 109 SHEETS
 STA. 204+50.00 TO STA. 205+00.00

F.A.P. RTE.	SECTION	COUNTY	TOTAL SHEETS	SHEET NO.
330	103R-4	COOK	877	587
XS-TUS45-31			CONTRACT NO. 60M61	
ILLINOIS FED. AID PROJECT				