


| | |
|----------|--|
| DATE | |
| BY | |
| SURVEYED | |
| PLOTTED | |
| TEMPLATE | |
| AREAS | |
| CHECKED | |
| NO. | |

| | |
|----------|--|
| DATE | |
| BY | |
| SURVEYED | |
| PLOTTED | |
| TEMPLATE | |
| AREAS | |
| CHECKED | |
| NO. | |

100 S. WACKER DR.
 CHICAGO, IL 60606
 TEL (312) 939-4000
 FAX (312) 939-4198

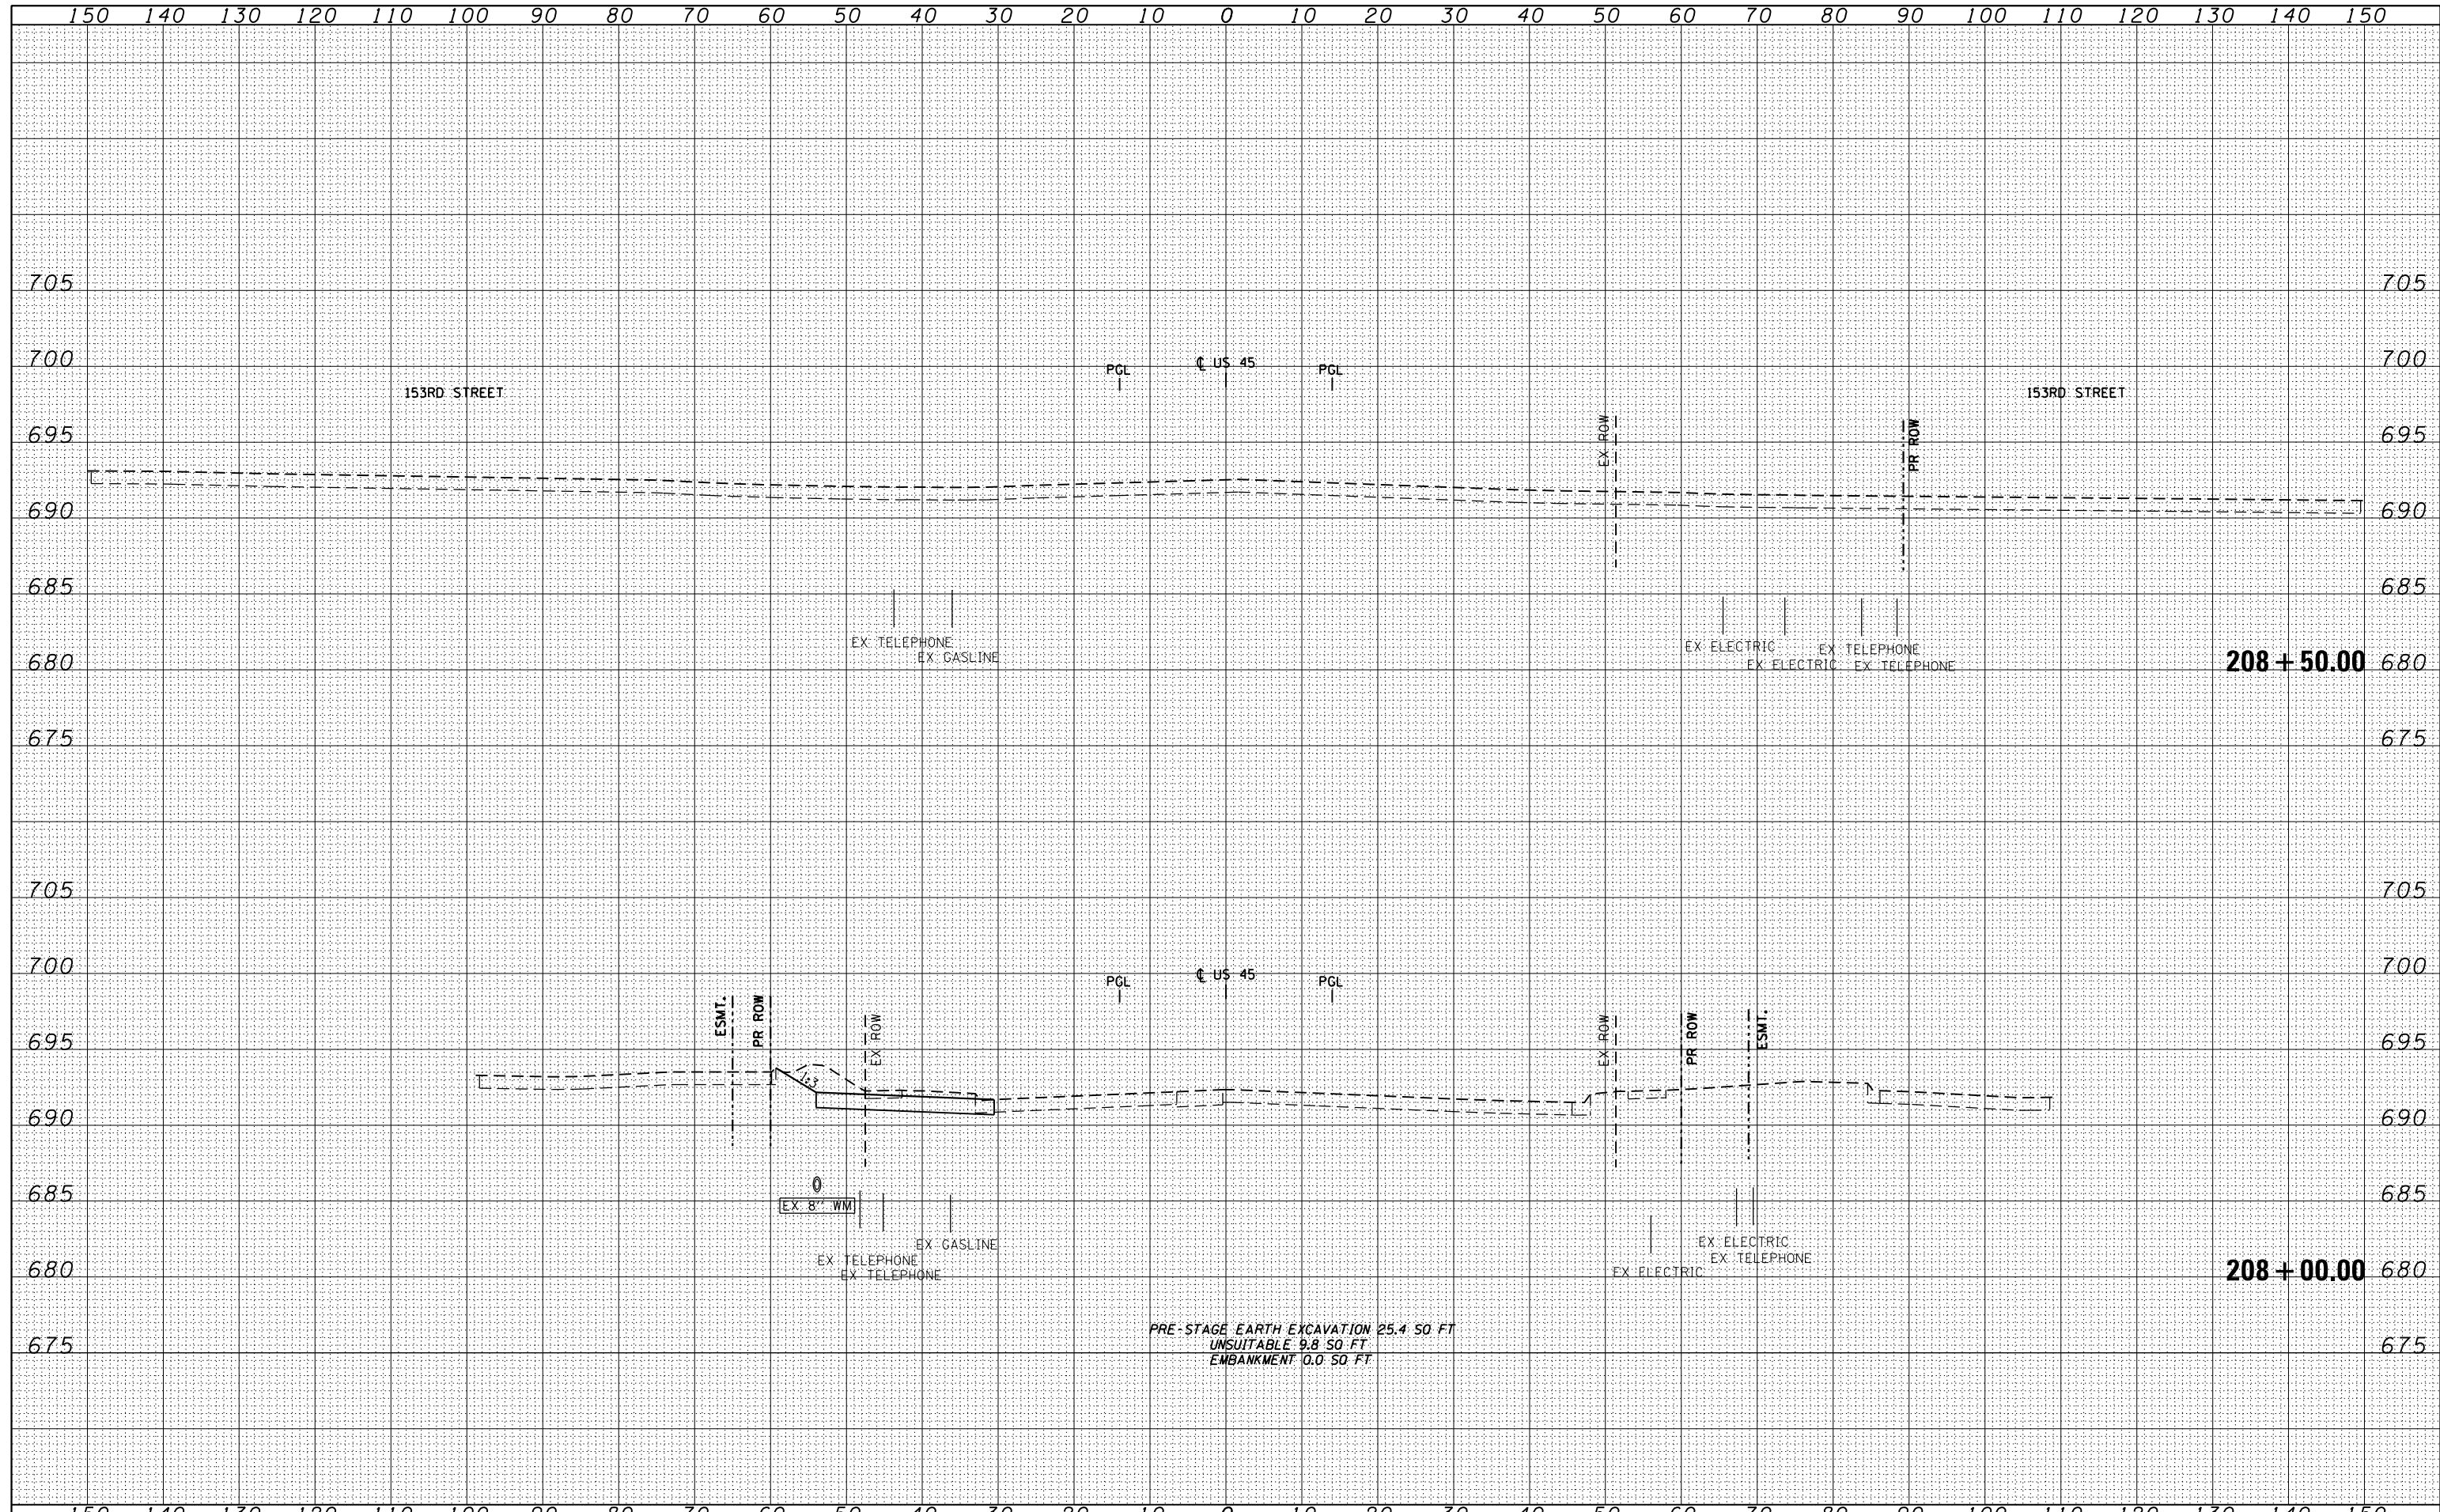

FILE NAME = D160M61-SHT-XSST11.dgn

| | | |
|-----------------------------|-------------------|-----------|
| USER NAME = Anthony.Plutz | DESIGNED - JCL | REVISED - |
| | DRAWN - JCL | REVISED - |
| PLOT SCALE = 20.0003' / in. | CHECKED - MJT | REVISED - |
| PLOT DATE = 3/13/2013 | DATE - 03/13/2013 | REVISED - |

STATE OF ILLINOIS
 DEPARTMENT OF TRANSPORTATION

US 45 TEMPORARY PAVEMENT CROSS SECTIONS

SCALE: 1"=10'H; 1"=5' SHEET NO. 35 OF 109 SHEETS STA. 208+00.00 TO STA. 208+50.00

| | | | | |
|---------------------------|---------|--------|--------------------|-----------|
| F.A.P. RTE. | SECTION | COUNTY | TOTAL SHEETS | SHEET NO. |
| 330 | 103R-4 | COOK | 877 | 591 |
| XS-TUS45-35 | | | CONTRACT NO. 60M61 | |
| ILLINOIS FED. AID PROJECT | | | | |