


DATE	
BY	
SURVEYED	
PLOTTED	
TEMPLATE	
AREAS CHECKED	
FINISH SURVEY	
NOTE BOOK	
NO.	

DATE	
BY	
SURVEYED	
PLOTTED	
TEMPLATE	
AREAS CHECKED	
ORIGINAL SURVEY	
NOTE BOOK	
NO.	

100 S. WACKER DR.  
 CHICAGO, IL 60606  
 TEL 312/939-4000  
 FAX 312/939-4198

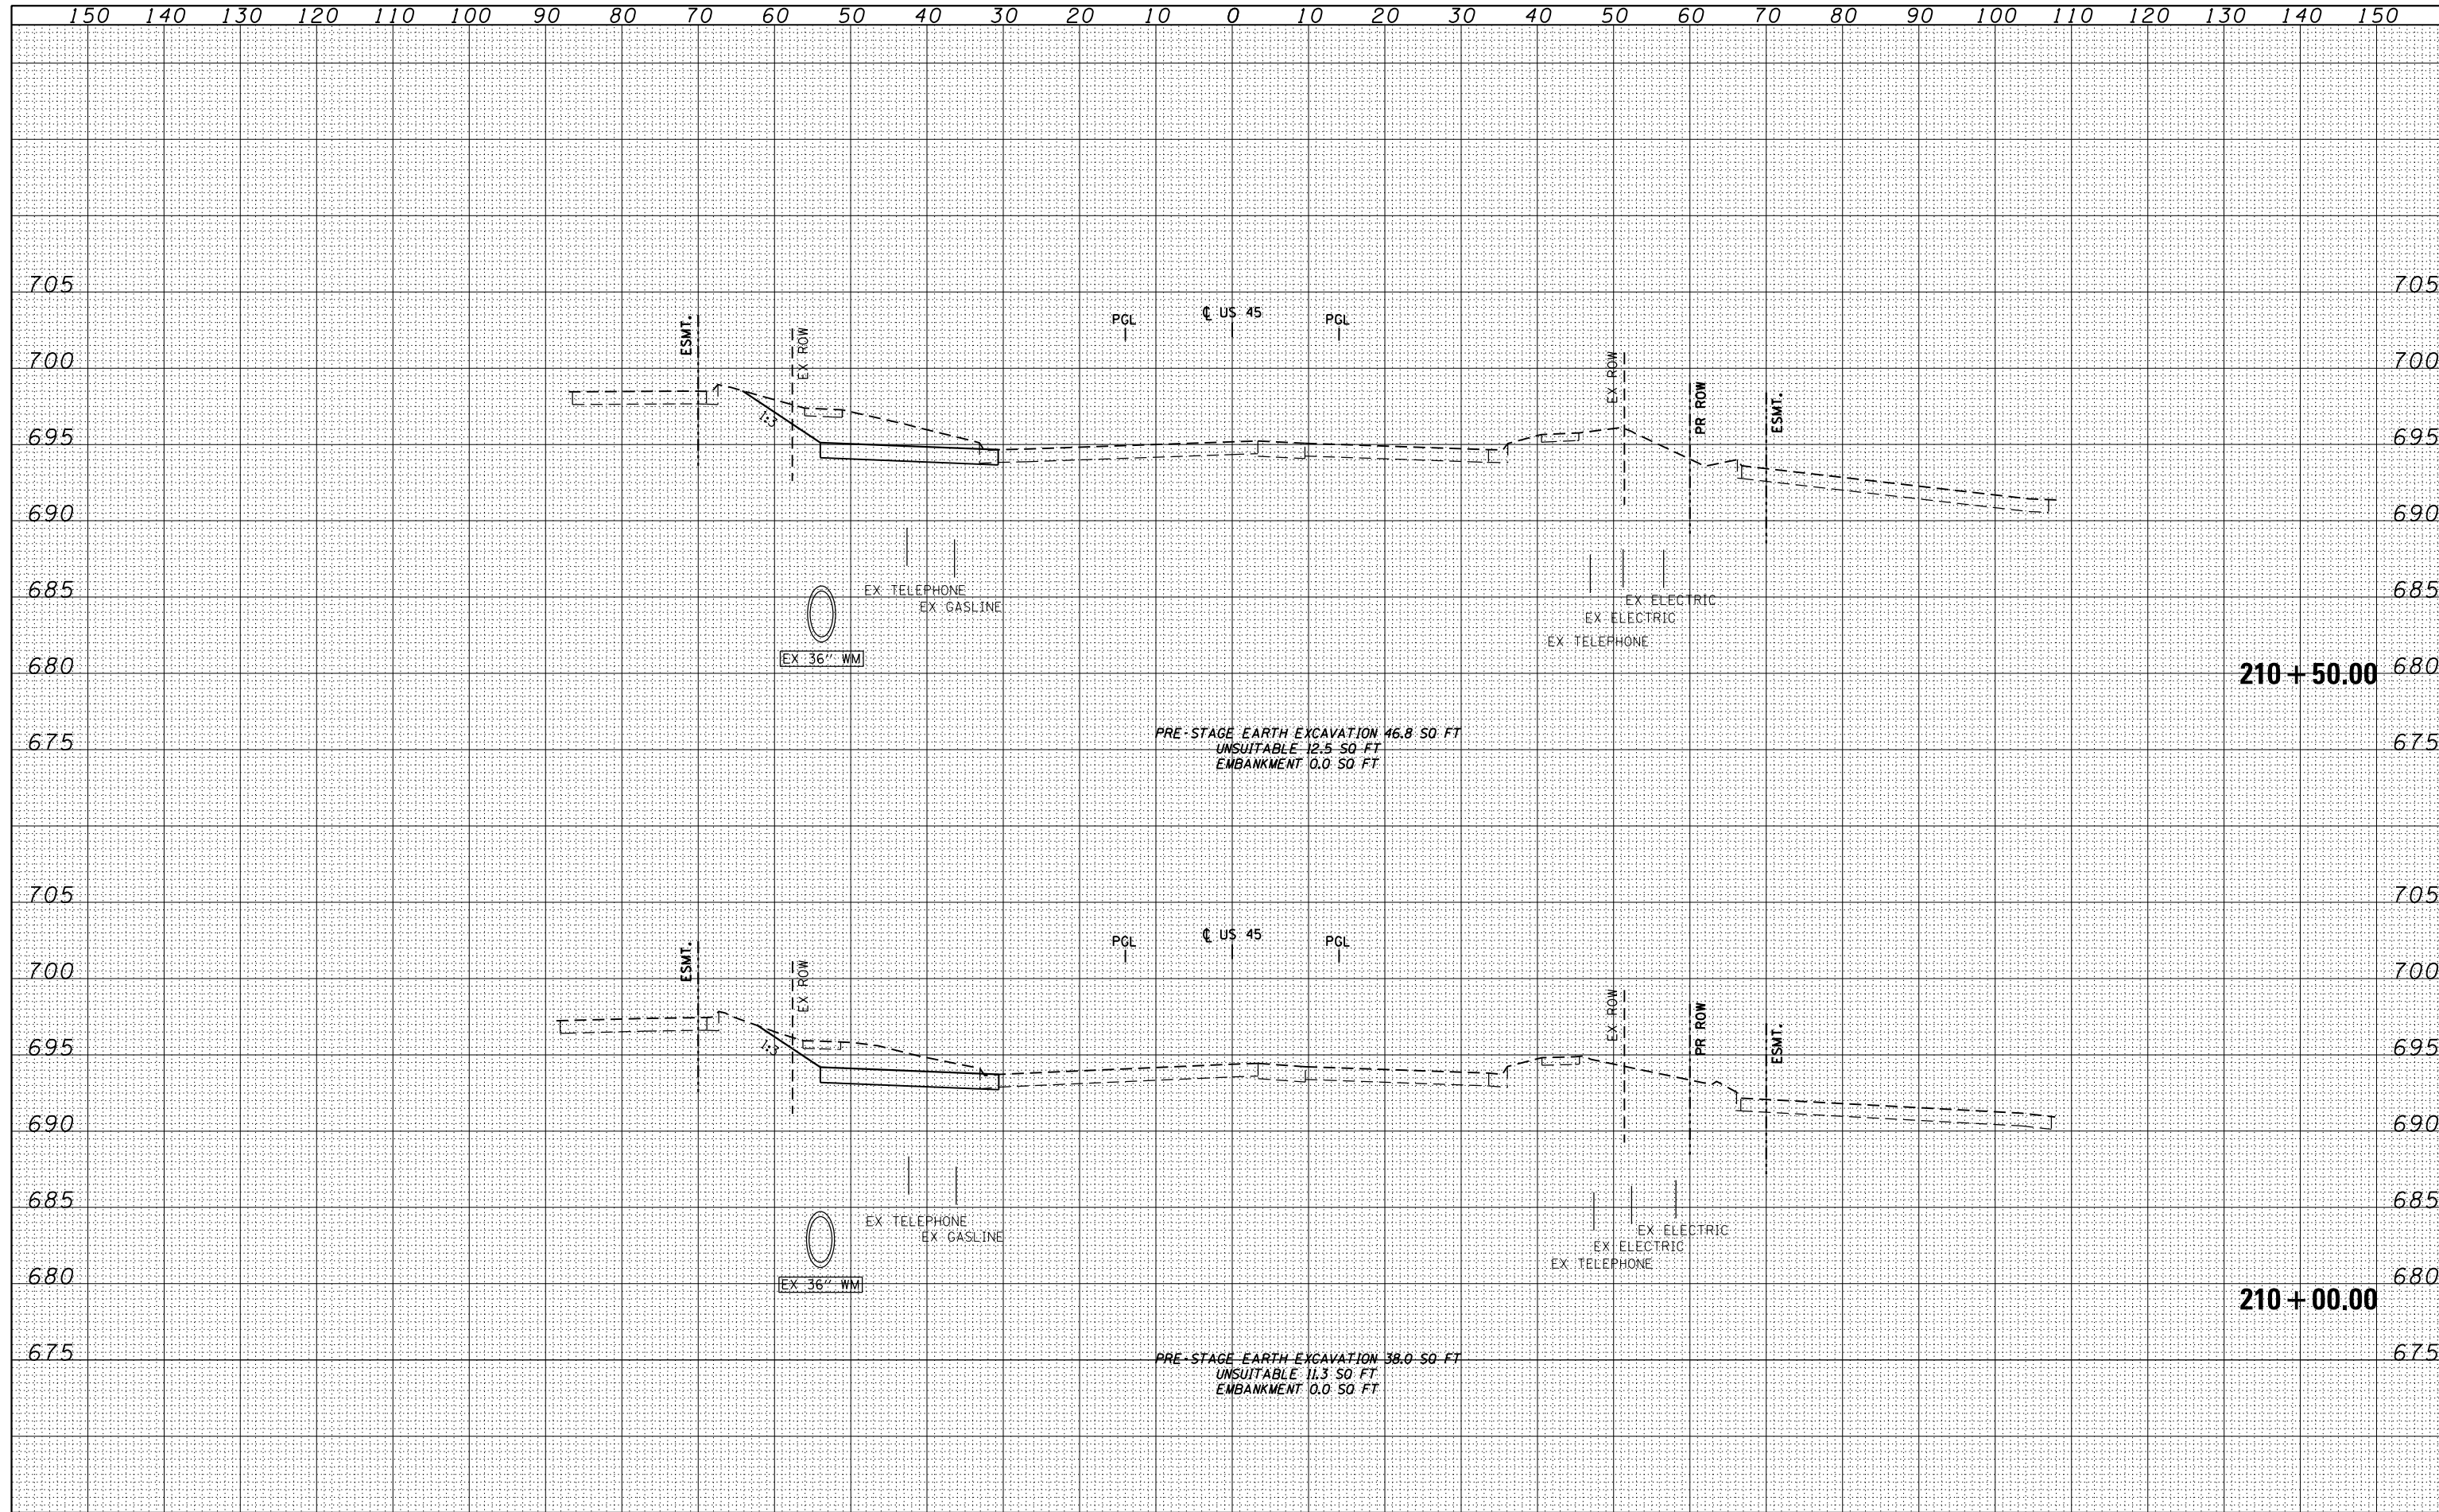

FILE NAME =	USER NAME = Anthony.Plutz	DESIGNED - JCL	REVISED -	<b>STATE OF ILLINOIS</b> <b>DEPARTMENT OF TRANSPORTATION</b>	<b>US 45 TEMPORARY PAVEMENT CROSS SECTIONS</b> SCALE: 1"=10'H, 1"=5' V SHEET NO. 37 OF 109 SHEETS STA. 210+00.00 TO STA. 210+50.00	F.A.P. RTE.	SECTION	COUNTY	TOTAL SHEETS	SHEET NO.
D160M61-SHT-XSHT11.dgn		DRAWN - JCL	REVISED -			330	103R-4	COOK	877	593
		PLOT SCALE = 20.0003' / in.	REVISIED -			<b>XS-TUS45-37</b>		CONTRACT NO. 60M61		
		PLOT DATE = 3/13/2013	REVISIED -			ILLINOIS FED. AID PROJECT				