


BY	DATE

ORIGINAL SURVEY	SURVEYED
NOTE BOOK	PLOTTED

100 S. WACKER DR.
 CHICAGO, IL 60606
 TEL 312-939-4000
 FAX 312-939-4198

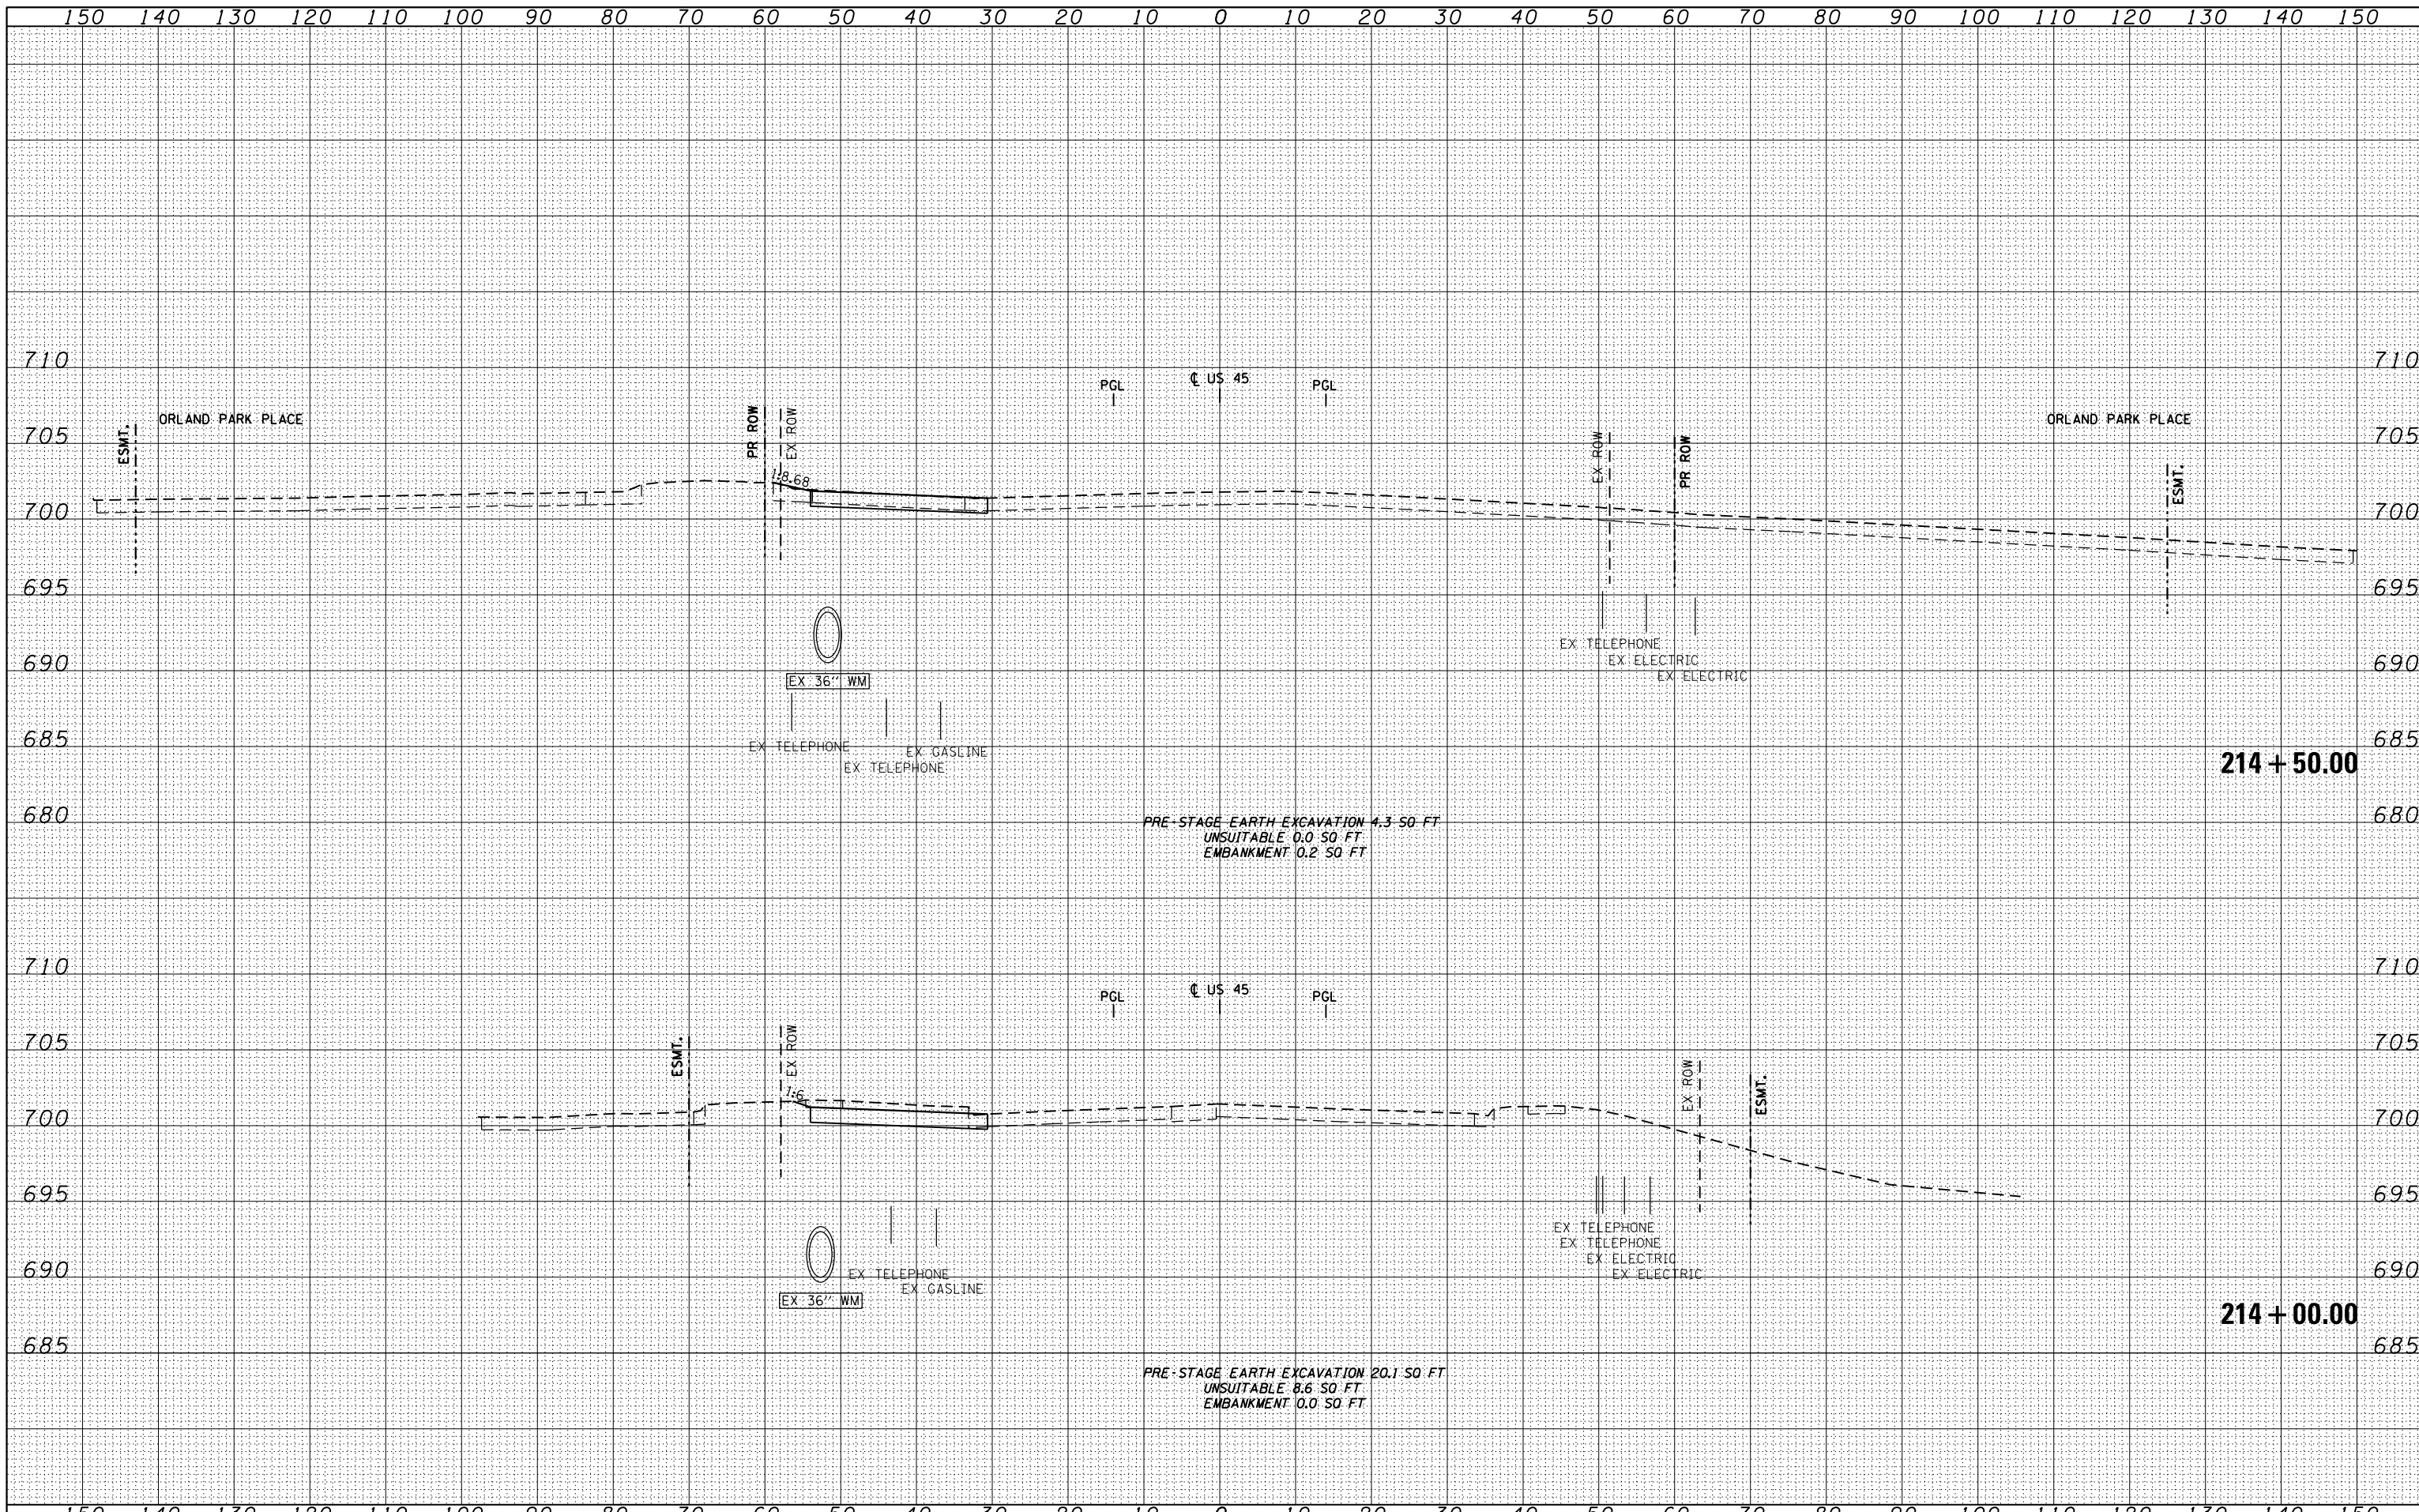

FILE NAME =	USER NAME = Anthony.Plutz	DESIGNED - JCL	REVISED -	STATE OF ILLINOIS DEPARTMENT OF TRANSPORTATION	US 45 TEMPORARY PAVEMENT CROSS SECTIONS	F.A.P. RTE. 330	SECTION 103R-4	COUNTY COOK	TOTAL SHEETS 877	SHEET NO. 597		
D160M61-SHT-XSHT11.dgn	PLOT SCALE = 20.0003' / in.	DRAWN - JCL	REVISED -			XS-TUS45-41		CONTRACT NO. 60M61				
	PLOT DATE = 3/13/2013	CHECKED - MJT	REVISED -			SCALE: 1"=10'H, 1"=5'	SHEET NO. 41 OF 109 SHEETS	STA. 214+00.00	TO STA. 214+50.00		ILLINOIS FED. AID PROJECT	
		DATE - 03/13/2013	REVISED -									