


DATE	
BY	
FINISHED	
NO. OF SHEETS	
DATE	
BY	
FINISHED	
NO. OF SHEETS	
DATE	
BY	
FINISHED	
NO. OF SHEETS	

DATE	
BY	
FINISHED	
NO. OF SHEETS	
DATE	
BY	
FINISHED	
NO. OF SHEETS	
DATE	
BY	
FINISHED	
NO. OF SHEETS	

100 S. WACKER DR.
 CHICAGO, IL 60606
 TEL 312/939-4000
 FAX 312/939-4198

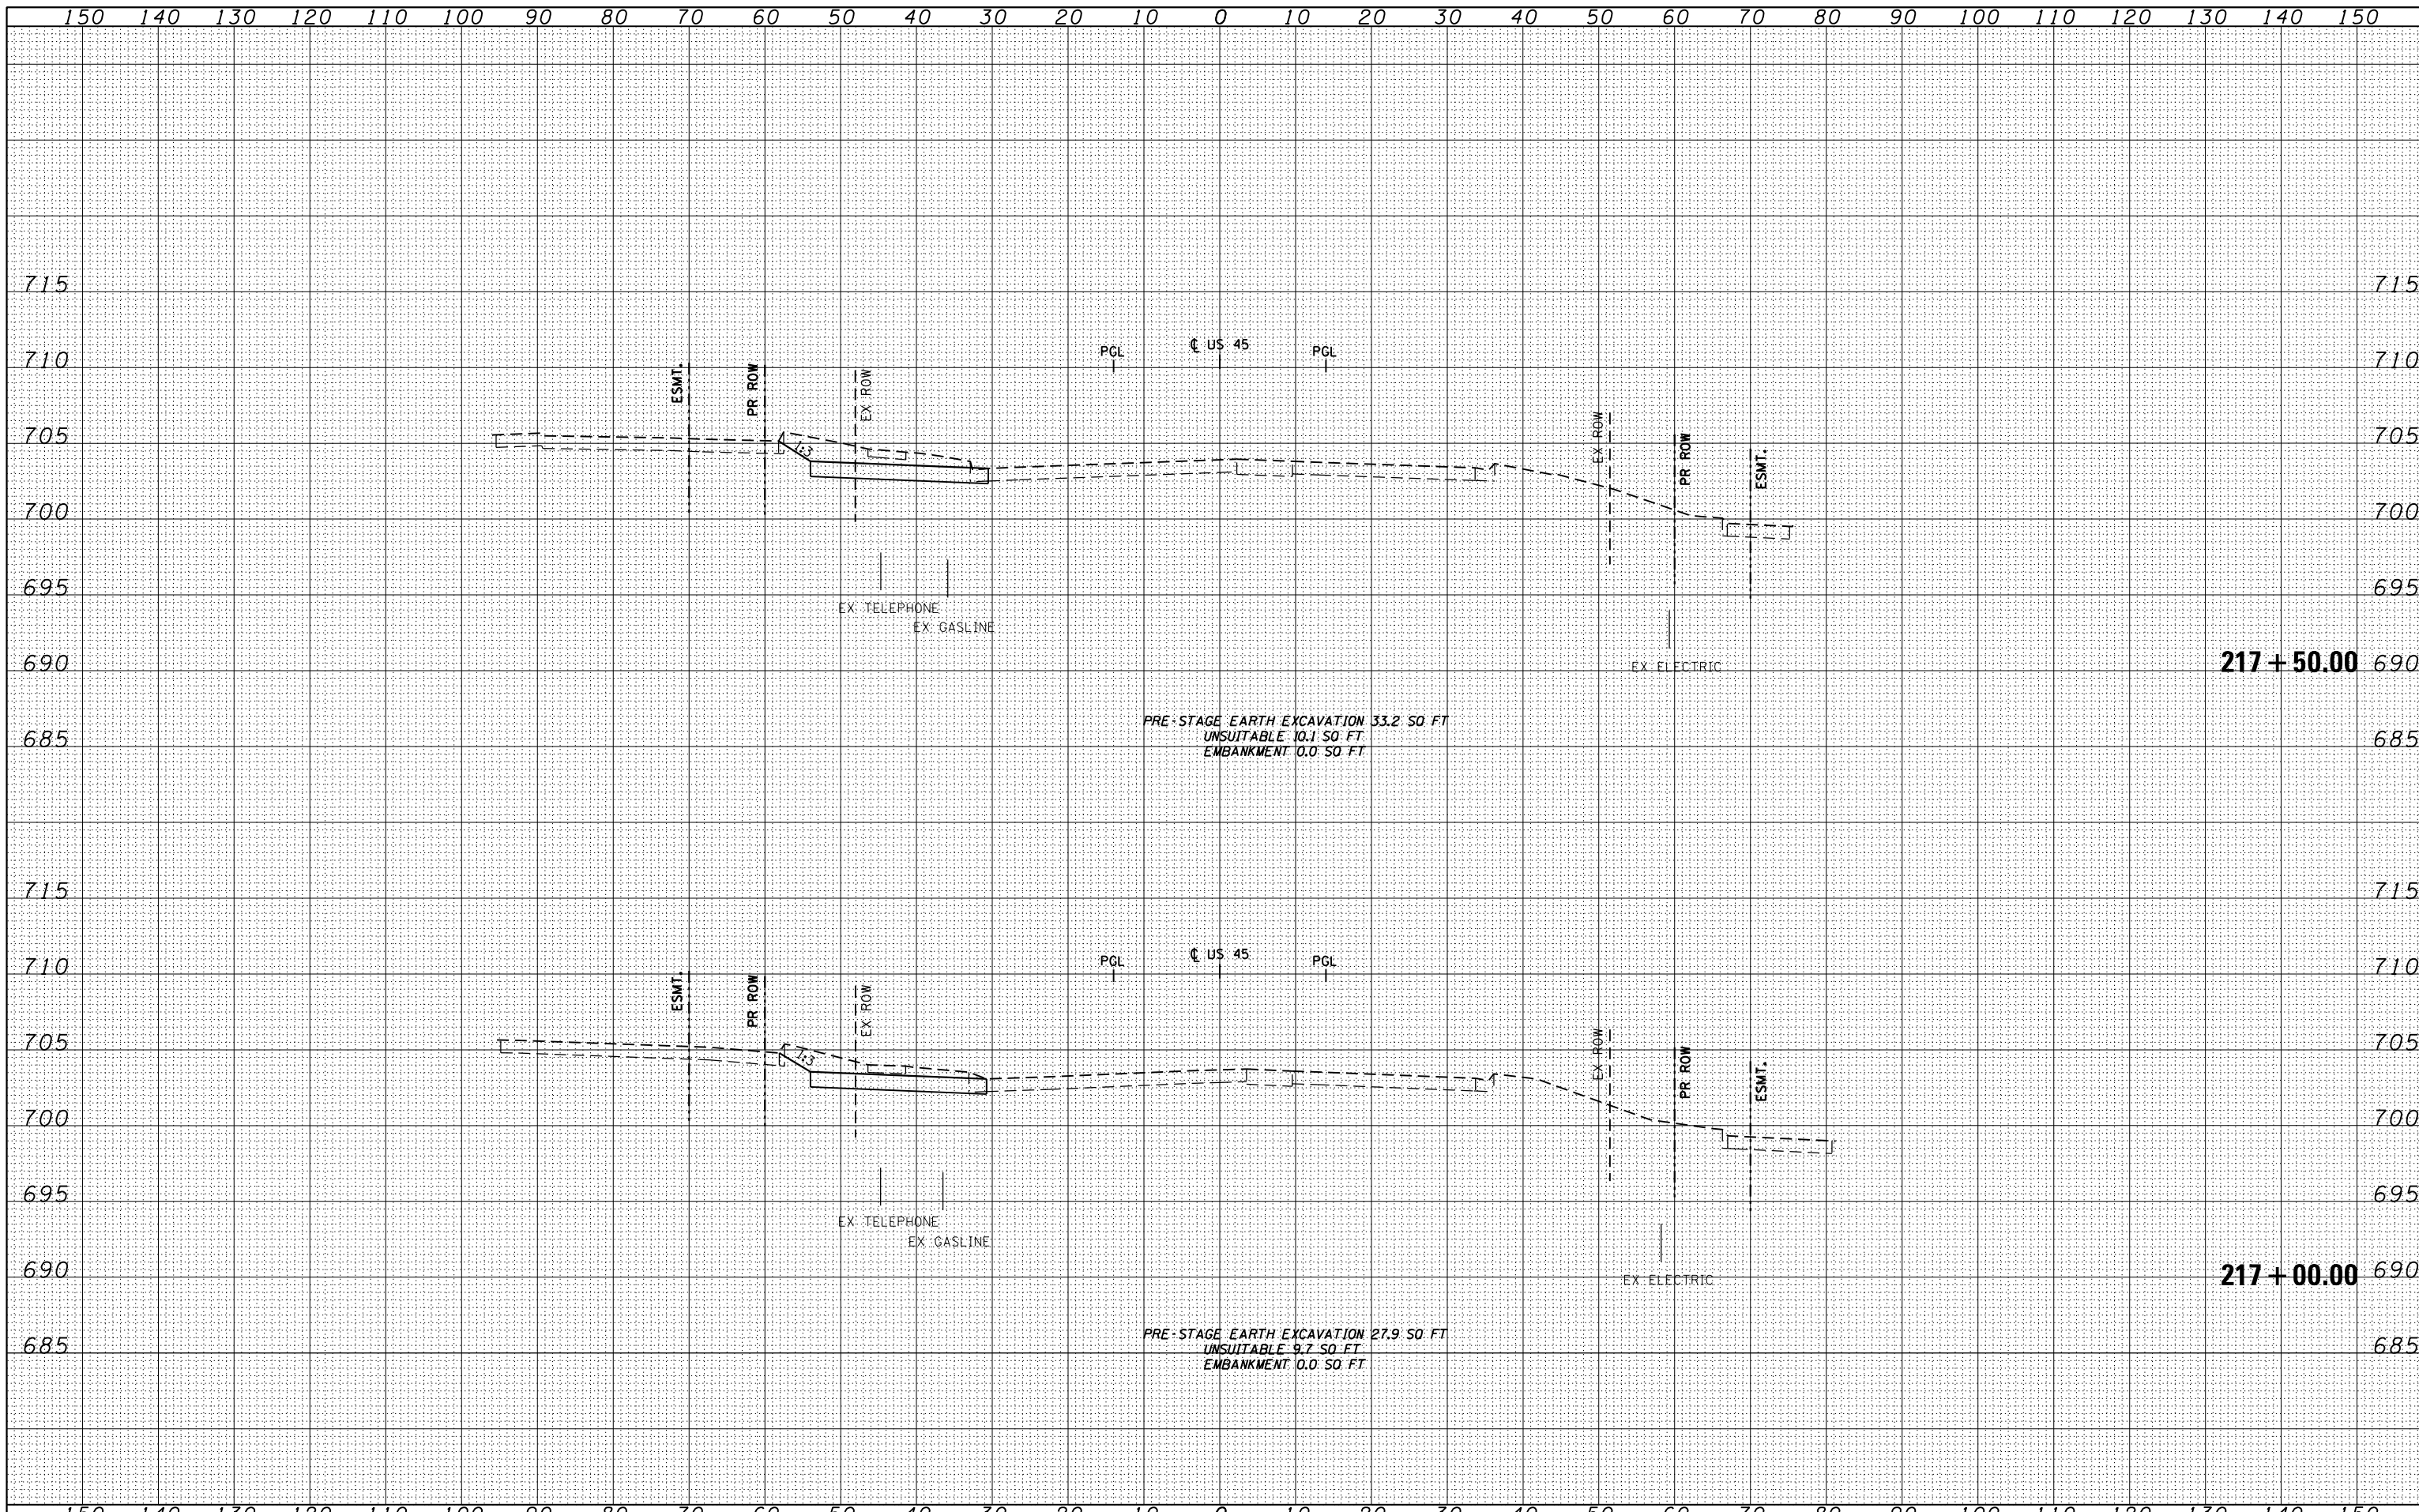

FILE NAME =	USER NAME = Anthony.Plutz	DESIGNED - JCL	REVISSED -	STATE OF ILLINOIS DEPARTMENT OF TRANSPORTATION	US 45 TEMPORARY PAVEMENT CROSS SECTIONS SCALE: 1"=10'H; 1"=5'	F.A.P. RTE.	SECTION	COUNTY	TOTAL SHEETS	SHEET NO.
D160M61-SHT-XSHT11.dgn		DRAWN - JCL	REVISSED -			330	103R-4	COOK	877	600
		PLOT SCALE = 20.0003' / in.	REVISSED -			XS-TUS45-44		CONTRACT NO. 60M61		
		PLOT DATE = 3/13/2013	REVISSED -			SHEET NO. 44 OF 109 SHEETS		STA. 217+00.00 TO STA. 217+50.00		ILLINOIS FED. AID PROJECT