


DATE	
BY	
NO.	
FINISHED SURVEY	
NOTED BOOK	
PLOTTED TEMPLATE	
AREAS CHECKED	

DATE	
BY	
NO.	
ORIGINAL SURVEY	
NOTED BOOK	
PLOTTED TEMPLATE	
AREAS CHECKED	

100 S. WACKER DR.
 SUITE 200
 CHICAGO, IL 60606
 TEL (312) 939-1000
 FAX (312) 939-4198

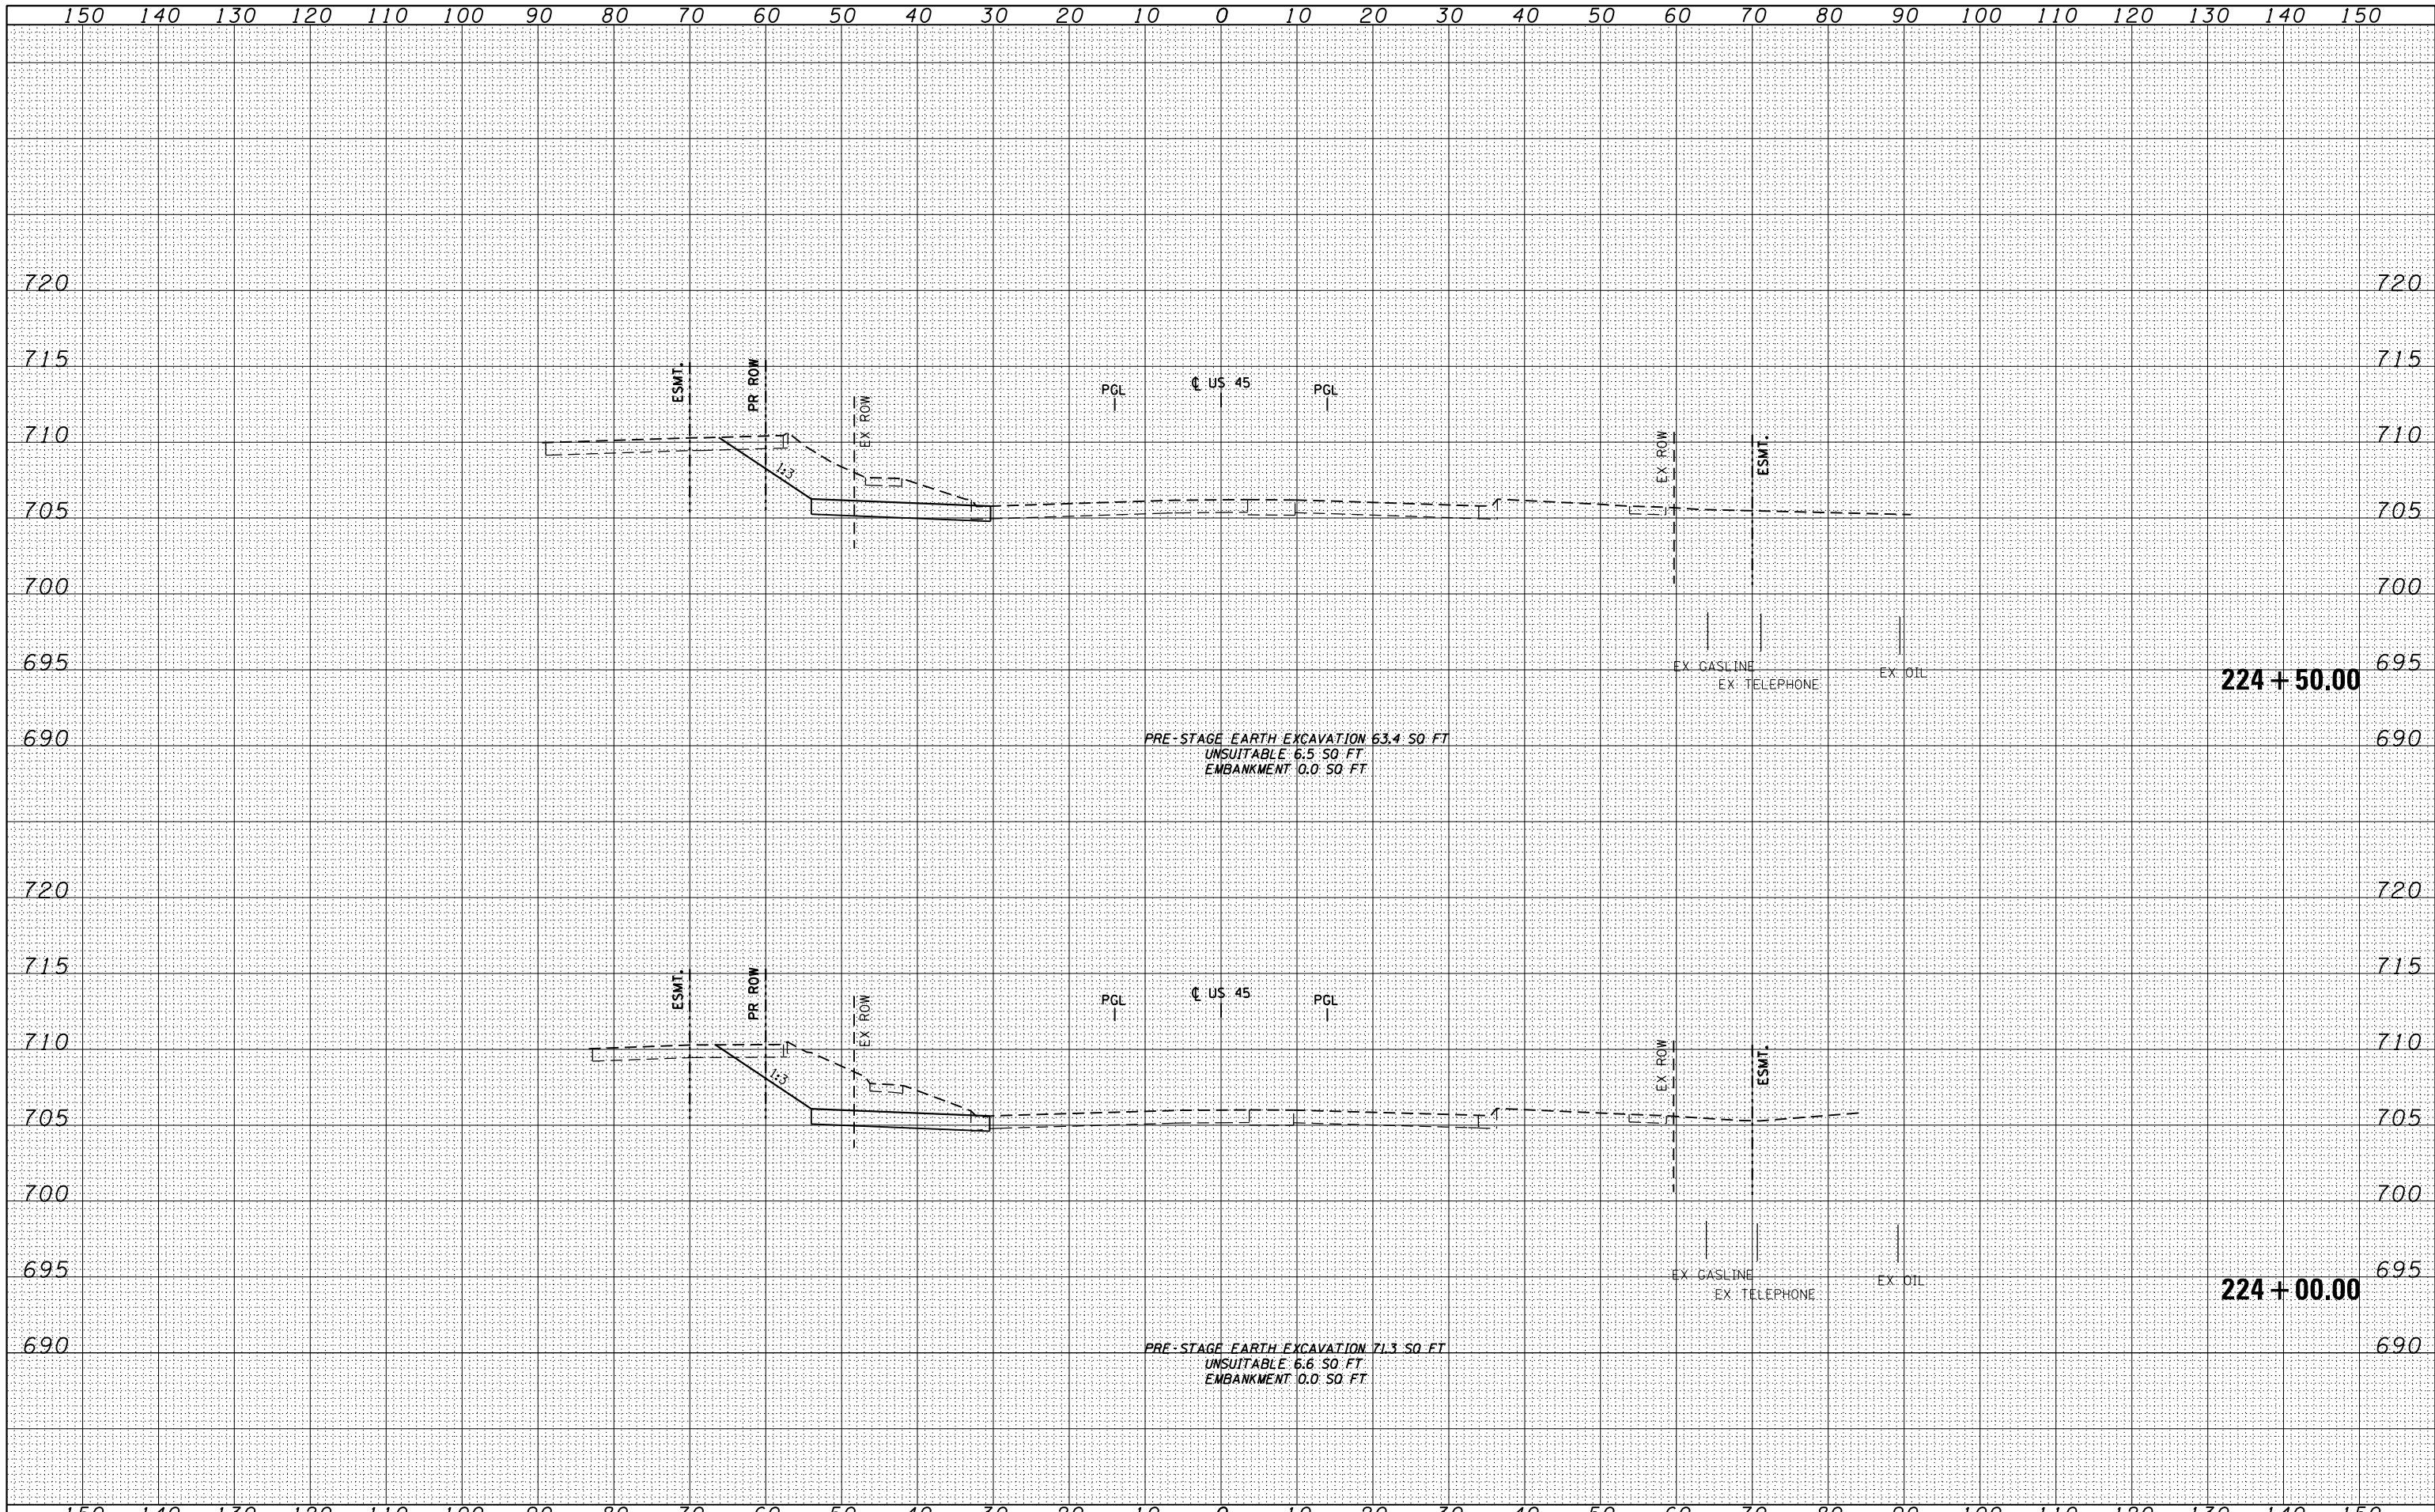

FILE NAME = D160M61-SHT-XSSH11.dgn	USER NAME = Anthony.Plutz	DESIGNED - JCL	REVISIED -	STATE OF ILLINOIS DEPARTMENT OF TRANSPORTATION US 45 TEMPORARY PAVEMENT CROSS SECTIONS SCALE: 1"=10'H; 1"=5'	F.A.P. R.T.E. = 330	SECTION = 103R-4	COUNTY = COOK	TOTAL SHEETS = 877	SHEET NO. = 607	
PLOT SCALE = 20.0003' / in.	CHECKED - MJT	REVISIED -	SHEET NO. 51 OF 109 SHEETS STA. 224+00.00 TO STA. 224+50.00		XS-TUS45-51		CONTRACT NO. 60M61		ILLINOIS FED. AID PROJECT	
PLOT DATE = 3/13/2013	DATE = 03/13/2013	REVISIED -								