


FINAL SURVEY	SURVEYED	BY	DATE
	PLOTTED		
	NOTE BOOK		
	AREAS CHECKED		
NO.			

ORIGINAL SURVEY	SURVEYED	BY	DATE
	PLOTTED		
	NOTE BOOK		
	AREAS CHECKED		
NO.			

100 SWACKER DR.
CHICAGO, IL 60606
TEL 312/539-1000
FAX 312/539-1098

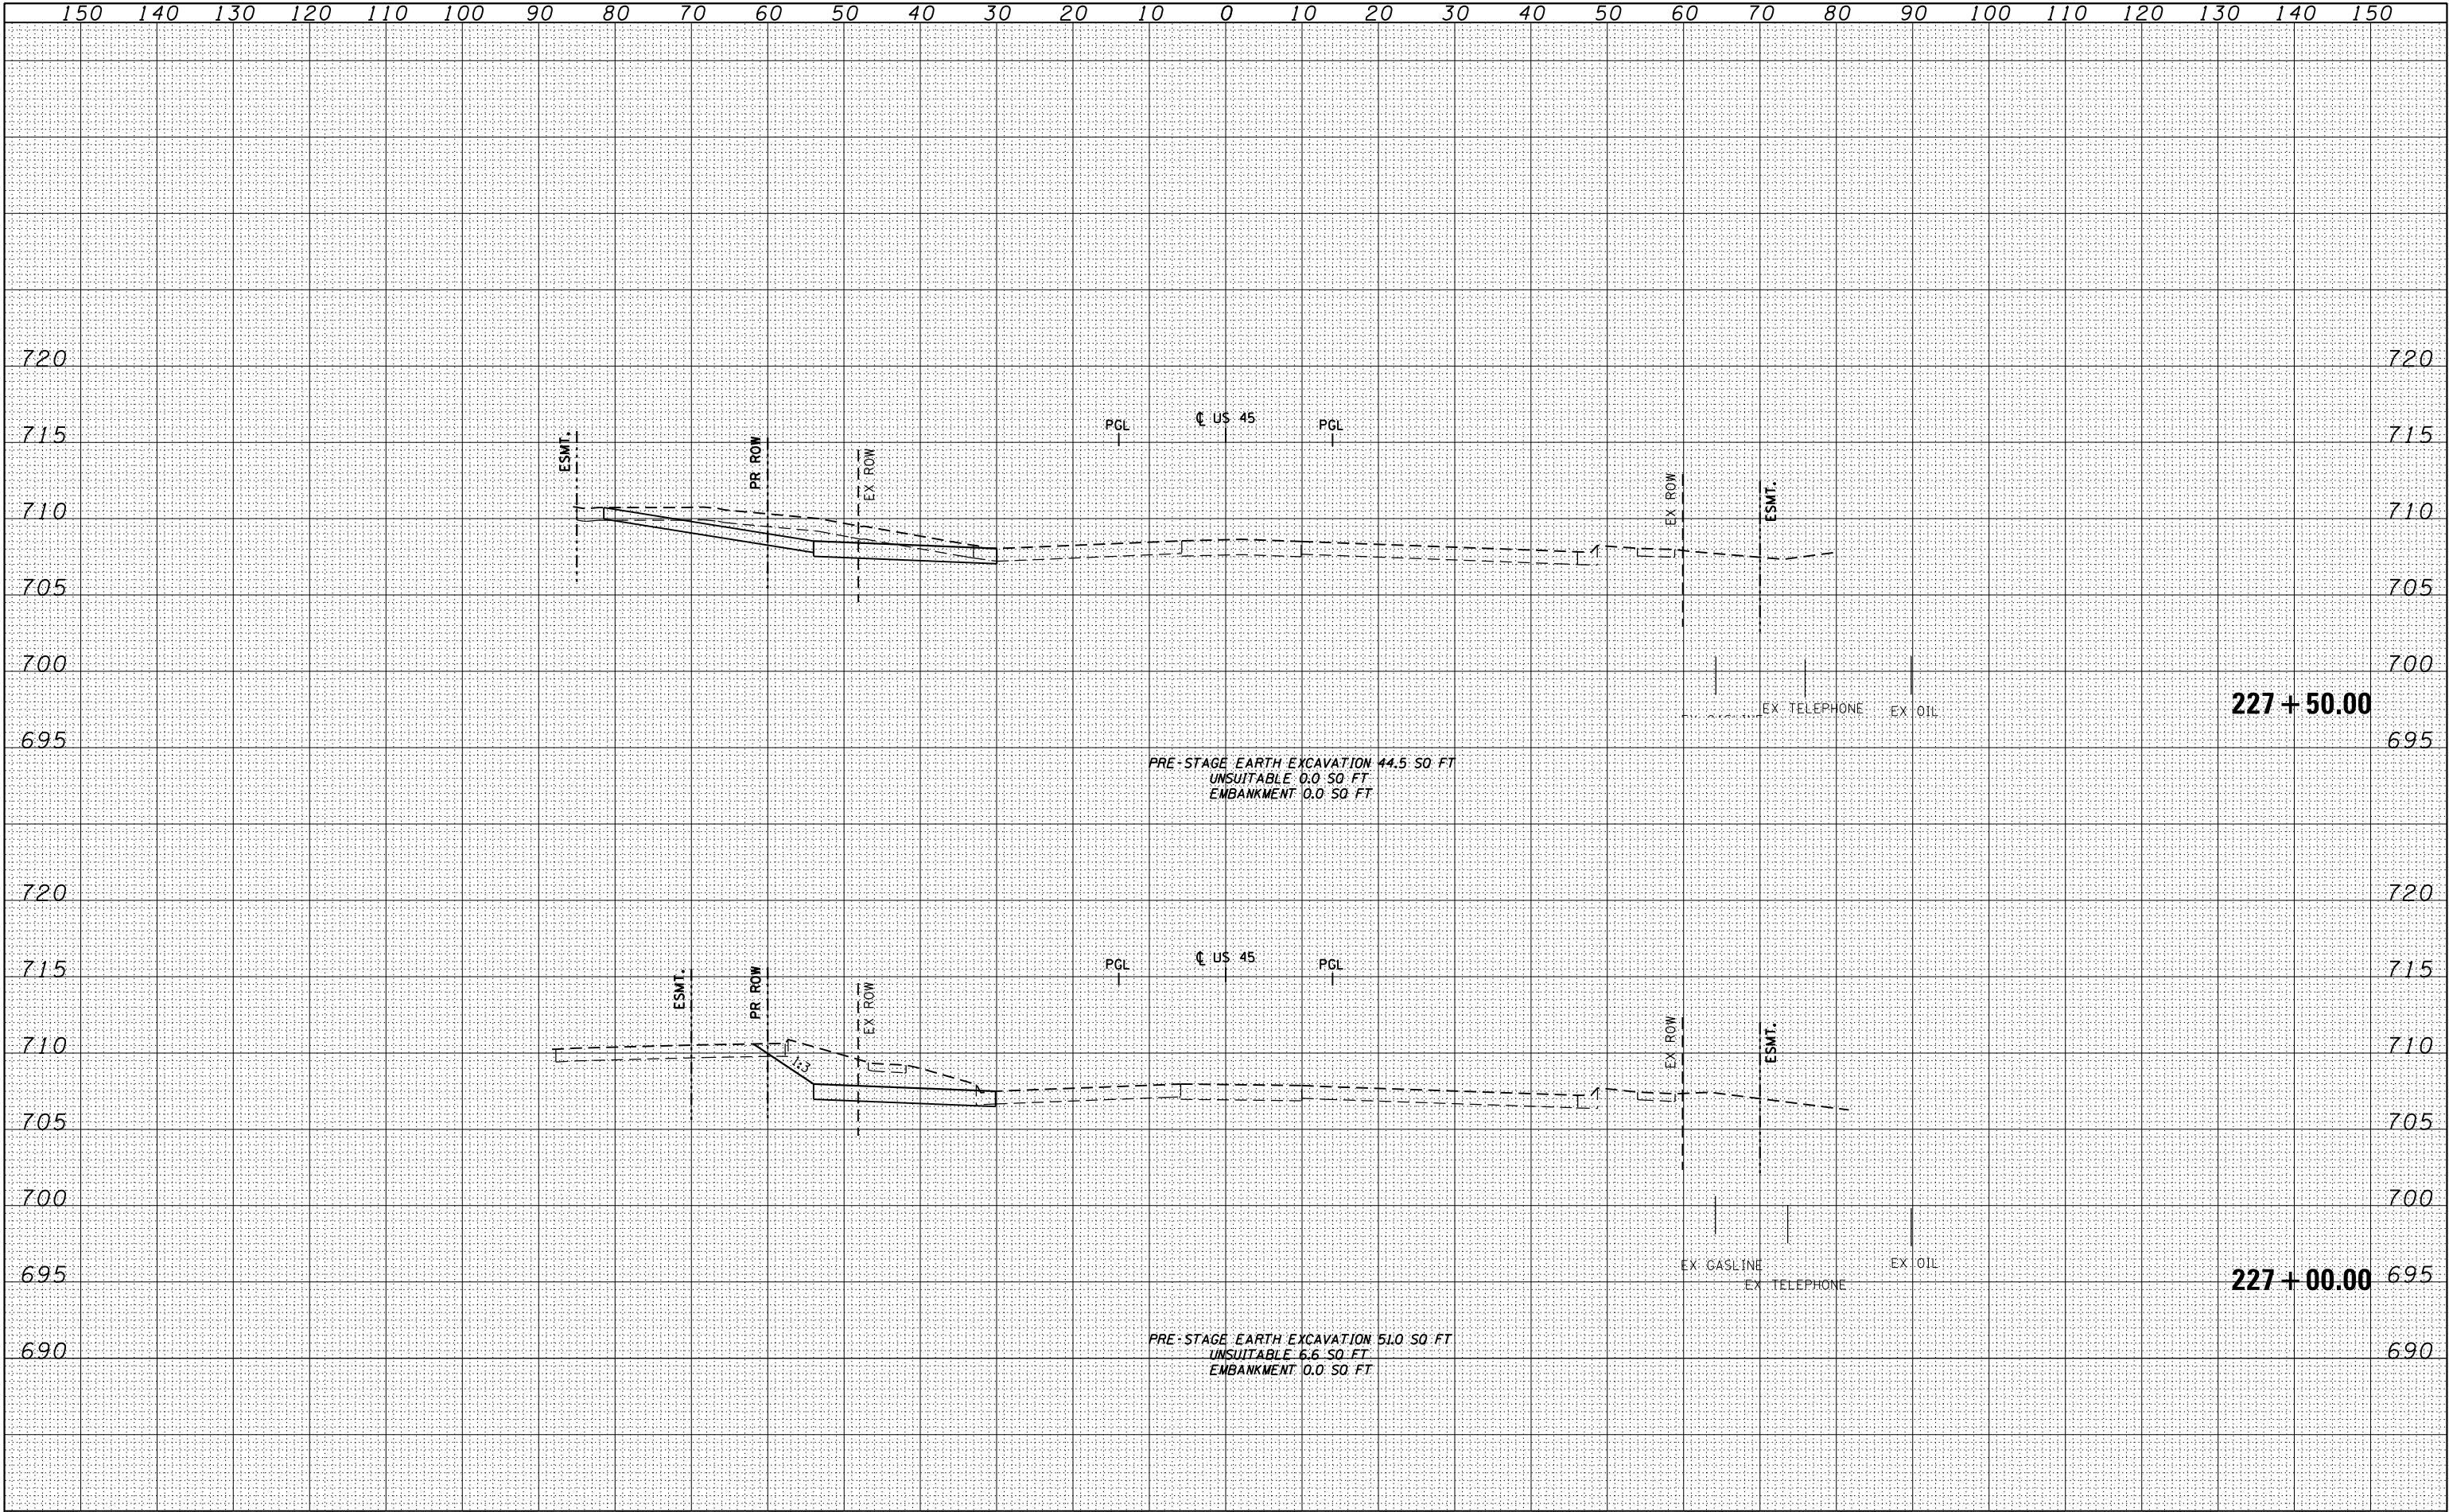

FILE NAME =	USER NAME = Anthony.Plutz	DESIGNED - JCL	REVISED -	STATE OF ILLINOIS DEPARTMENT OF TRANSPORTATION				US 45 TEMPORARY PAVEMENT CROSS SECTIONS				F.A.P. RTE.	SECTION	COUNTY	TOTAL SHEETS	SHEET NO.
D160M61-SHT-XSSH11.dgn		DRAWN - JCL	REVISED -					-				330	103R-4	COOK	877	610
		PLOT SCALE = 20.0003' / in.	CHECKED - MJT									XS-TUS45-54				CONTRACT NO. 60M61
		PLOT DATE = 3/13/2013	DATE - 03/13/2013									ILLINOIS FED. AID PROJECT				
								SCALE: 1"=10'H; 1"=5'V	SHEET NO. 54 OF 109 SHEETS	STA. 227+00.00 TO STA. 227+50.00						