


DATE	BY	SURVEYED	PLOTTED	TEMPLATED	AREAS CHECKED
NO.		FINIAL SURVEY	NOTE BOOK		

DATE	BY	SURVEYED	PLOTTED	TEMPLATED	AREAS CHECKED
NO.		ORIGINAL SURVEY	NOTE BOOK		

100 S. WACKER DR.
 CHICAGO, IL 60606
 TEL 312/939-0000
 FAX 312/939-4198

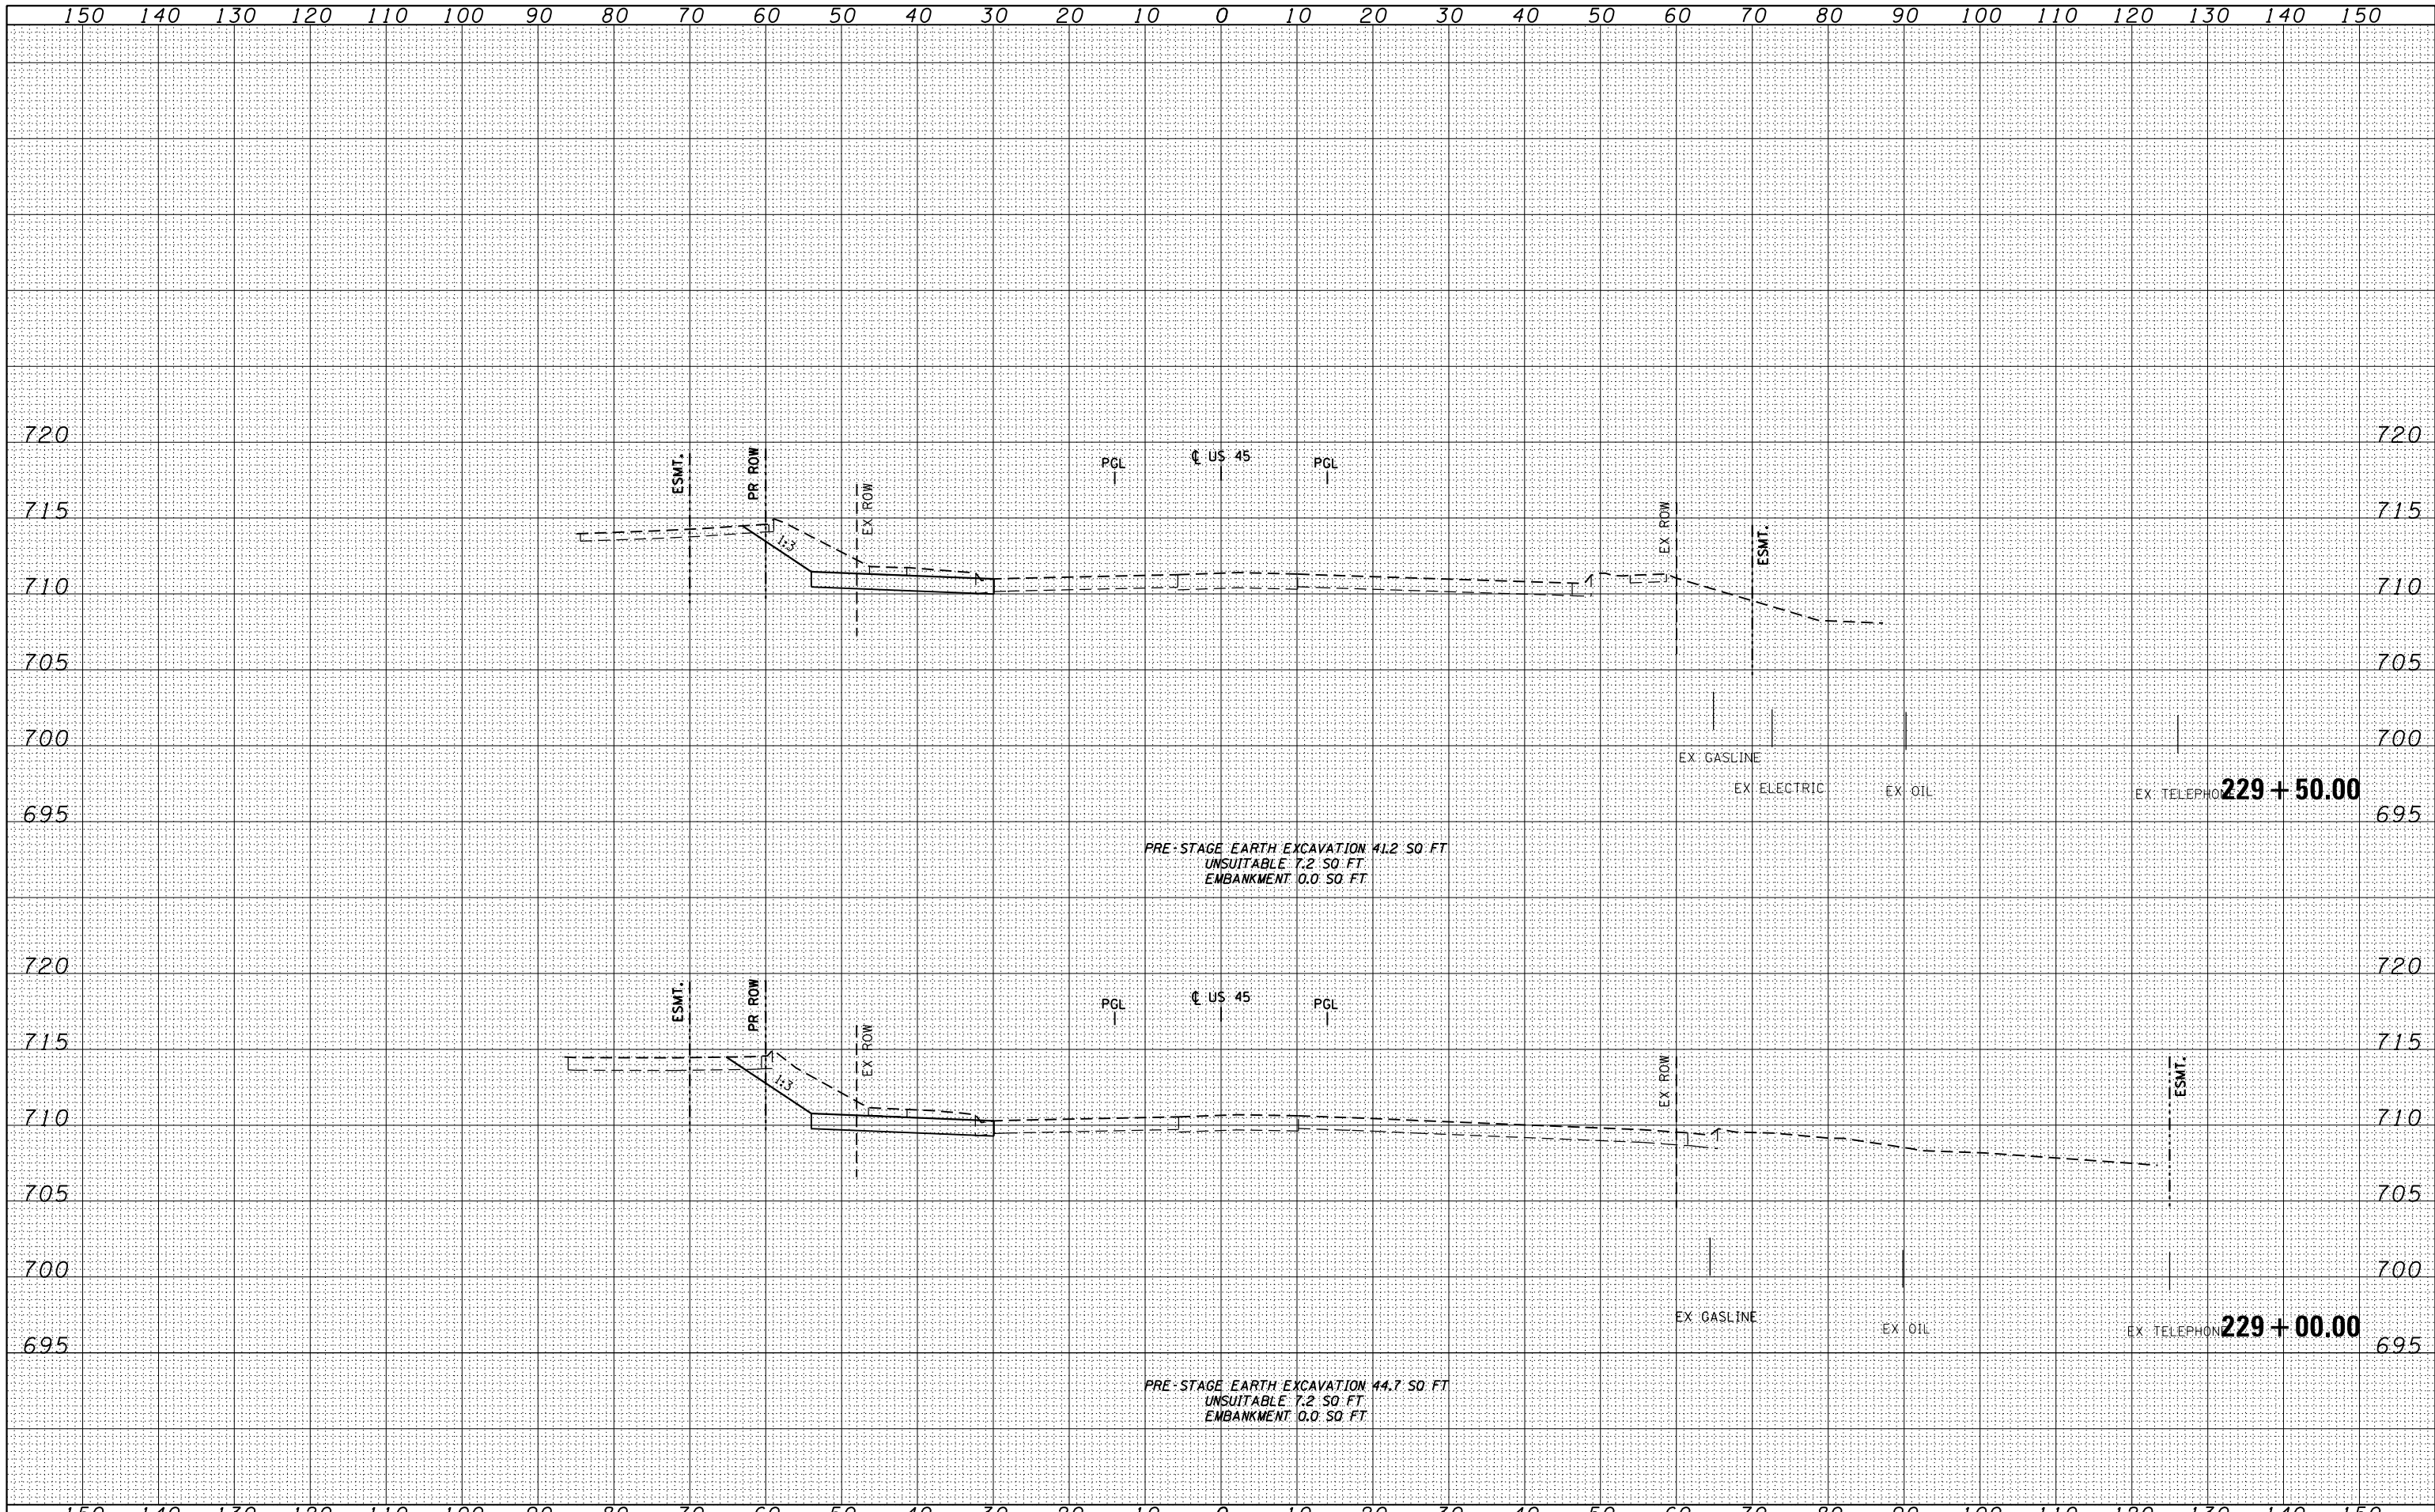

FILE NAME = D160M61-SHT-XSSH111.dgn

USER NAME = Anthony.Plutz	DESIGNED - JCL	REVISIED -
	DRAWN - JCL	REVISIED -
PLOT SCALE = 20.0003' / in.	CHECKED - MJT	REVISIED -
PLOT DATE = 3/13/2013	DATE - 03/13/2013	REVISIED -

STATE OF ILLINOIS
 DEPARTMENT OF TRANSPORTATION

US 45 TEMPORARY PAVEMENT CROSS SECTIONS
 SCALE: 1"=10'H; 1"=5'V SHEET NO. 56 OF 109 SHEETS STA. 229+00.00 TO STA. 229+50.00

F.A.P. RTE.	SECTION	COUNTY	TOTAL SHEETS	SHEET NO.
330	103R-4	COOK	877	612
XS-TUS45-56			CONTRACT NO. 60M61	
<small>ILLINOIS FED. AID PROJECT</small>				